


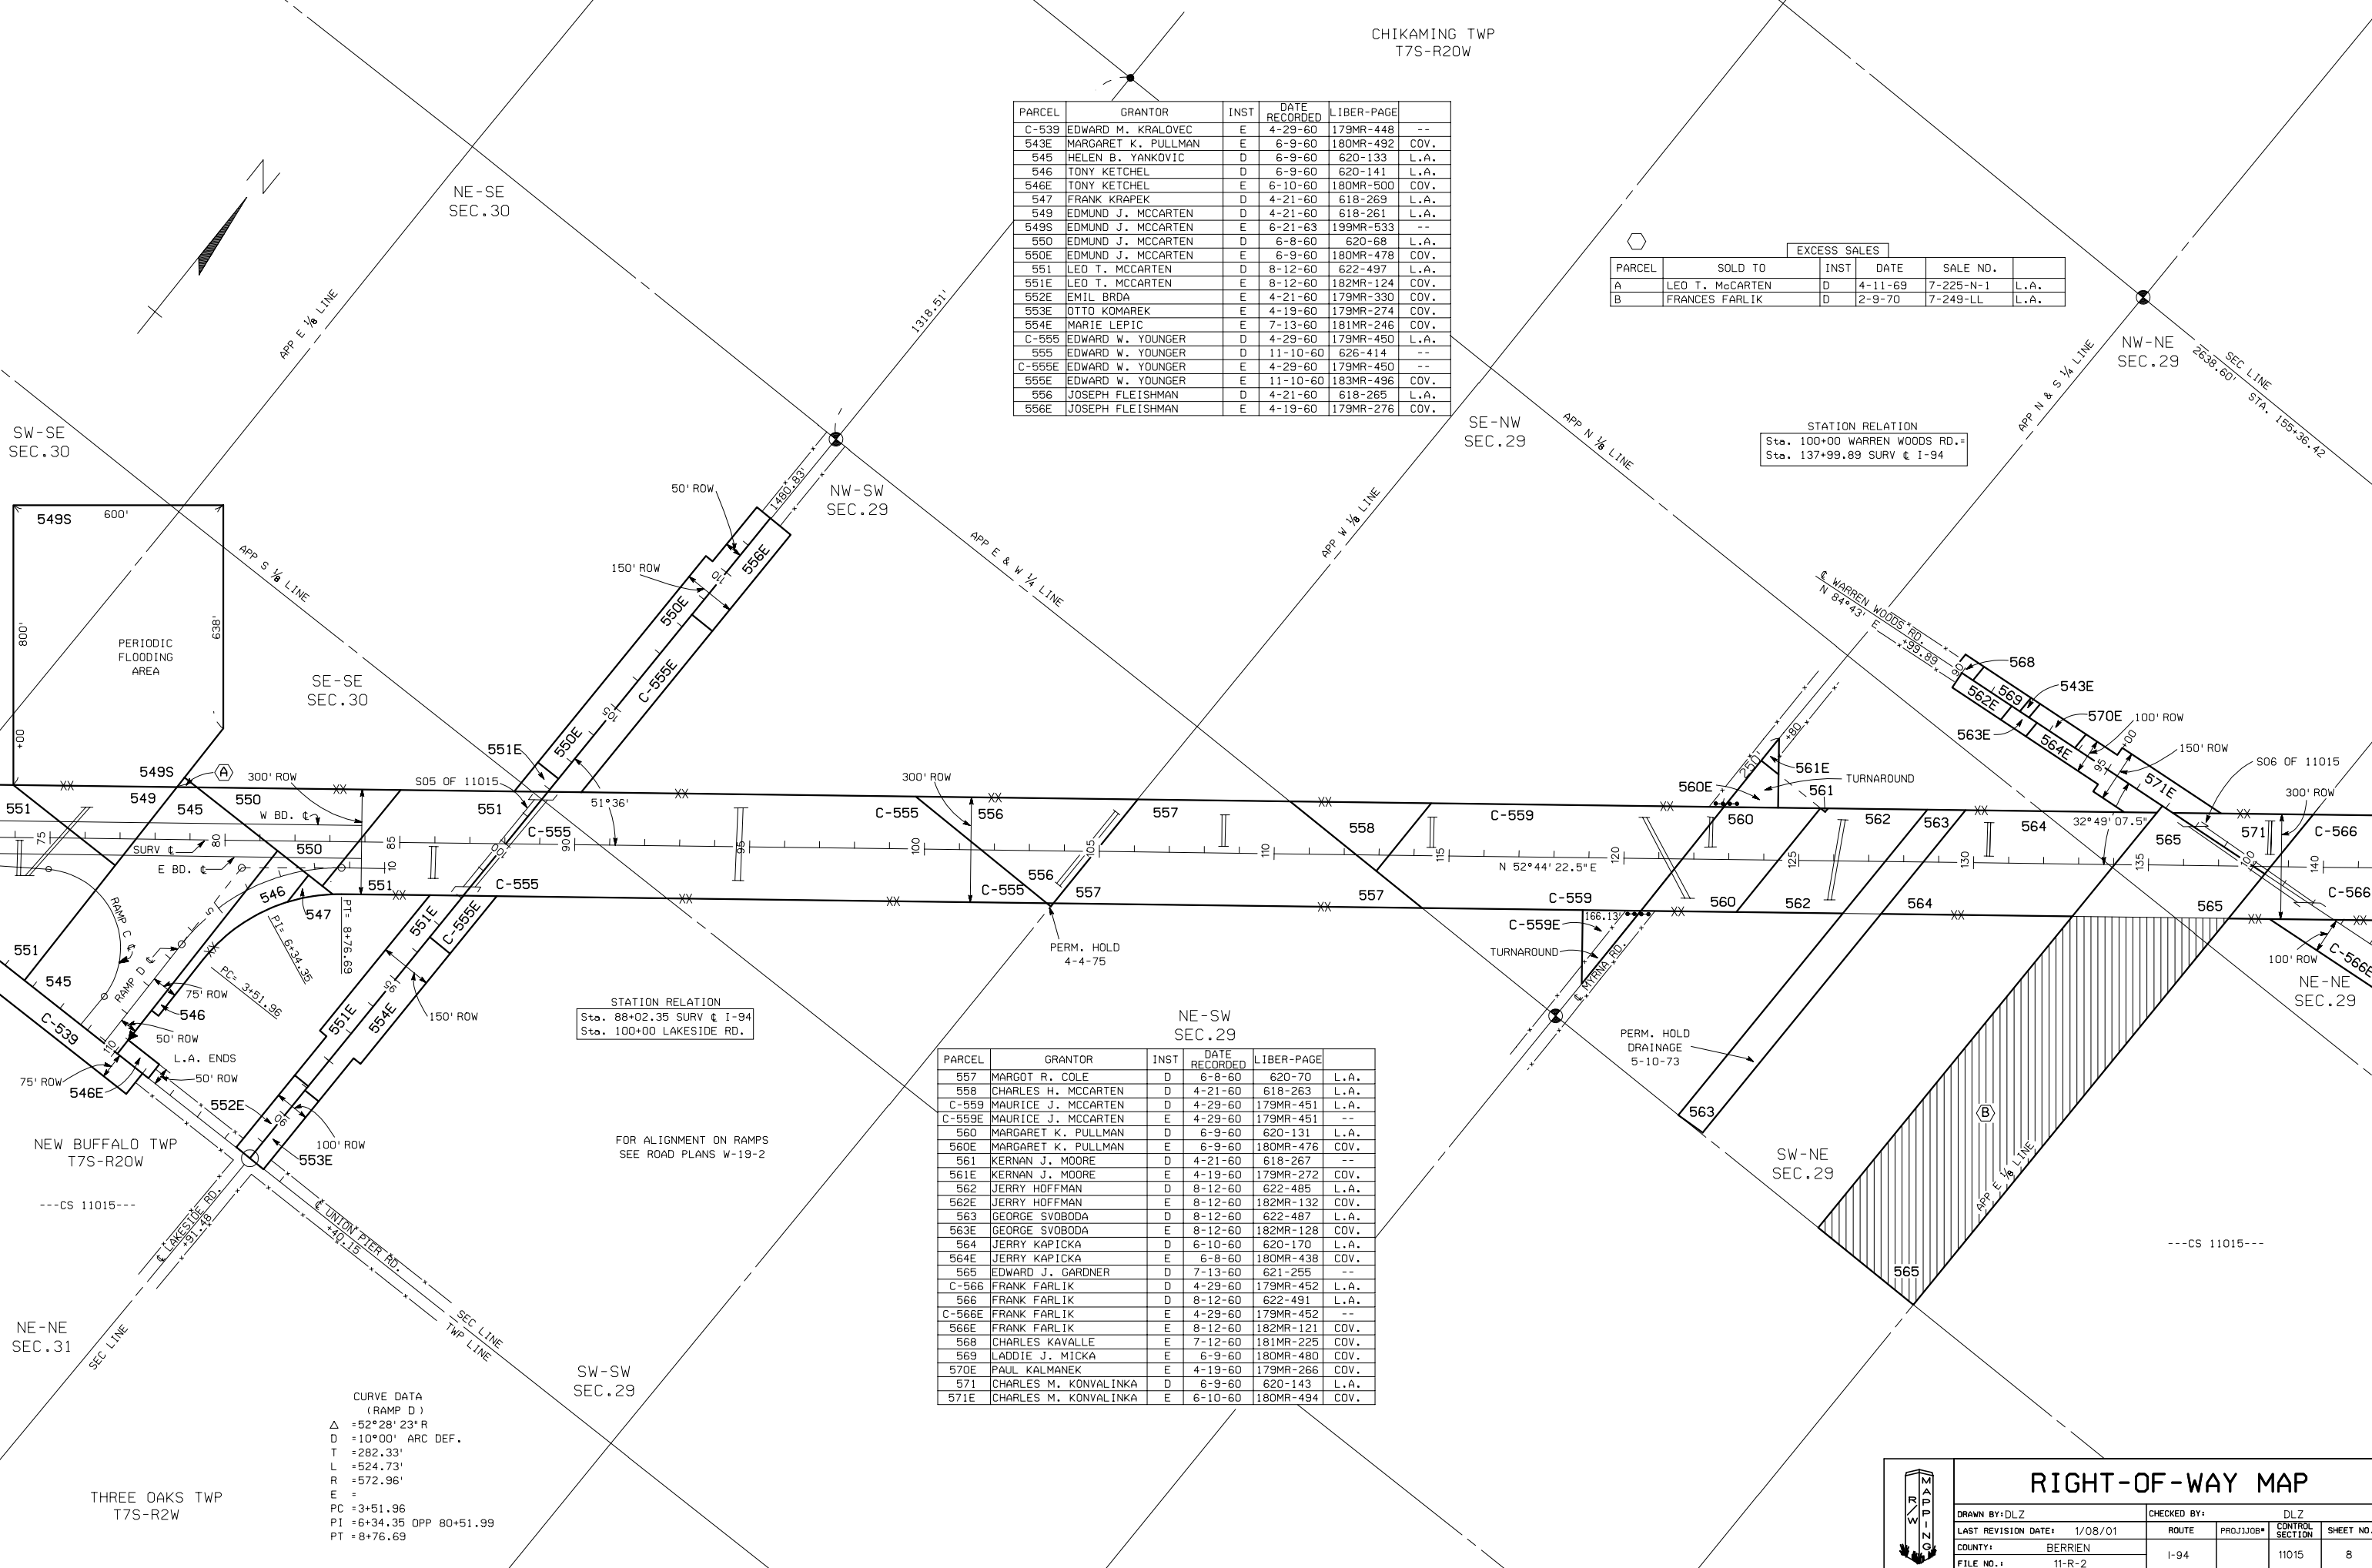

PARCEL	GRANTOR	INST	DATE RECORDED	LIBER-PAGE	
C-539	EDWARD M. KRALOVEC	E	4-29-60	179MR-448	--
543E	MARGARET K. PULLMAN	E	6-9-60	180MR-492	COV.
545	HELEN B. YANKOVIC	D	6-9-60	620-133	L.A.
546	TONY KETCHEL	D	6-9-60	620-141	L.A.
546E	TONY KETCHEL	E	6-10-60	180MR-500	COV.
547	FRANK KRAPEK	D	4-21-60	618-269	L.A.
549	EDMUND J. MCCARTEN	D	4-21-60	618-261	L.A.
549S	EDMUND J. MCCARTEN	E	6-21-63	199MR-533	--
550	EDMUND J. MCCARTEN	D	6-8-60	620-68	L.A.
550E	EDMUND J. MCCARTEN	E	6-9-60	180MR-478	COV.
551	LEO T. MCCARTEN	D	8-12-60	622-497	L.A.
551E	LEO T. MCCARTEN	E	8-12-60	182MR-124	COV.
552E	EMIL BRDA	E	4-21-60	179MR-330	COV.
553E	OTTO KOMAREK	E	4-19-60	179MR-274	COV.
554E	MARIE LEPIC	E	7-13-60	181MR-246	COV.
C-555	EDWARD W. YOUNGER	D	4-29-60	179MR-450	L.A.
555	EDWARD W. YOUNGER	D	11-10-60	626-414	--
C-555E	EDWARD W. YOUNGER	E	4-29-60	179MR-450	--
555E	EDWARD W. YOUNGER	E	11-10-60	183MR-496	COV.
556	JOSEPH FLEISHMAN	D	4-21-60	618-265	L.A.
556E	JOSEPH FLEISHMAN	E	4-19-60	179MR-276	COV.

EXCESS SALES					
PARCEL	SOLD TO	INST	DATE	SALE NO.	
A	LEO T. MCCARTEN	D	4-11-69	7-225-N-1	L.A.
B	FRANCES FARLIK	D	2-9-70	7-249-LL	L.A.

STATION RELATION	
Sta. 100+00 WARREN WOODS RD.=	
Sta. 137+99.89 SURV & I-94	

STATION RELATION	
Sta. 88+02.35 SURV & I-94	
Sta. 100+00 LAKESIDE RD.	

PARCEL	GRANTOR	INST	DATE RECORDED	LIBER-PAGE	
557	MARGOT R. COLE	D	6-8-60	620-70	L.A.
558	CHARLES H. MCCARTEN	D	4-21-60	618-263	L.A.
C-559	MAURICE J. MCCARTEN	D	4-29-60	179MR-451	L.A.
C-559E	MAURICE J. MCCARTEN	E	4-29-60	179MR-451	--
560	MARGARET K. PULLMAN	D	6-9-60	620-131	L.A.
560E	MARGARET K. PULLMAN	E	6-9-60	180MR-476	COV.
561	KERNAN J. MOORE	D	4-21-60	618-267	--
561E	KERNAN J. MOORE	E	4-19-60	179MR-272	COV.
562	JERRY HOFFMAN	D	8-12-60	622-485	L.A.
562E	JERRY HOFFMAN	E	8-12-60	182MR-132	COV.
563	GEORGE SVOBODA	D	8-12-60	622-487	L.A.
563E	GEORGE SVOBODA	E	8-12-60	182MR-128	COV.
564	JERRY KAPICKA	D	6-10-60	620-170	L.A.
564E	JERRY KAPICKA	E	6-8-60	180MR-438	COV.
565	EDWARD J. GARDNER	D	7-13-60	621-255	--
C-566	FRANK FARLIK	D	4-29-60	179MR-452	L.A.
566	FRANK FARLIK	D	8-12-60	622-491	L.A.
C-566E	FRANK FARLIK	E	4-29-60	179MR-452	--
566E	FRANK FARLIK	E	8-12-60	182MR-121	COV.
568	CHARLES KAVALLE	E	7-12-60	181MR-225	COV.
569	LADDIE J. MICKA	E	6-9-60	180MR-480	COV.
570E	PAUL KALMANEK	E	4-19-60	179MR-266	COV.
571	CHARLES M. KONVALINKA	D	6-9-60	620-143	L.A.
571E	CHARLES M. KONVALINKA	E	6-10-60	180MR-494	COV.

CURVE DATA
(RAMP D)
Δ = 52°28' 23" R
D = 10°00' ARC DEF.
T = 282.33'
L = 524.73'
R = 572.96'
E =
PC = 3+51.96
PI = 6+34.35 OPP 80+51.99
PT = 8+76.69

RIGHT-OF-WAY MAP

DRAWN BY: DLZ	CHECKED BY: DLZ	ROUTE	PROJ/JOB#	CONTROL SECTION	SHEET NO.
LAST REVISION DATE: 1/08/01		I-94		11015	8
COUNTY: BERRIEN					
FILE NO.: 11-R-2					