


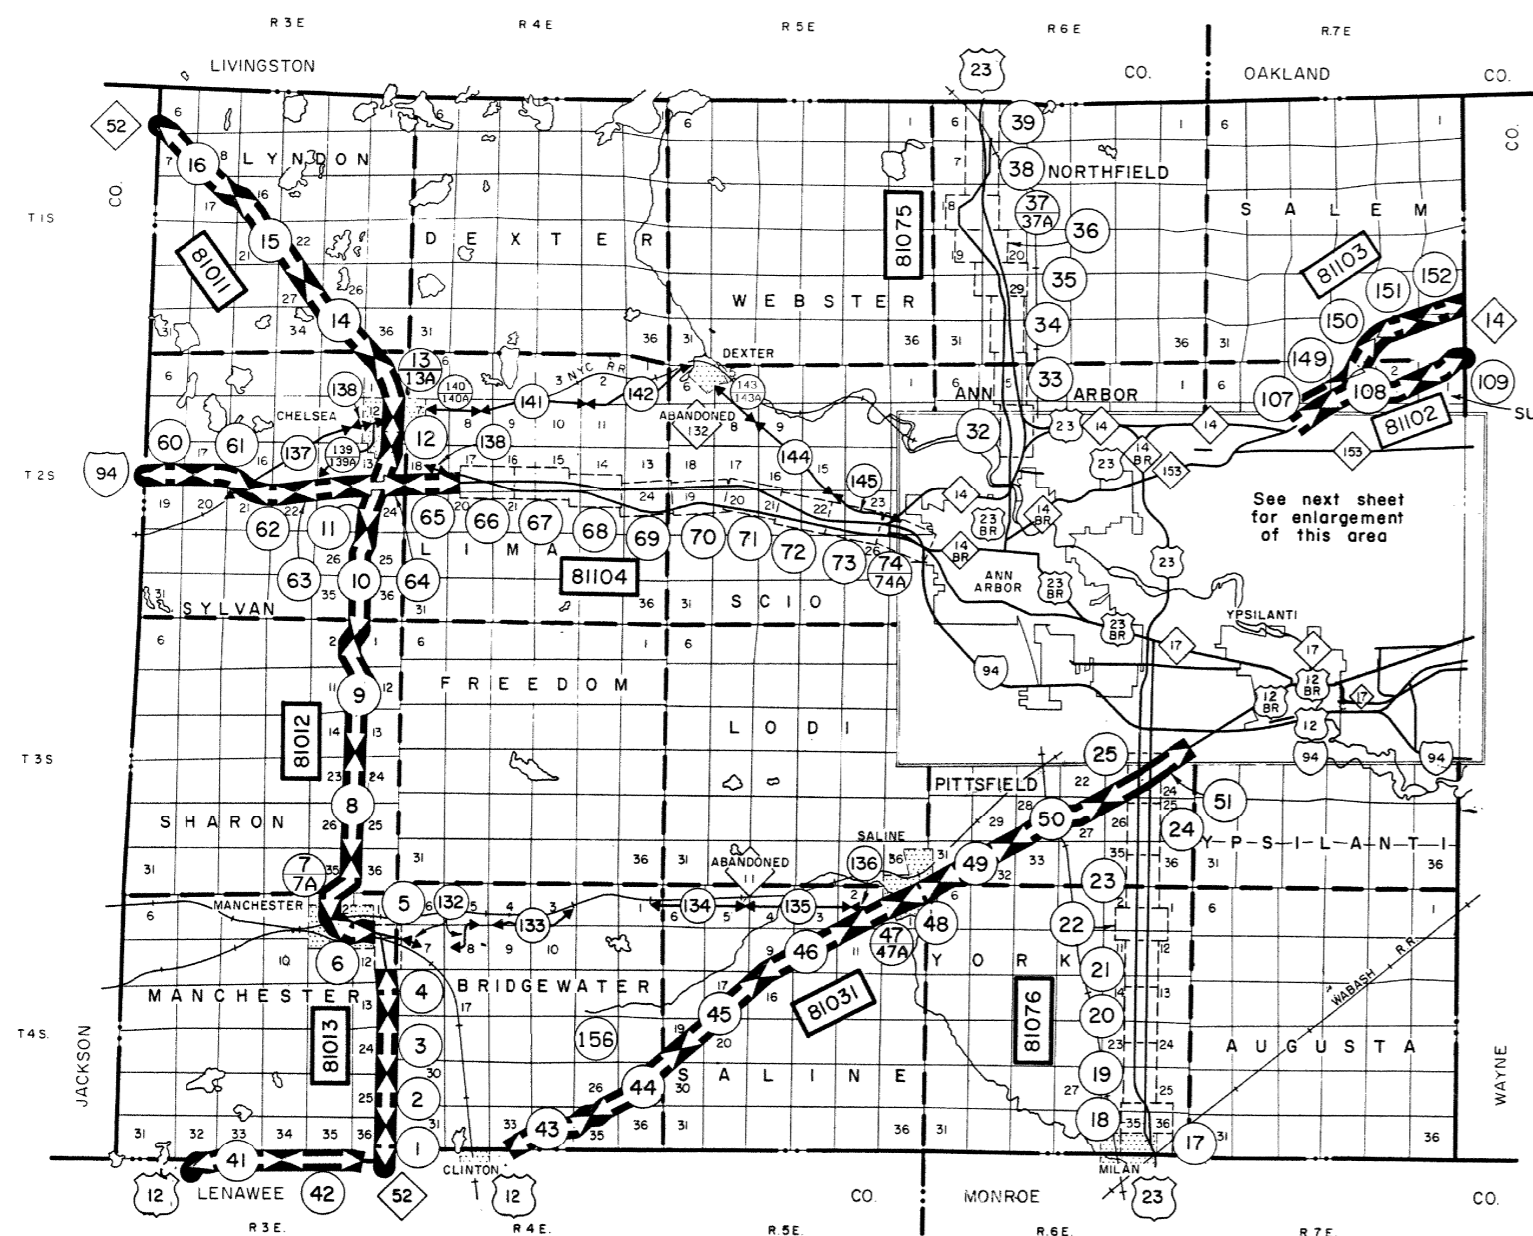

COUNTY KEY

- US-23 CARPENTER RD. (17 thru 28)
- US-23 WHITMORE LAKE ROAD (115 & 32 thru 39)
- US-12 (66 thru 74 & 138)
- M-17 (101 & 102)
- M-17 STADIUM BLVD. (93 & 124 thru 127)
- M-11 (132 thru 136)
- D.J.&C. R.R. OLD US-12 DEXTER-CHELSEA M-132 (137 thru 145)
- US-12 WIARD RD. (146 thru 148)
- NON-TRUNKLINE ACQUIRED R.O.W.
- MAUSE RD (98)
- FORD BLVD (100, 129 & 130)
- PACKARD RD. (122, 123)
- MONROE AVE (128)
- US-12 PROPOSED (NEVER BUILT) (131)
- FORMER M-14 (107, 108 & 109)




RIGHT OF WAY MAPS OF WASHTENAW COUNTY

TITLE SHEET LEGEND
 NUMBERS IN CIRCLES INDICATES SHEET NUMBERS.
 ARROWS FROM CIRCLES INDICATE PORTION OF HIGHWAY SHOWN.
 NUMBERS IN RECTANGLES ARE CONTROL SECTION NUMBERS.
 ABANDONED ROADS ARE LISTED BELOW:

ATTENTION:
 THESE MAPS ARE PREPARED FOR THE INTERNAL USE OF THE MICHIGAN DEPARTMENT OF TRANSPORTATION. THEY ARE DISTRIBUTED FOR YOUR USE AS A SERVICE. THEY ARE TO BE USED FOR REFERENCE ONLY. ALL INFORMATION SHOULD BE VERIFIED BY OTHER SOURCES.

Title & Legend Sheet Washtenaw County

Updated: 8-23-2021

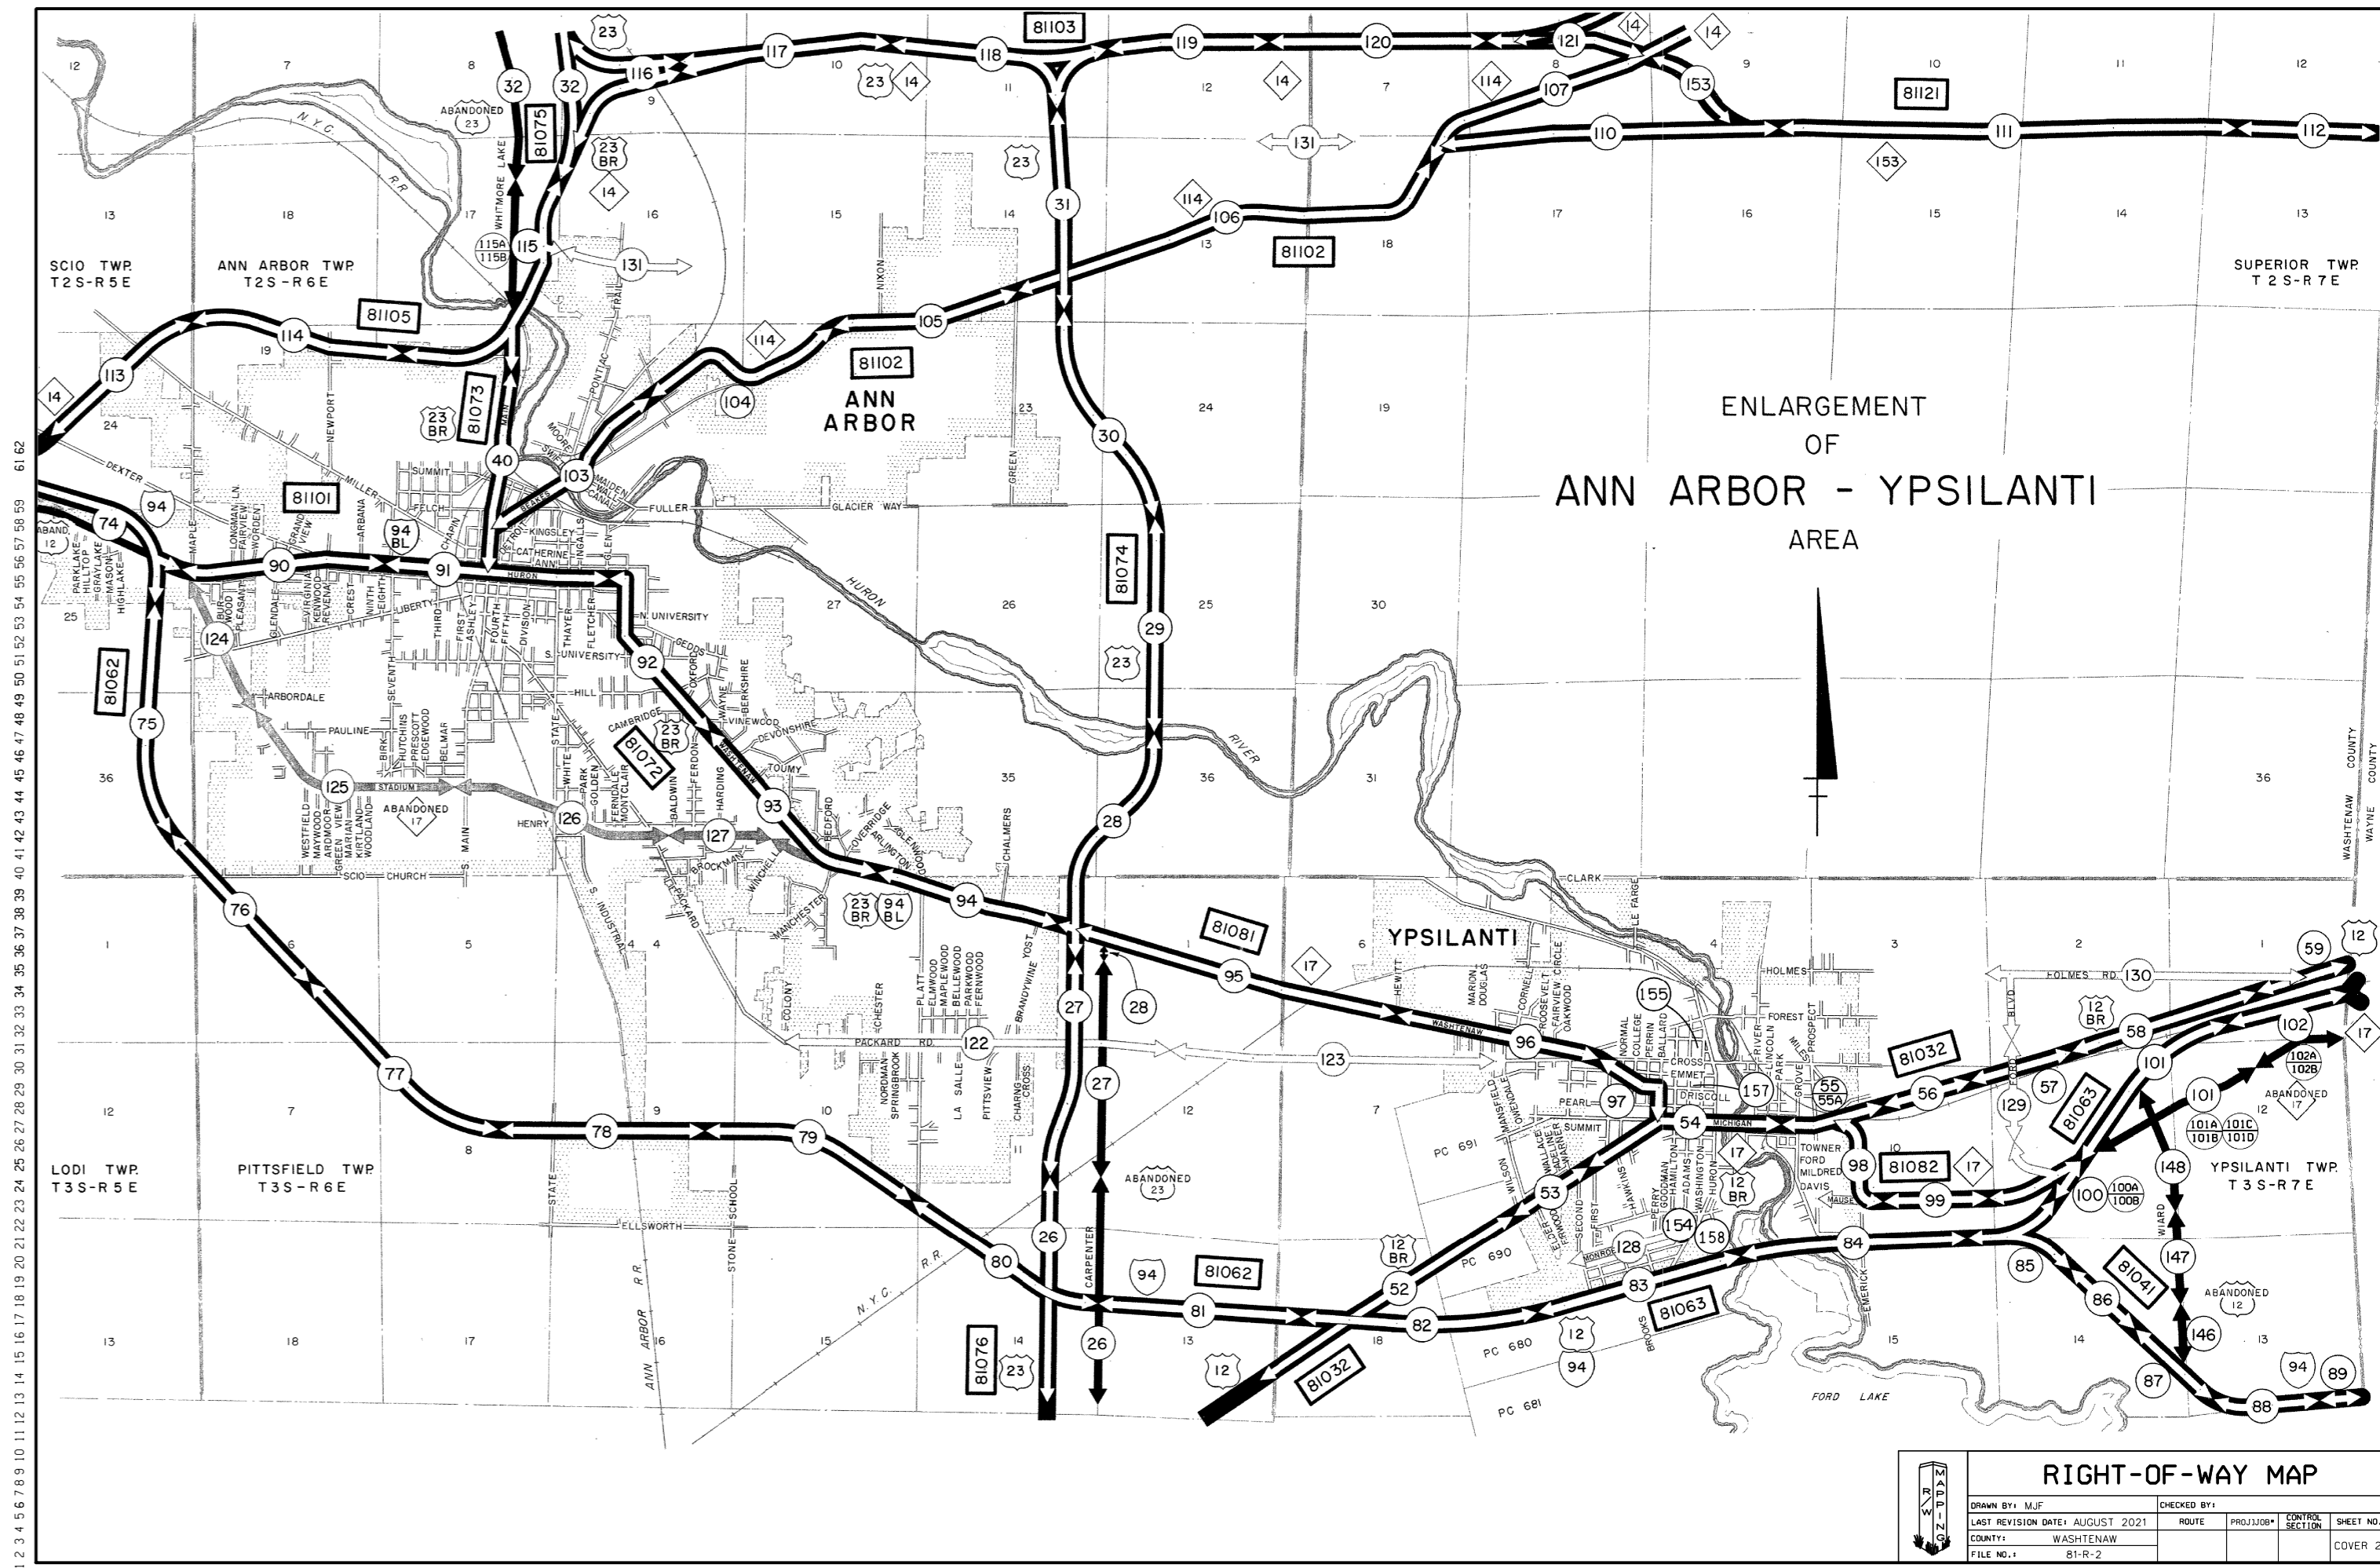

ENLARGEMENT OF ANN ARBOR - YPSILANTI AREA

RIGHT-OF-WAY MAP			
DRAWN BY: M/J	CHECKED BY:	ROUTE:	CONTROL SECTION:
LAST REVISION DATE: AUGUST 2021	FILE NO.:	PROJECT NO.:	SHEET NO.:
COUNTY: WASHTENAW	81-R-2		COVER 2