


MANCHESTER TWP
T4S-R3E

BRIDGEWATER TWP
T4S-R4E

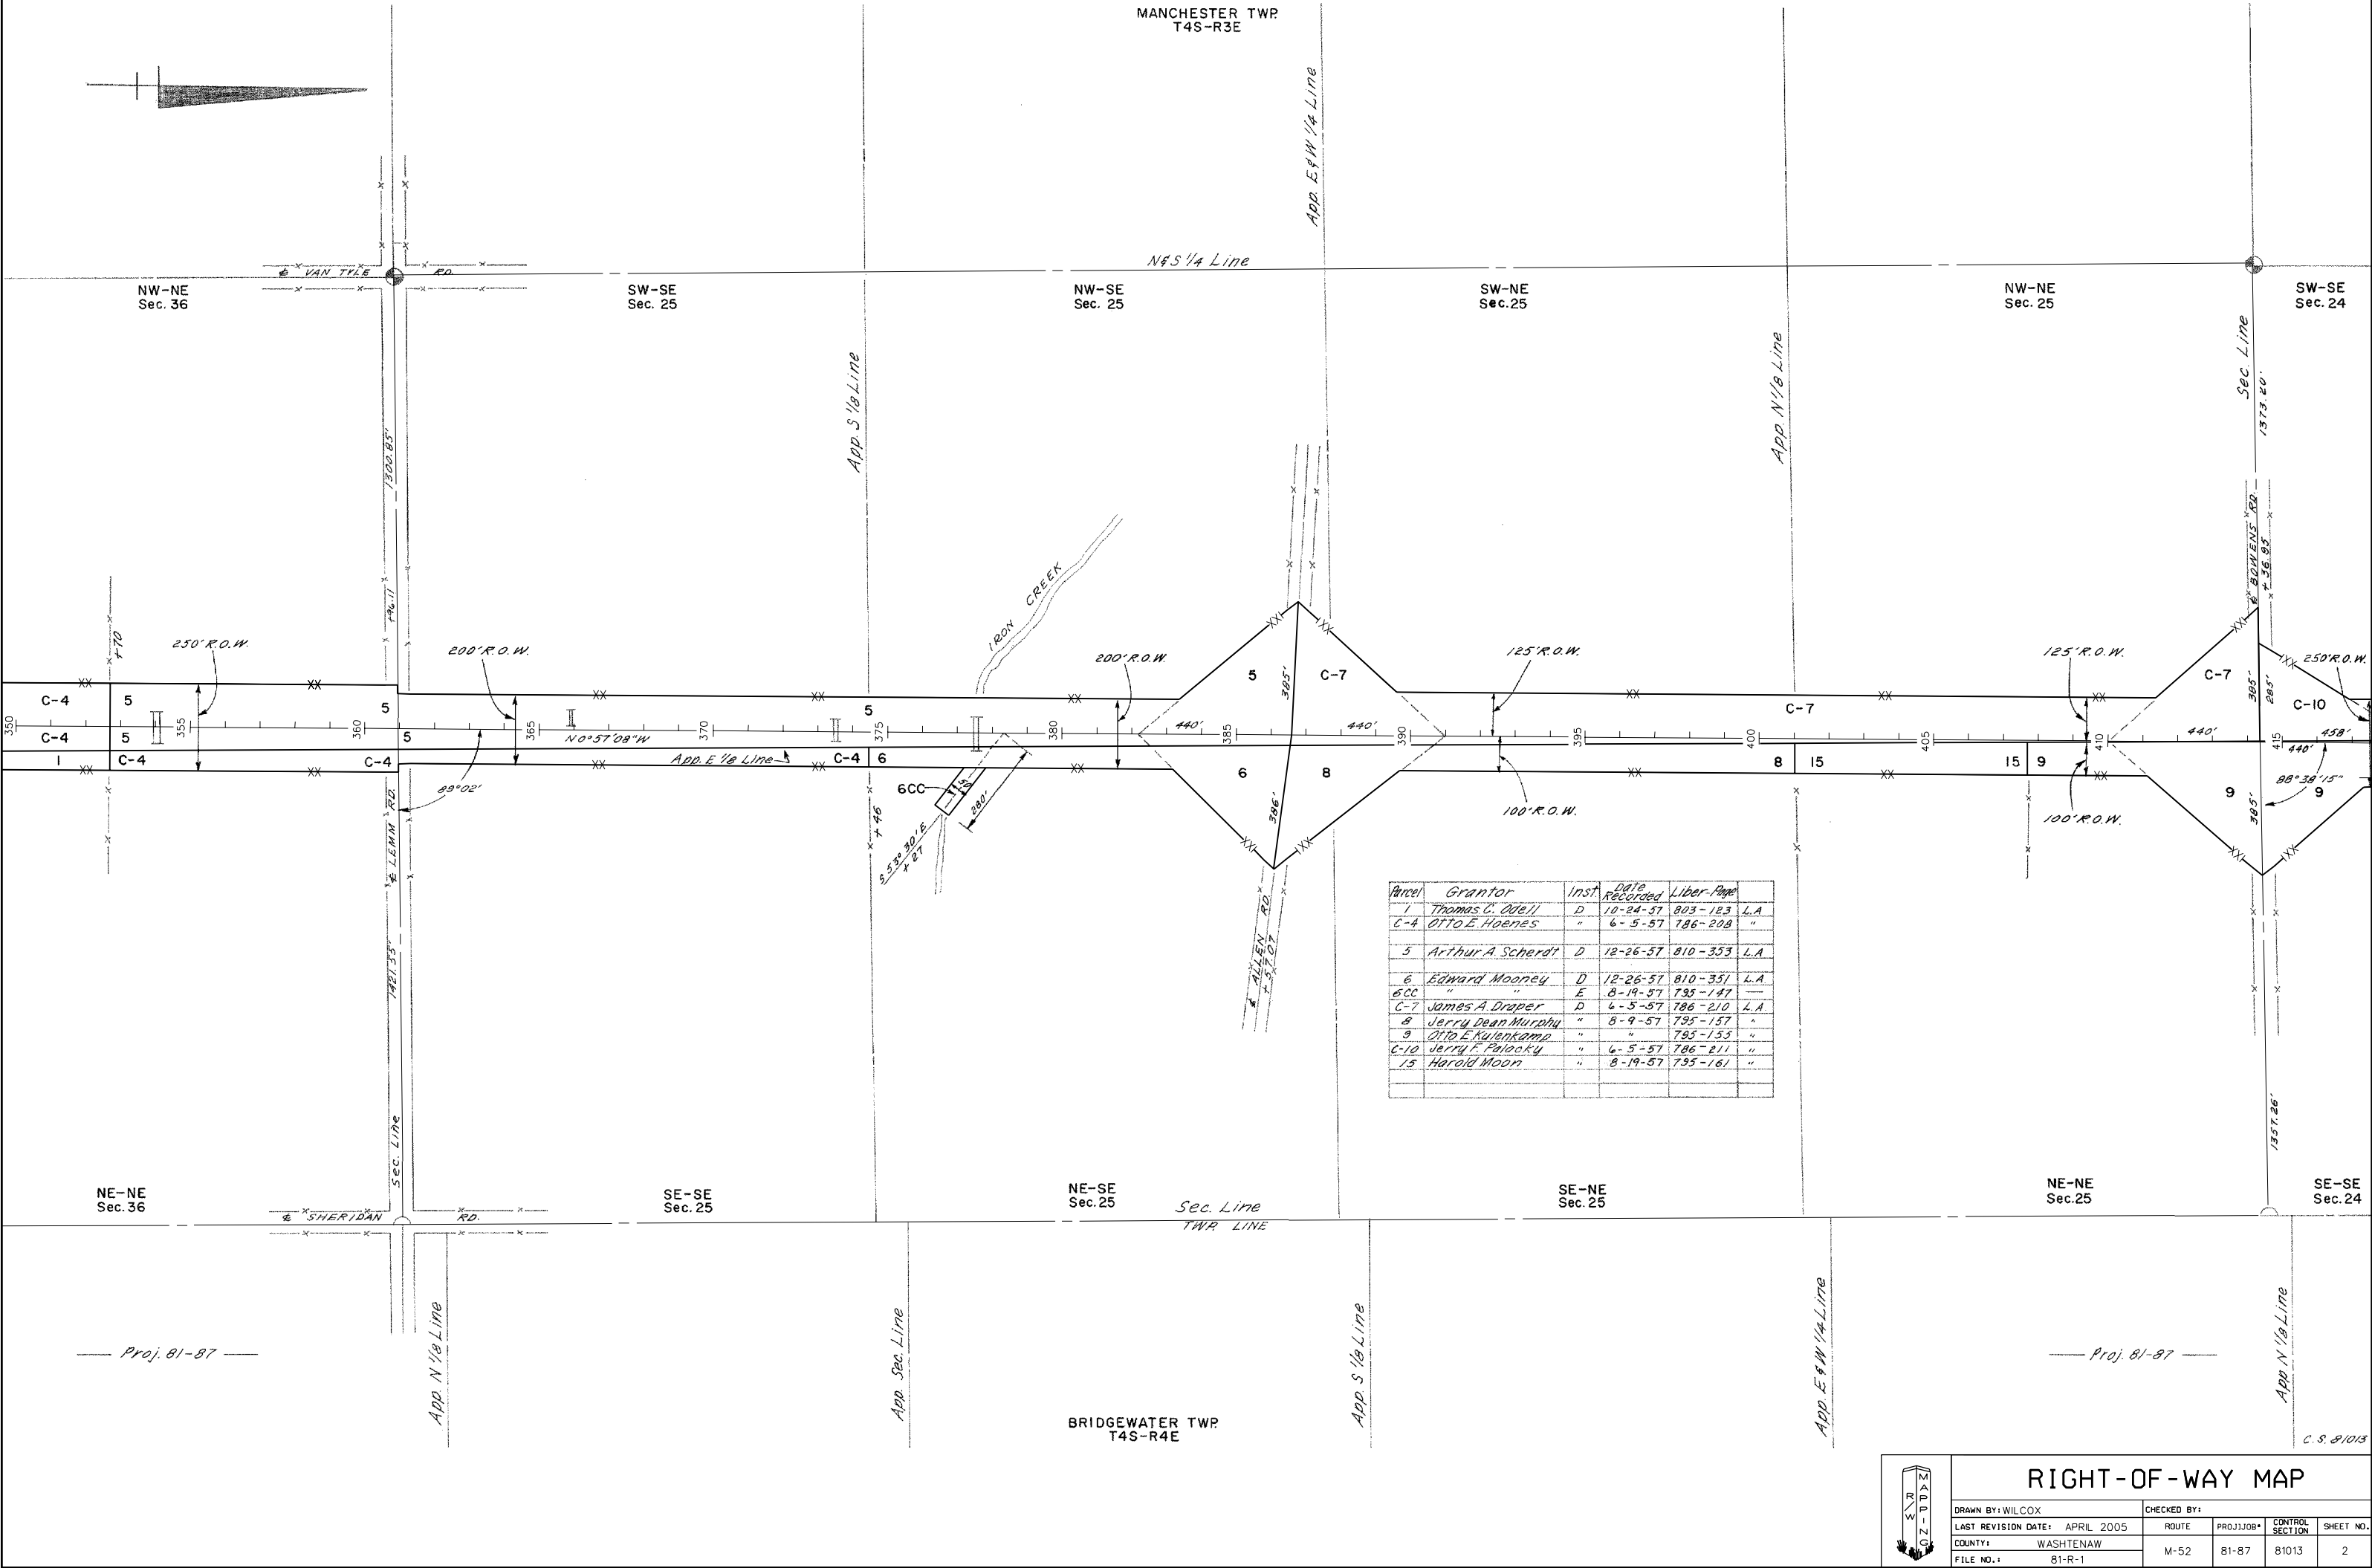

Parcel	Grantor	Inst	Date Recorded	Liber-Page	
1	Thomas C. Odell	D	10-24-57	803-123	L.A.
C-4	OTTO E. HOENES	"	6-5-57	786-208	"
5	Arthur A. Scherdt	D	12-26-57	810-353	L.A.
6	Edward Mooney	D	12-26-57	810-351	L.A.
6CC	"	E	8-19-57	795-147	"
C-7	James A. Draper	D	4-5-57	786-210	L.A.
8	Jerry Dean Murphy	"	8-9-57	795-157	"
9	OTTO E. KULANKAMP	"	"	795-135	"
C-10	Jerry F. Palocky	"	6-5-57	786-211	"
15	Harold Moon	"	8-19-57	795-161	"

RIGHT-OF-WAY MAP

DRAWN BY: WILCOX	CHECKED BY:	ROUTE	PROJ. JOB#	CONTROL SECTION	SHEET NO.
LAST REVISION DATE: APRIL 2005		M-52	81-87	81013	2
COUNTY: WASHTENAW					
FILE NO.: 81-R-1					

C.S. 81013