




C.S. 11021					
PARCEL	GRANTOR	INST	DATE RECORDED	LIBER-PAGE	COV
2	M.W. KAHN	E	7-22-31	33MR-469	COV
2A	M.W. KAHN	E	7-22-31	33MR-480	--
3	FRED L. REUM	E	7-20-31	33MR-466	COV
44	CLARENCE GILLETTE	E	7-22-31	33MR-478	COV
45B	JAMES KNOX	E	2-11-31	33MR-421	COV
46	ISAAC H. WELLS	E	1-14-31	33MR-382	COV
47	JEROME PEASE	E	1-14-31	33MR-364	COV
47	JEROME PEASE	E	1-19-31	33MR-411	COV
47PV	JEROME PEASE	D	1-14-31	286-281	--
48	ALFRED W. STOCK	E	3-25-31	33MR-451	COV
48PV	ALFRED W. STOCK	D	3-25-31	286-390	--
49	HARRY BALLARD	E	1-14-31	33MR-315	COV
54	FRANCIS J. PLYM	E	5-21-31	33MR-465	COV
54A	FRANCIS J. PLYM	E	5-6-31	33MR-463	--
54B	FRANCIS J. PLYM	E	5-6-31	33MR-463	--

* ERROR IN DESCRIPTION

NOTE:
SURVEY NOTES INDICATE THAT THE
C OF CHICAGO ST IS NOT IN THE
CENTER OF THE EXISTING ROW

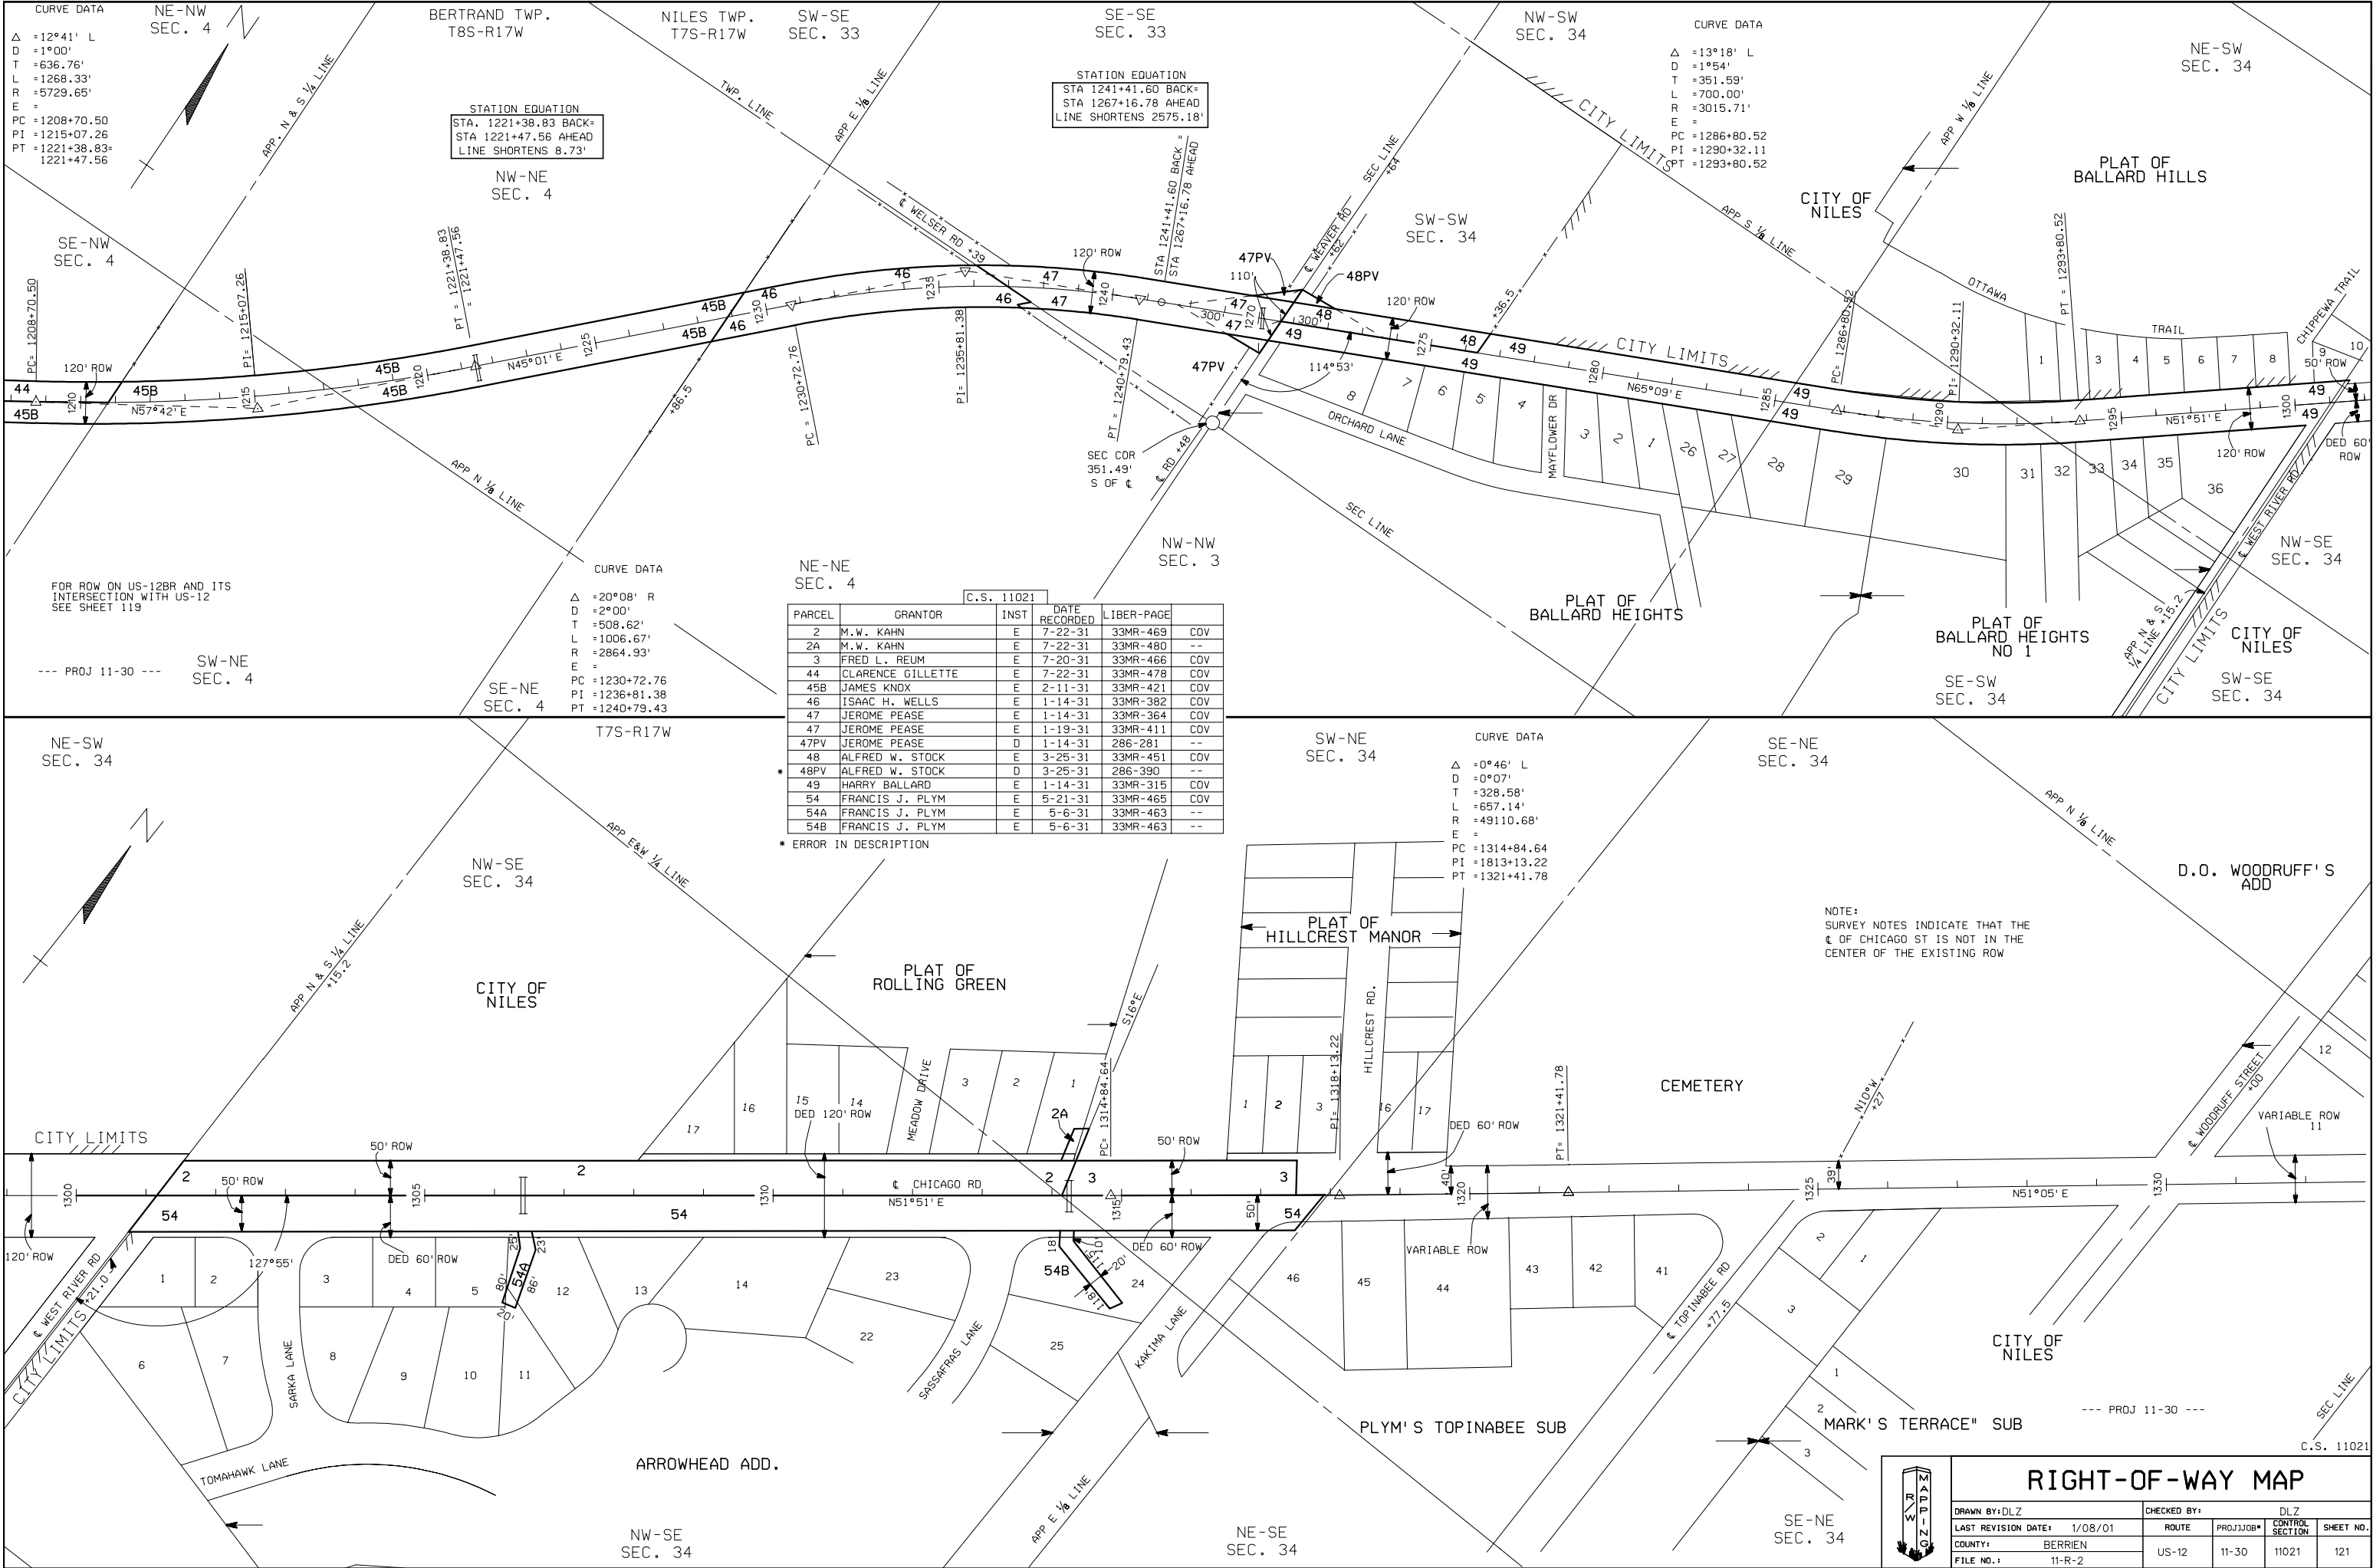

RIGHT-OF-WAY MAP

DRAWN BY: DLZ	CHECKED BY: DLZ
LAST REVISION DATE: 1/08/01	ROUTE PROJ JOB CONTROL SHEET NO.
COUNTY: BERRIEN	US-12 11-30 11021 121
FILE NO.: 11-R-2	