


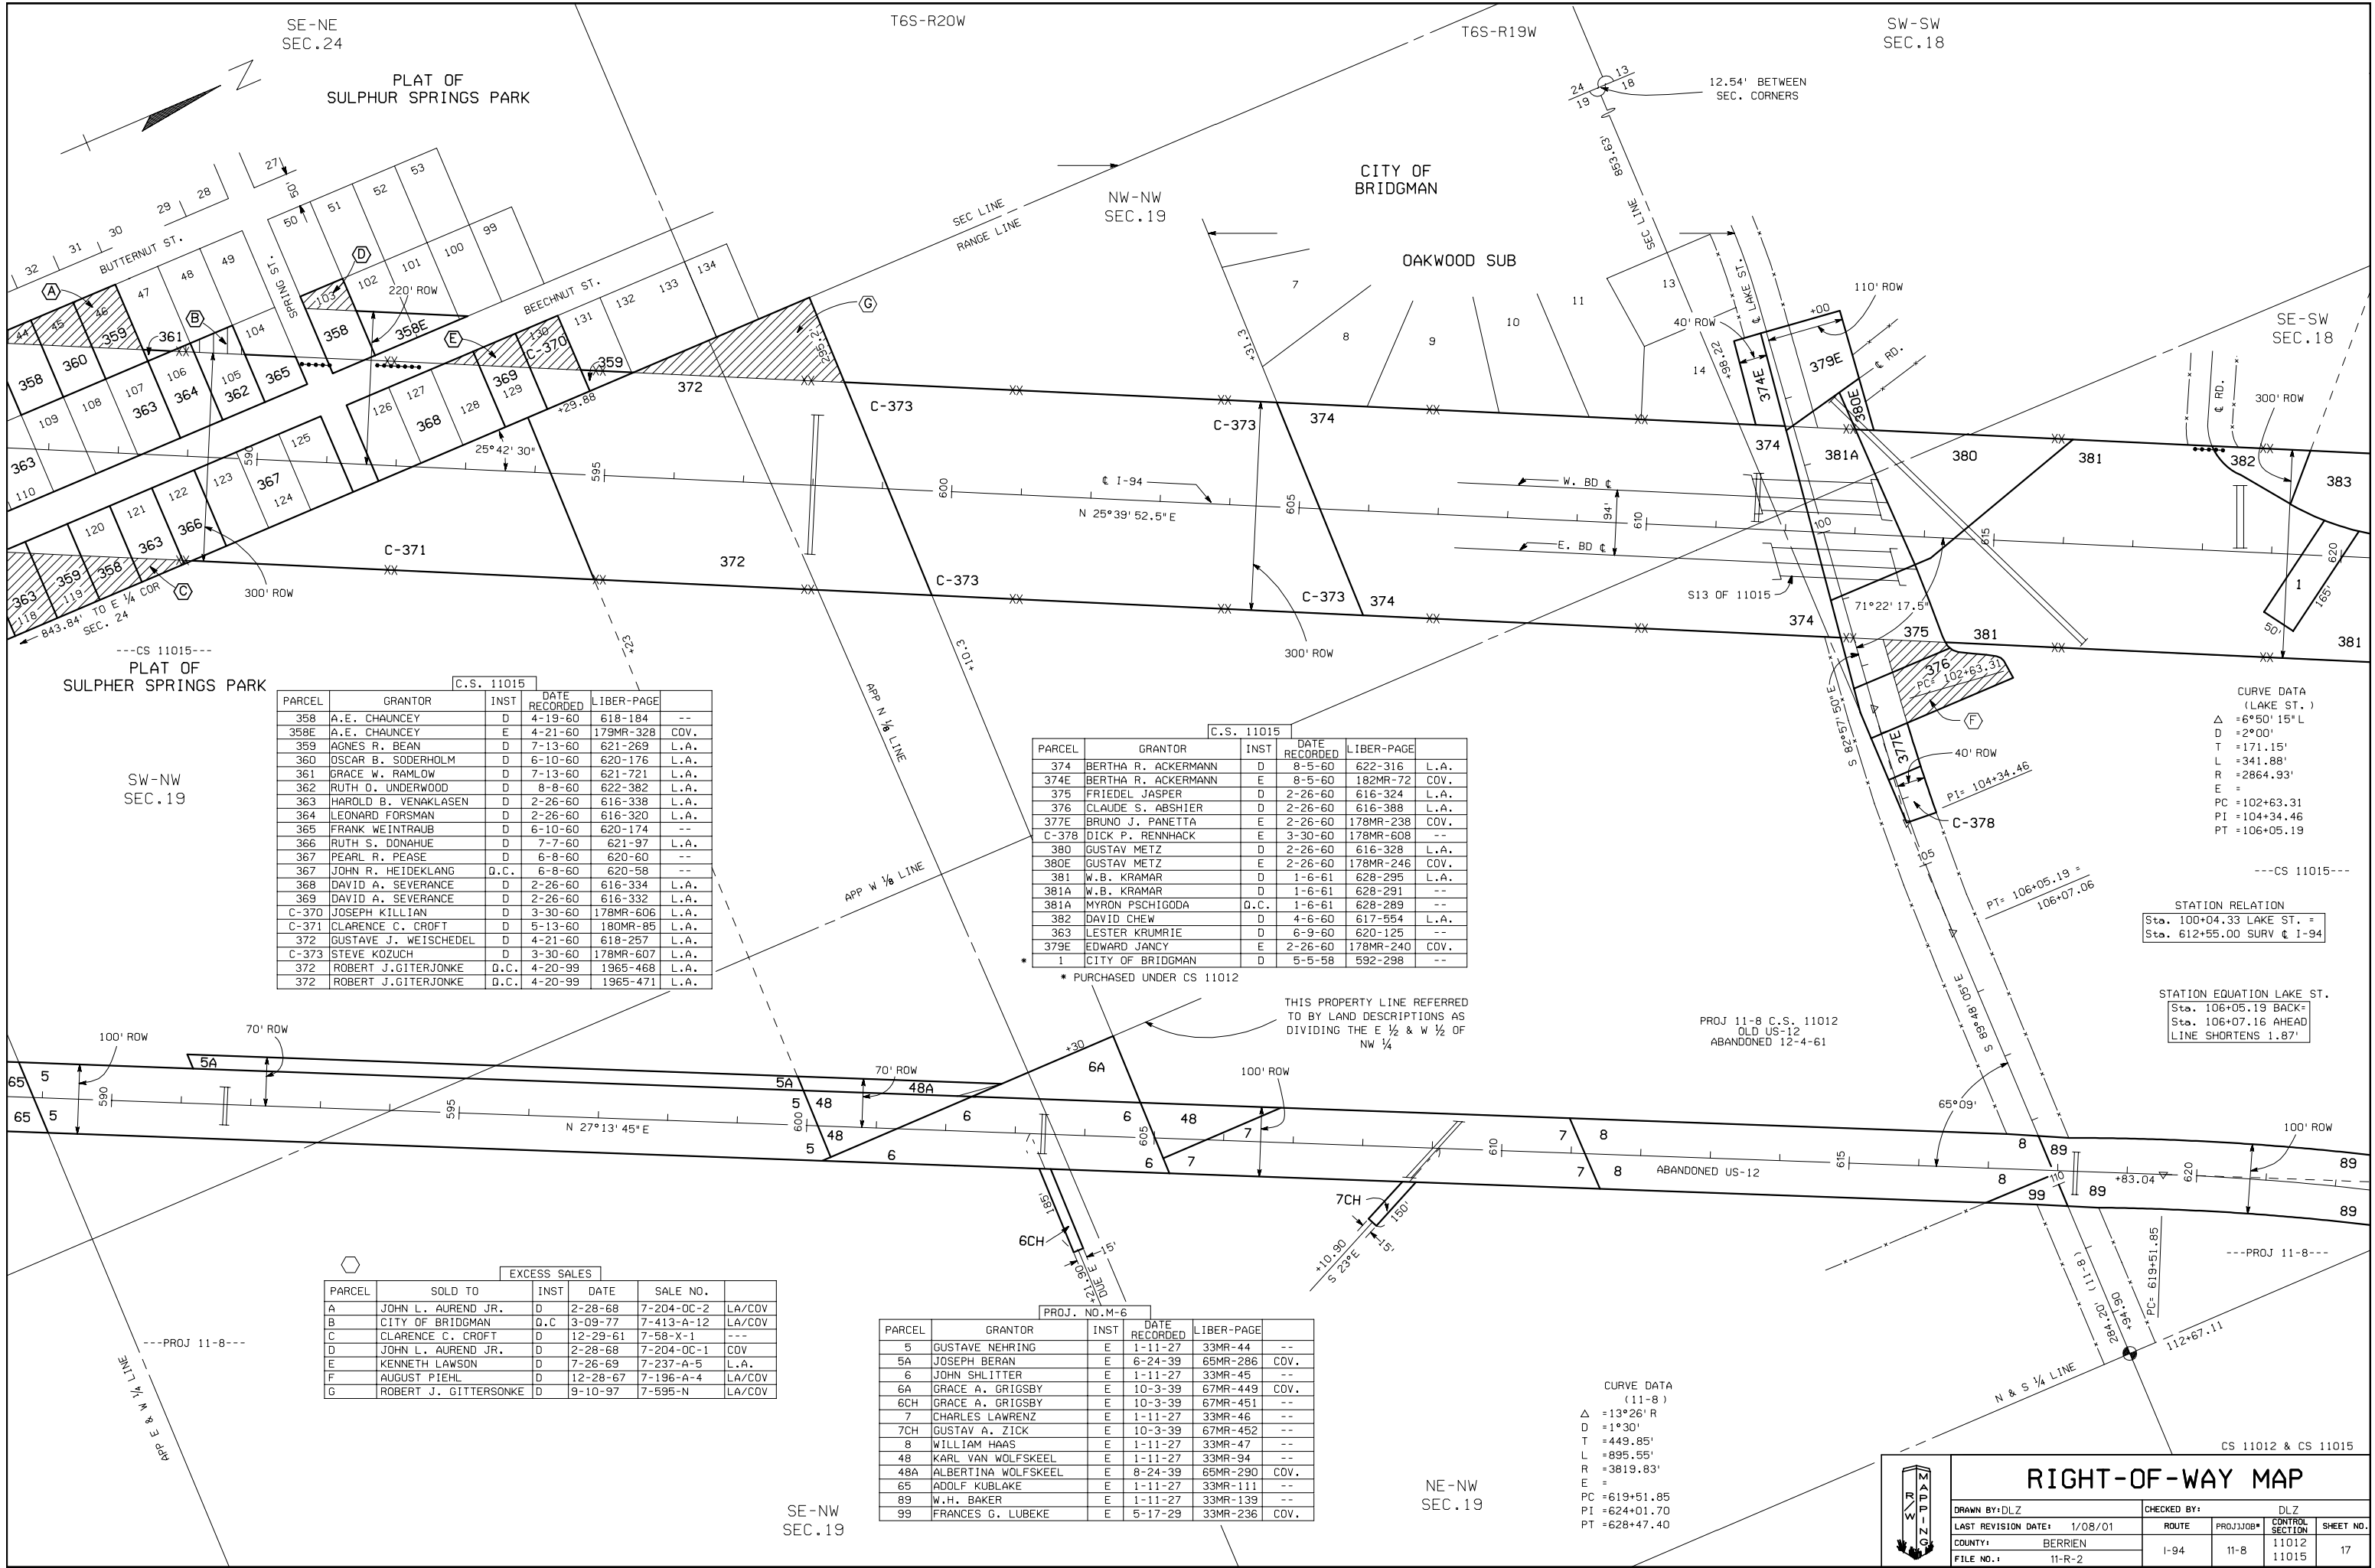

C.S. 11015					
PARCEL	GRANTOR	INST	DATE RECORDED	LIBER-PAGE	
358	A.E. CHAUNCEY	D	4-19-60	618-184	--
358E	A.E. CHAUNCEY	E	4-21-60	179MR-328	COV.
359	AGNES R. BEAN	D	7-13-60	621-269	L.A.
360	OSCAR B. SODERHOLM	D	6-10-60	620-176	L.A.
361	GRACE W. RAMLOW	D	7-13-60	621-721	L.A.
362	RUTH D. UNDERWOOD	D	8-8-60	622-382	L.A.
363	HAROLD B. VENAKLASIN	D	2-26-60	616-338	L.A.
364	LEONARD FORSMAN	D	2-26-60	616-320	L.A.
365	FRANK WEINTRAUB	D	6-10-60	620-174	--
366	RUTH S. DONAHUE	D	7-7-60	621-97	L.A.
367	PEARL R. PEASE	D	6-8-60	620-60	--
367	JOHN R. HEIDKLANG	D.C.	6-8-60	620-58	--
368	DAVID A. SEVERANCE	D	2-26-60	616-334	L.A.
369	DAVID A. SEVERANCE	D	2-26-60	616-332	L.A.
C-370	JOSEPH KILLIAN	D	3-30-60	178MR-606	L.A.
C-371	CLARENCE C. CROFT	D	5-13-60	180MR-85	L.A.
372	GUSTAVE J. WEISCHEDEL	D	4-21-60	618-257	L.A.
C-373	STEVE KOZUCH	D	3-30-60	178MR-607	L.A.
372	ROBERT J. GITERJONKE	D.C.	4-20-99	1965-468	L.A.
372	ROBERT J. GITERJONKE	D.C.	4-20-99	1965-471	L.A.

C.S. 11015					
PARCEL	GRANTOR	INST	DATE RECORDED	LIBER-PAGE	
374	BERTHA R. ACKERMANN	D	8-5-60	622-316	L.A.
374E	BERTHA R. ACKERMANN	E	8-5-60	182MR-72	COV.
375	FRIEDEL JASPER	D	2-26-60	616-324	L.A.
376	CLAUDE S. ABSTIER	D	2-26-60	616-388	L.A.
377E	BRUNO J. PANETTA	E	2-26-60	178MR-238	--
C-378	DICK P. RENNACK	E	3-30-60	178MR-608	--
380	GUSTAV METZ	D	2-26-60	616-328	L.A.
380E	GUSTAV METZ	E	2-26-60	178MR-246	COV.
381	W.B. KRAMAR	D	1-6-61	628-295	L.A.
381A	W.B. KRAMAR	D	1-6-61	628-291	--
381A	MYRON PSCHIGODA	D.C.	1-6-61	628-289	--
382	DAVID CHEW	D	4-6-60	617-554	L.A.
363	LESTER KRUMRIE	D	6-9-60	620-125	--
379E	EDWARD JANCY	E	2-26-60	178MR-240	COV.
1	CITY OF BRIDGMAN	D	5-5-58	592-298	--

* PURCHASED UNDER CS 11012

THIS PROPERTY LINE REFERRED TO BY LAND DESCRIPTIONS AS DIVIDING THE E 1/2 & W 1/2 OF NW 1/4

EXCESS SALES				
PARCEL	SOLD TO	INST	DATE	SALE NO.
A	JOHN L. AUREND JR.	D	2-28-68	7-204-OC-2
B	CITY OF BRIDGMAN	D.C.	3-09-77	7-413-A-12
C	CLARENCE C. CROFT	D	12-29-61	7-58-X-1
D	JOHN L. AUREND JR.	D	2-28-68	7-204-OC-1
E	KENNETH LAWSON	D	7-26-69	7-237-A-5
F	AUGUST PIEHL	D	12-28-67	7-196-A-4
G	ROBERT J. GITTERSONKE	D	9-10-97	7-595-N

PROJ. NO. M-6				
PARCEL	GRANTOR	INST	DATE RECORDED	LIBER-PAGE
5	GUSTAVE NEHRING	E	1-11-27	33MR-44
5A	JOSEPH BERAN	E	6-24-39	65MR-286
6	JOHN SHLITTE	E	1-11-27	33MR-45
6A	GRACE A. GRIGSBY	E	10-3-39	67MR-449
6CH	GRACE A. GRIGSBY	E	10-3-39	67MR-451
7	CHARLES LAWRENZ	E	1-11-27	33MR-46
7CH	GUSTAV A. ZICK	E	10-3-39	67MR-452
8	WILLIAM HAAS	E	1-11-27	33MR-47
48	KARL VAN WOLFSKEEL	E	1-11-27	33MR-94
48A	ALBERTINA WOLFSKEEL	E	8-24-39	65MR-290
65	ADOLF KUBLAKE	E	1-11-27	33MR-111
89	W.H. BAKER	E	1-11-27	33MR-139
99	FRANCES G. LUBEKE	E	5-17-29	33MR-236

CURVE DATA
(11-8)
Δ = 13°26' R
D = 1°30'
T = 449.85'
L = 895.55'
R = 3819.83'
E =
PC = 619+51.85
PI = 624+01.70
PT = 628+47.40

CURVE DATA
(LAKE ST.)
Δ = 6°50' 15" L
D = 2°00'
T = 171.15'
L = 341.88'
R = 2864.93'
E =
PC = 102+63.31
PI = 104+34.46
PT = 106+05.19

STATION RELATION
Sta. 100+04.33 LAKE ST. =
Sta. 612+55.00 SURV & I-94

STATION EQUATION LAKE ST.
Sta. 106+05.19 BACK =
Sta. 106+07.16 AHEAD
LINE SHORTENS 1.87'

RIGHT-OF-WAY MAP

DRAWN BY: DLZ	CHECKED BY: DLZ	ROUTE	PROJ/JOB#	CONTROL SECTION	SHEET NO.
LAST REVISION DATE: 1/08/01		I-94	11-8	11012 11015	17
COUNTY: BERRIEN					
FILE NO.: 11-R-2					