

CURVE DATA

Δ = 47°00' L
D = 2°30'
T = 996.60'
L = 1880.00'
R = 2292.0'
E =
PC = 635+35.34
PI = 645+31.94
PT = 654+15.34


HAGAR TWP.
T3S-R18W

CURVE DATA

Δ = 47°00' 30" L
D = 2°10'
T = 1150.12'
L = 2169.61'
R = 2644.58'
E =
PC = 688+85.45
PI = 700+35.57
PT = 710+55.06=
711+98.71

PROJ 11-9, CS 11054
OLD US-31
ABANDONED 9-7-61

STATION EQUATION
STA 710+55.06 PROJ 11-62=
STA 711+98.71 PROJ 80-4
LINE SHORTENS 143.65'

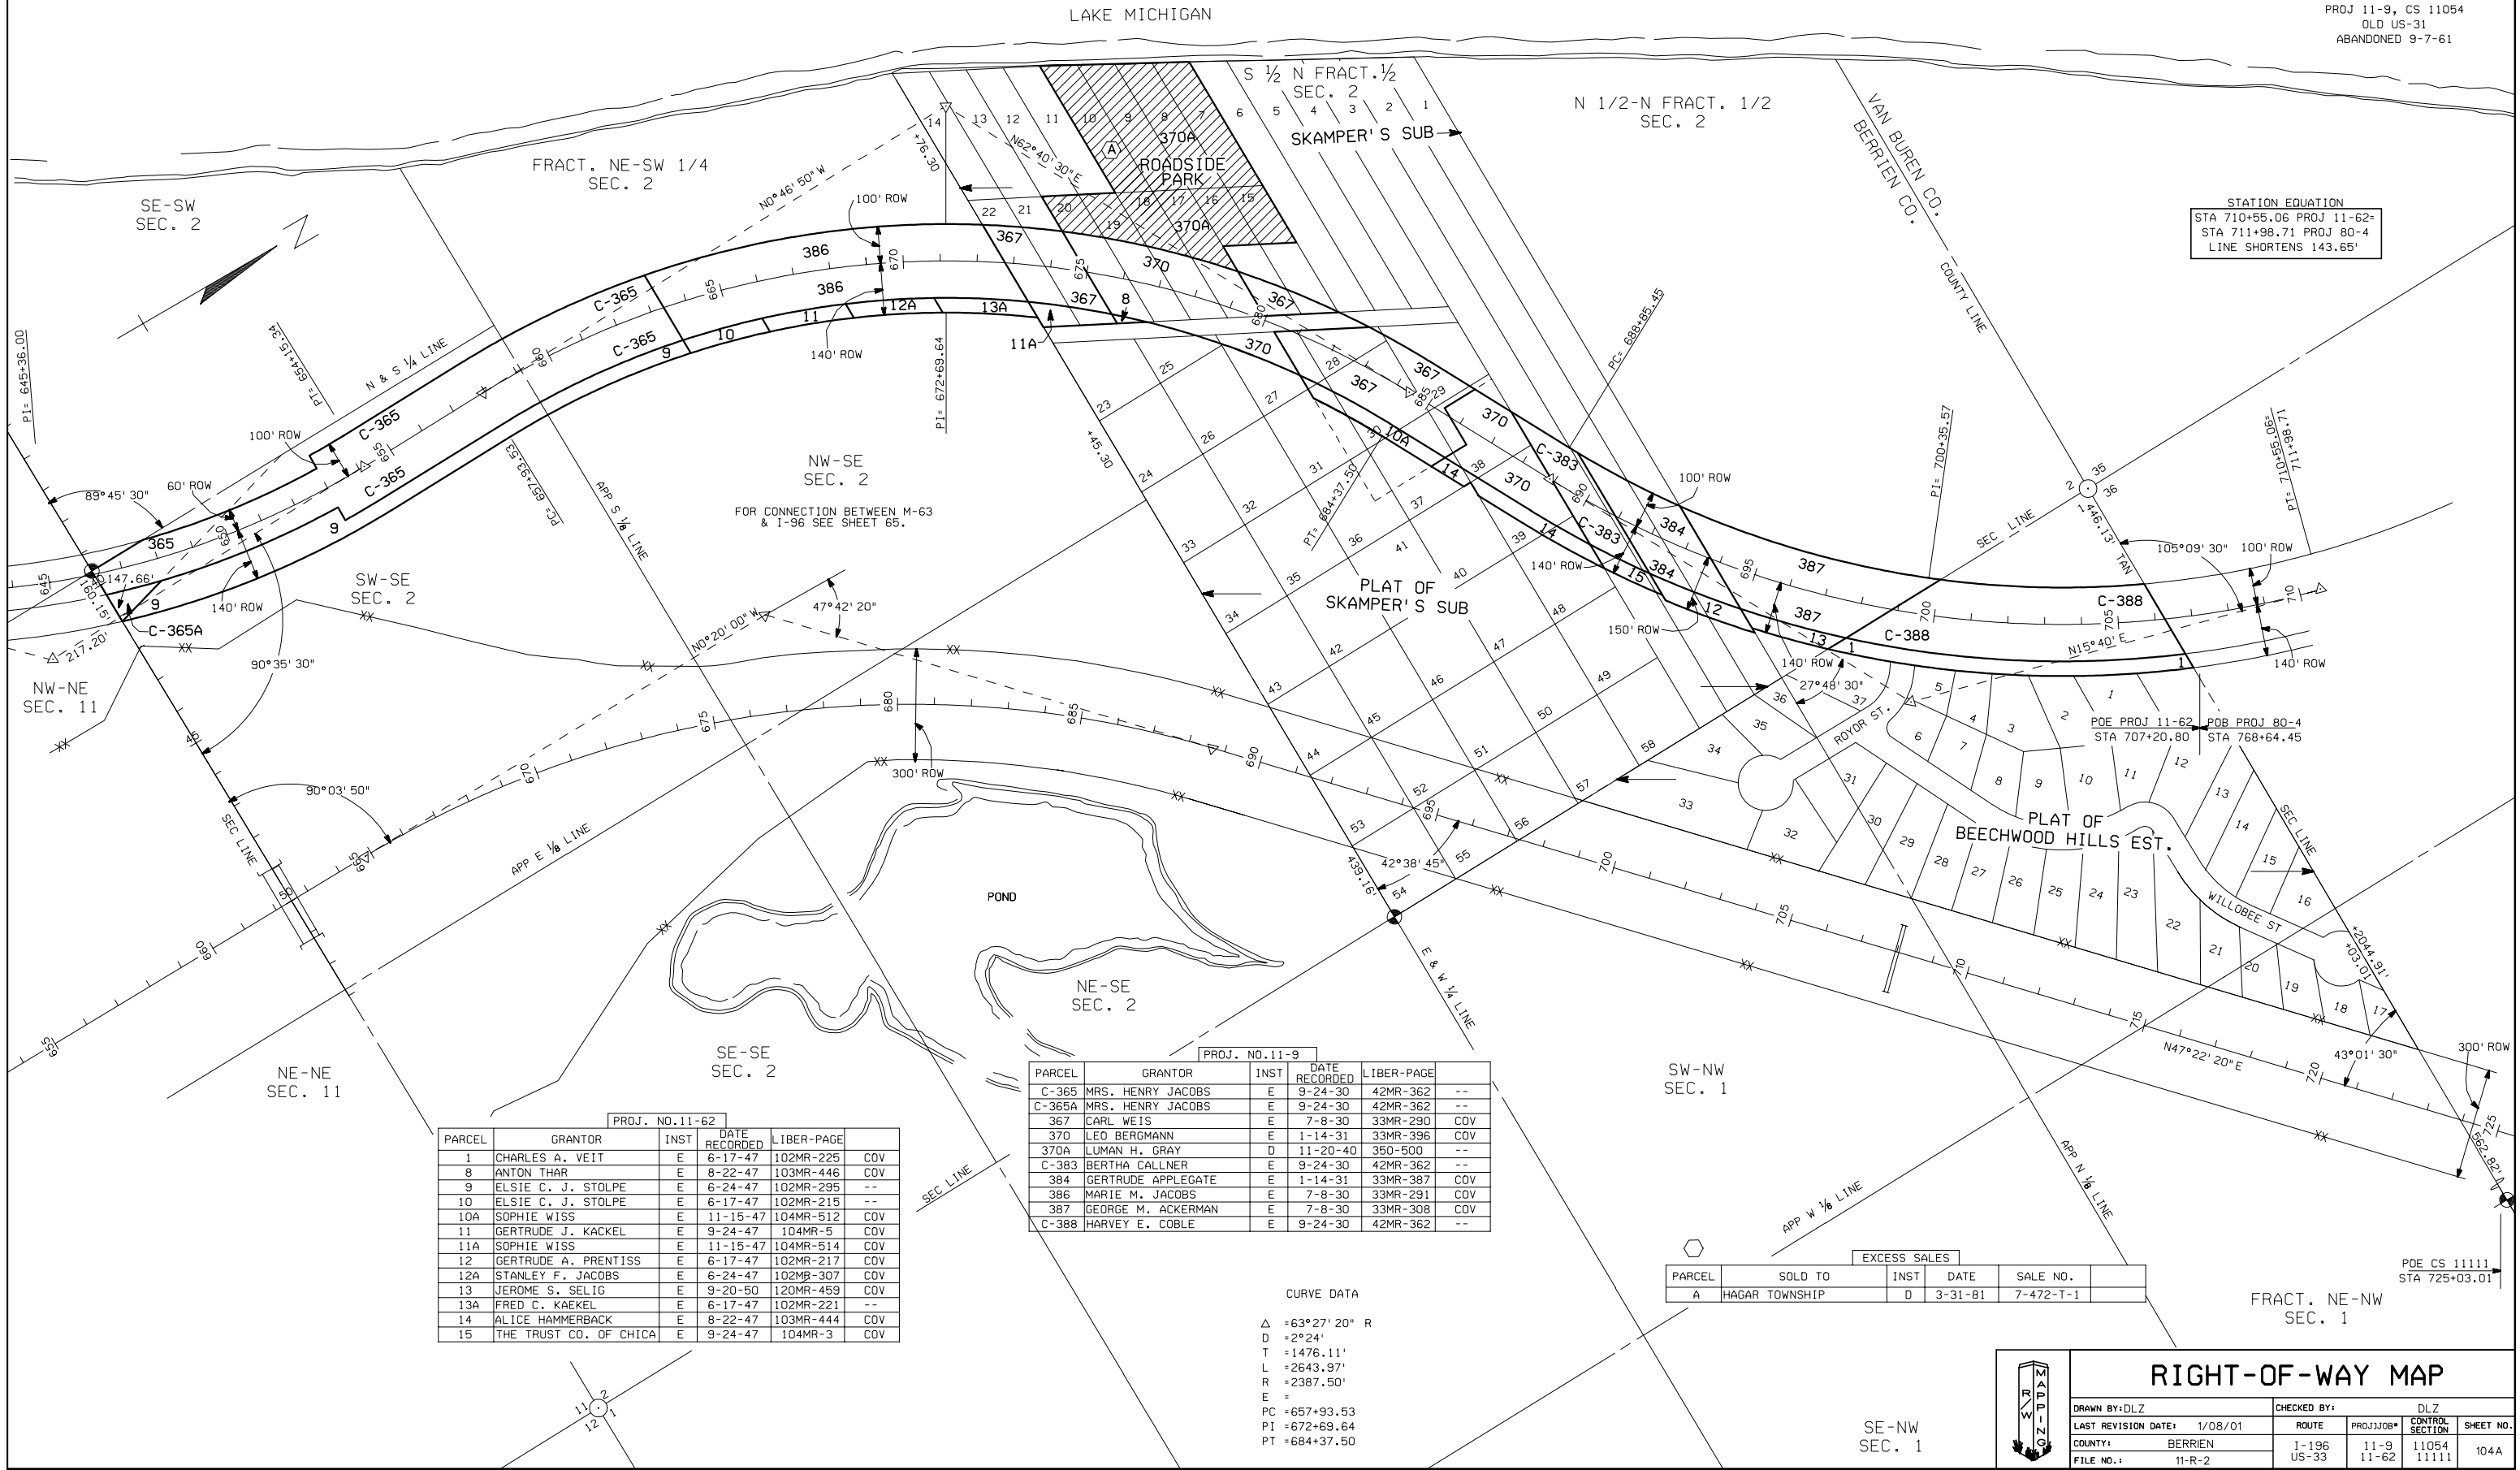

PROJ. NO. 11-62					
PARCEL	GRANTOR	INST	DATE RECORDED	LIBER-PAGE	
1	CHARLES A. VEIT	E	6-17-47	102MR-225	COV
8	ANTON THAR	E	8-22-47	103MR-446	COV
9	ELSIE C. J. STOLPE	E	6-24-47	102MR-295	--
10	ELSIE C. J. STOLPE	E	6-17-47	102MR-215	--
10A	SOPHIE WISS	E	11-15-47	104MR-512	COV
11	GERTRUDE J. KACKEL	E	9-24-47	104MR-5	COV
11A	SOPHIE WISS	E	11-15-47	104MR-514	COV
12	GERTRUDE A. PRENTISS	E	6-17-47	102MR-217	COV
12A	STANLEY F. JACOBS	E	6-24-47	102MR-307	COV
13	JEROME S. SELIG	E	9-20-50	120MR-459	COV
13A	FRED C. KAEKEL	E	6-17-47	102MR-221	--
14	ALICE HAMMERBACK	E	8-22-47	103MR-444	COV
15	THE TRUST CO. OF CHICA	E	9-24-47	104MR-3	COV

PROJ. NO. 11-9					
PARCEL	GRANTOR	INST	DATE RECORDED	LIBER-PAGE	
C-365	MRS. HENRY JACOBS	E	9-24-30	42MR-362	--
C-365A	MRS. HENRY JACOBS	E	9-24-30	42MR-362	--
367	CARL WEIS	E	7-8-30	33MR-290	COV
370	LEO BERGMANN	E	1-14-31	33MR-396	COV
370A	LUMAN H. GRAY	D	11-20-40	350-500	--
C-383	BERTHA CALLNER	E	9-24-30	42MR-362	--
384	GERTRUDE APPELEGATE	E	1-14-31	33MR-387	COV
386	MARIE M. JACOBS	E	7-8-30	33MR-291	COV
387	GEORGE M. ACKERMAN	E	7-8-30	33MR-308	COV
C-388	HARVEY E. COBLE	E	9-24-30	42MR-362	--

CURVE DATA

Δ = 63°27' 20" R
D = 2°24'
T = 1476.11'
L = 2643.97'
R = 2387.50'
E =
PC = 657+93.53
PI = 672+69.64
PT = 684+37.50

EXCESS SALES					
PARCEL	SOLD TO	INST	DATE	SALE NO.	
A	HAGAR TOWNSHIP	D	3-31-81	7-472-T-1	

POE CS 11111
STA 725+03.01

FRACT. NE-NW
SEC. 1

RIGHT-OF-WAY MAP

DRAWN BY: DLZ		CHECKED BY:		DLZ	
LAST REVISION DATE: 1/08/01		ROUTE		CONTROL SECTION	
COUNTY: BERRIEN		I-196 US-33		11-9 11-62	
FILE NO.: 11-R-2				11054 11111	
				104A	