


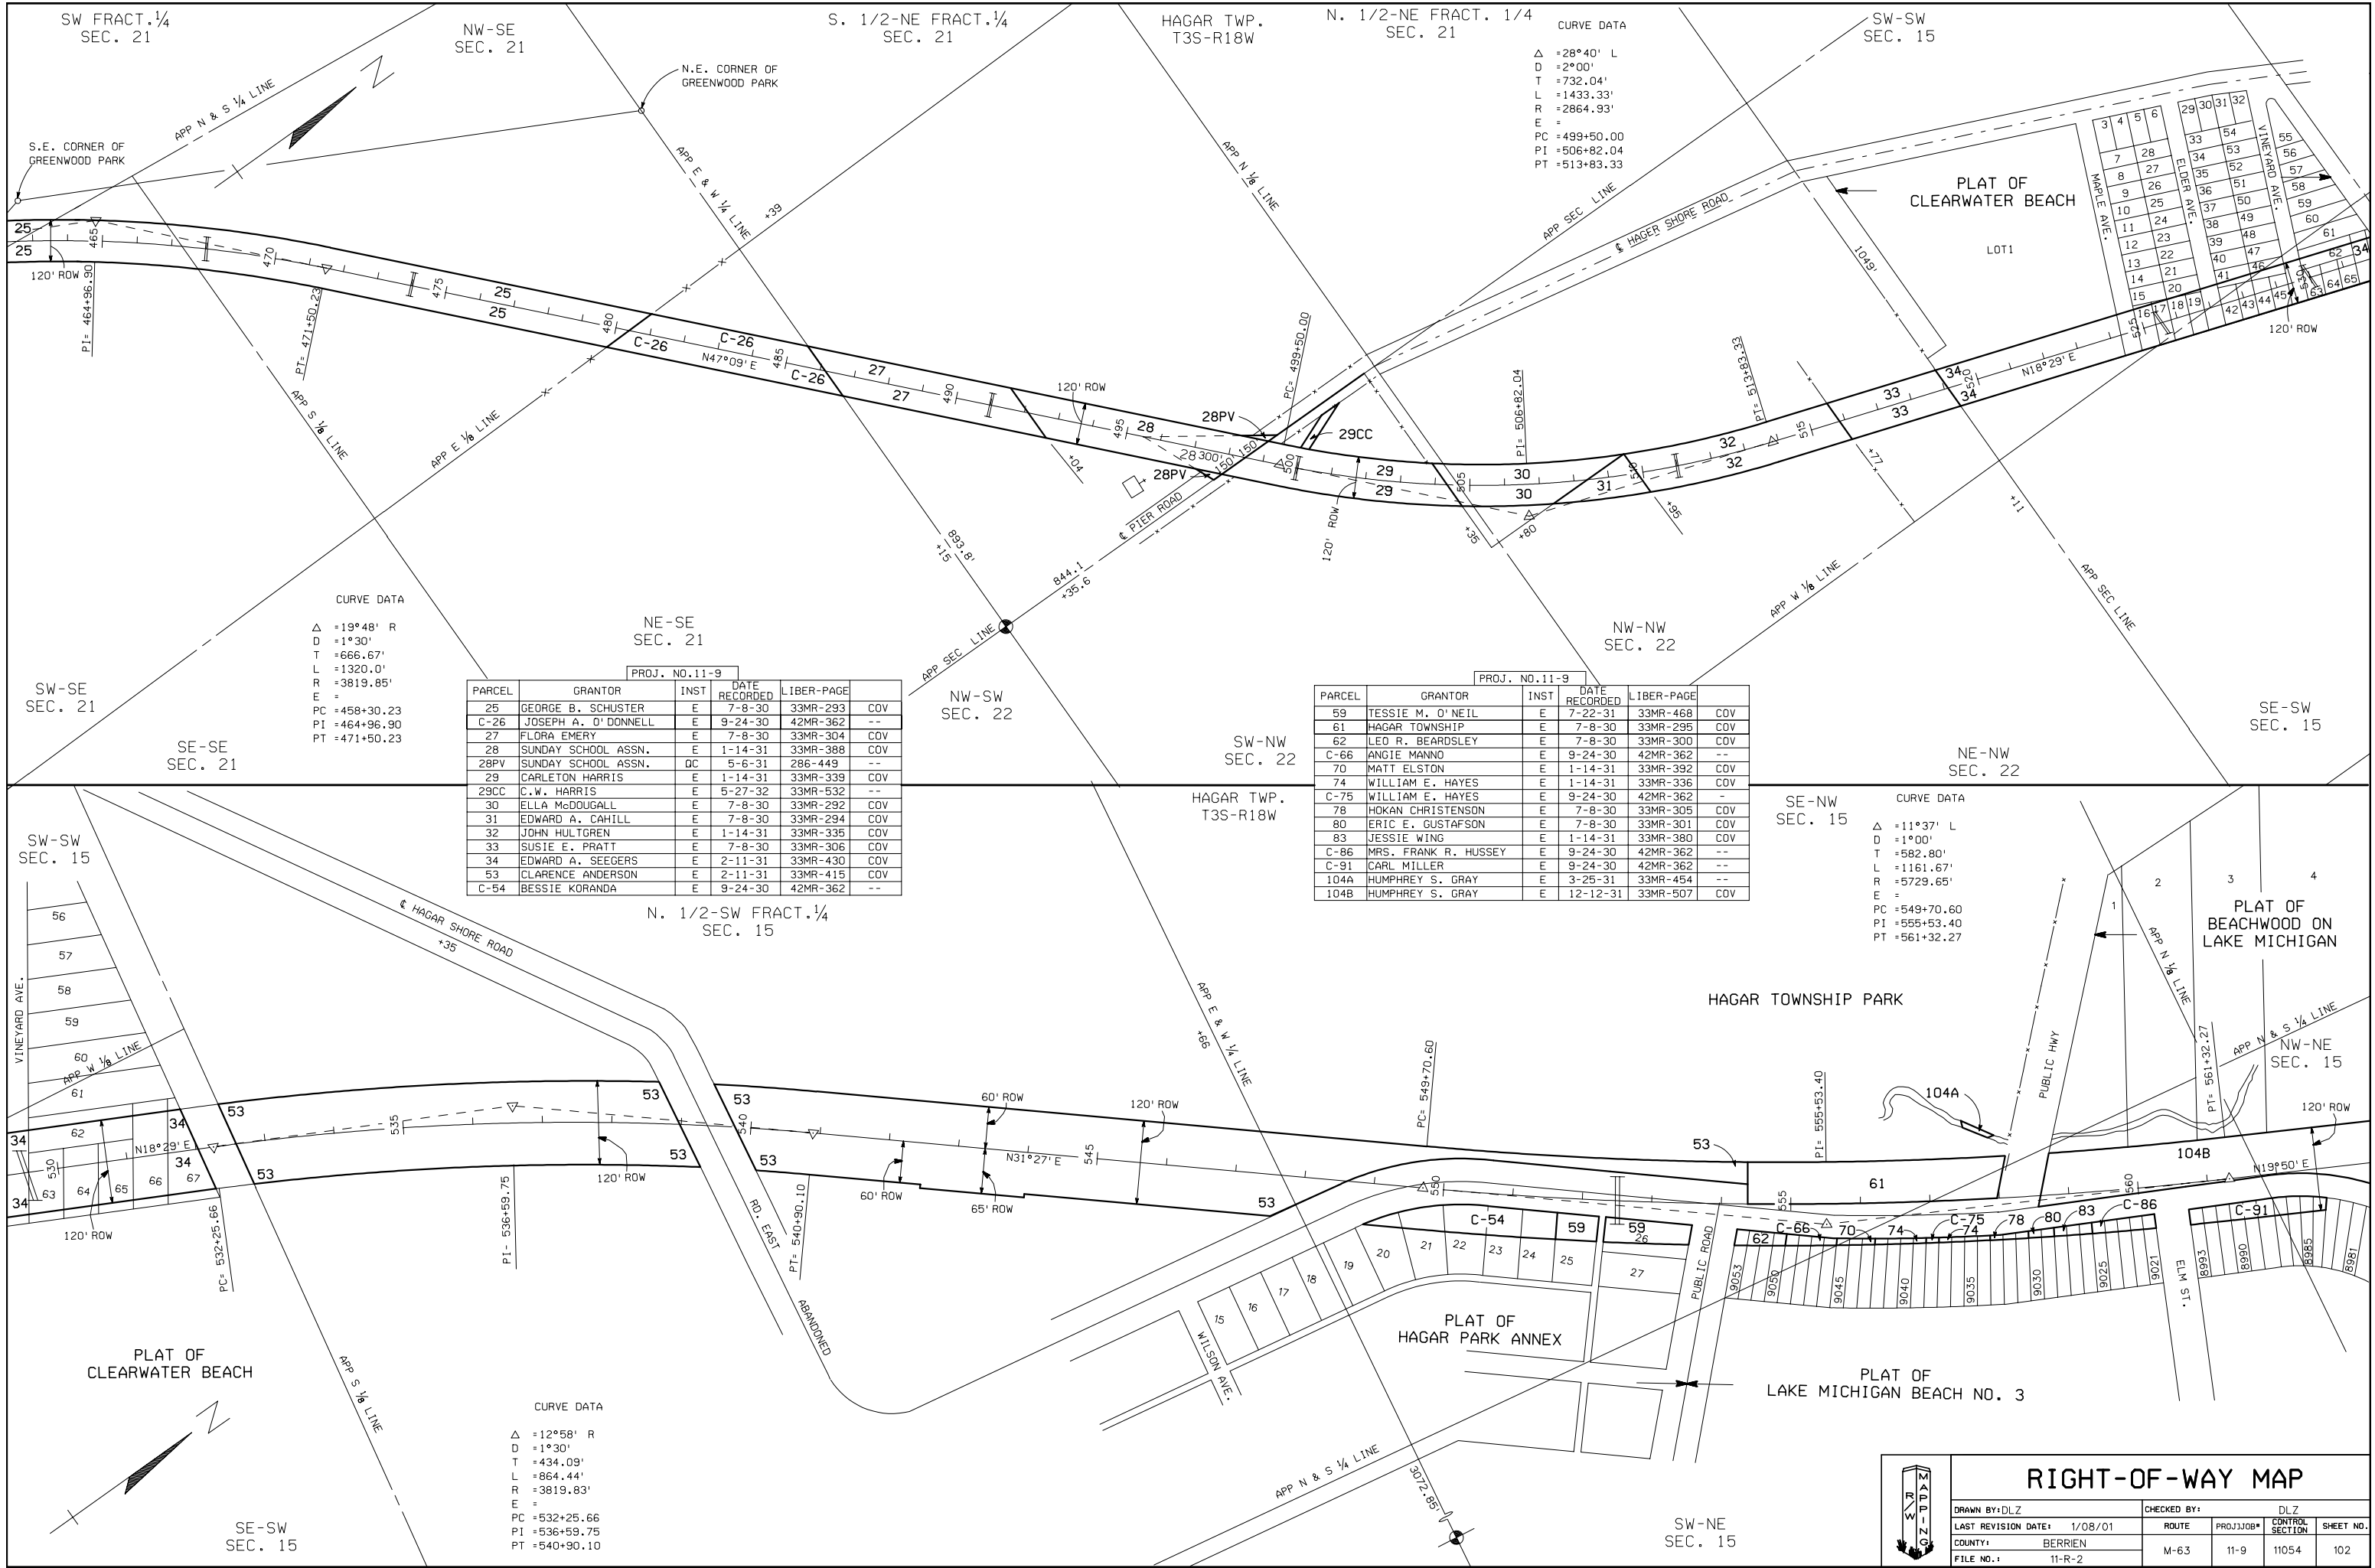

CURVE DATA
Δ = 28°40' L
D = 2°00'
T = 732.04'
L = 1433.33'
R = 2864.93'
E =
PC = 499+50.00
PI = 506+82.04
PT = 513+83.33

CURVE DATA
Δ = 19°48' R
D = 1°30'
T = 666.67'
L = 1320.0'
R = 3819.85'
E =
PC = 458+30.23
PI = 464+96.90
PT = 471+50.23

CURVE DATA
Δ = 11°37' L
D = 1°00'
T = 582.80'
L = 1161.67'
R = 5729.65'
E =
PC = 549+70.60
PI = 555+53.40
PT = 561+32.27

PROJ. NO. 11-9				
PARCEL	GRANTOR	INST	DATE RECORDED	LIBER-PAGE
25	GEORGE B. SCHUSTER	E	7-8-30	33MR-293 COV
C-26	JOSEPH A. O'DONNELL	E	9-24-30	42MR-362 --
27	FLORA EMERY	E	7-8-30	33MR-304 COV
28	SUNDAY SCHOOL ASSN.	E	1-14-31	33MR-388 COV
28PV	SUNDAY SCHOOL ASSN.	OC	5-6-31	286-449 --
29	CARLETON HARRIS	E	1-14-31	33MR-339 COV
29CC	C.W. HARRIS	E	5-27-32	33MR-532 --
30	ELLA McDOUGALL	E	7-8-30	33MR-292 COV
31	EDWARD A. CAHILL	E	7-8-30	33MR-294 COV
32	JOHN HULTGREN	E	1-14-31	33MR-335 COV
33	SUSIE E. PRATT	E	7-8-30	33MR-306 COV
34	EDWARD A. SEEGBERS	E	2-11-31	33MR-430 COV
53	CLARENCE ANDERSON	E	2-11-31	33MR-415 COV
C-54	BESSIE KORANDA	E	9-24-30	42MR-362 --

PROJ. NO. 11-9				
PARCEL	GRANTOR	INST	DATE RECORDED	LIBER-PAGE
59	TESSIE M. O'NEIL	E	7-22-31	33MR-468 COV
61	HAGAR TOWNSHIP	E	7-8-30	33MR-295 COV
62	LEO R. BEARDSLEY	E	7-8-30	33MR-300 COV
C-66	ANGIE MANNO	E	9-24-30	42MR-362 --
70	MATT ELSTON	E	1-14-31	33MR-392 COV
74	WILLIAM E. HAYES	E	1-14-31	33MR-336 COV
C-75	WILLIAM E. HAYES	E	9-24-30	42MR-362 --
78	HOKAN CHRISTENSON	E	7-8-30	33MR-305 COV
80	ERIC E. GUSTAFSON	E	7-8-30	33MR-301 COV
83	JESSIE WING	E	1-14-31	33MR-380 COV
C-86	MRS. FRANK R. HUSSEY	E	9-24-30	42MR-362 --
C-91	CARL MILLER	E	9-24-30	42MR-362 --
104A	HUMPHREY S. GRAY	E	3-25-31	33MR-454 --
104B	HUMPHREY S. GRAY	E	12-12-31	33MR-507 COV

RIGHT-OF-WAY MAP

DRAWN BY: DLZ

LAST REVISION DATE: 1/08/01

COUNTY: BERRIEN

FILE NO.: 11-R-2

CHECKED BY:

ROUTE M-63

PROJ/JOB: 11-9

DLZ

CONTROL SECTION 11054

SHEET NO. 102