


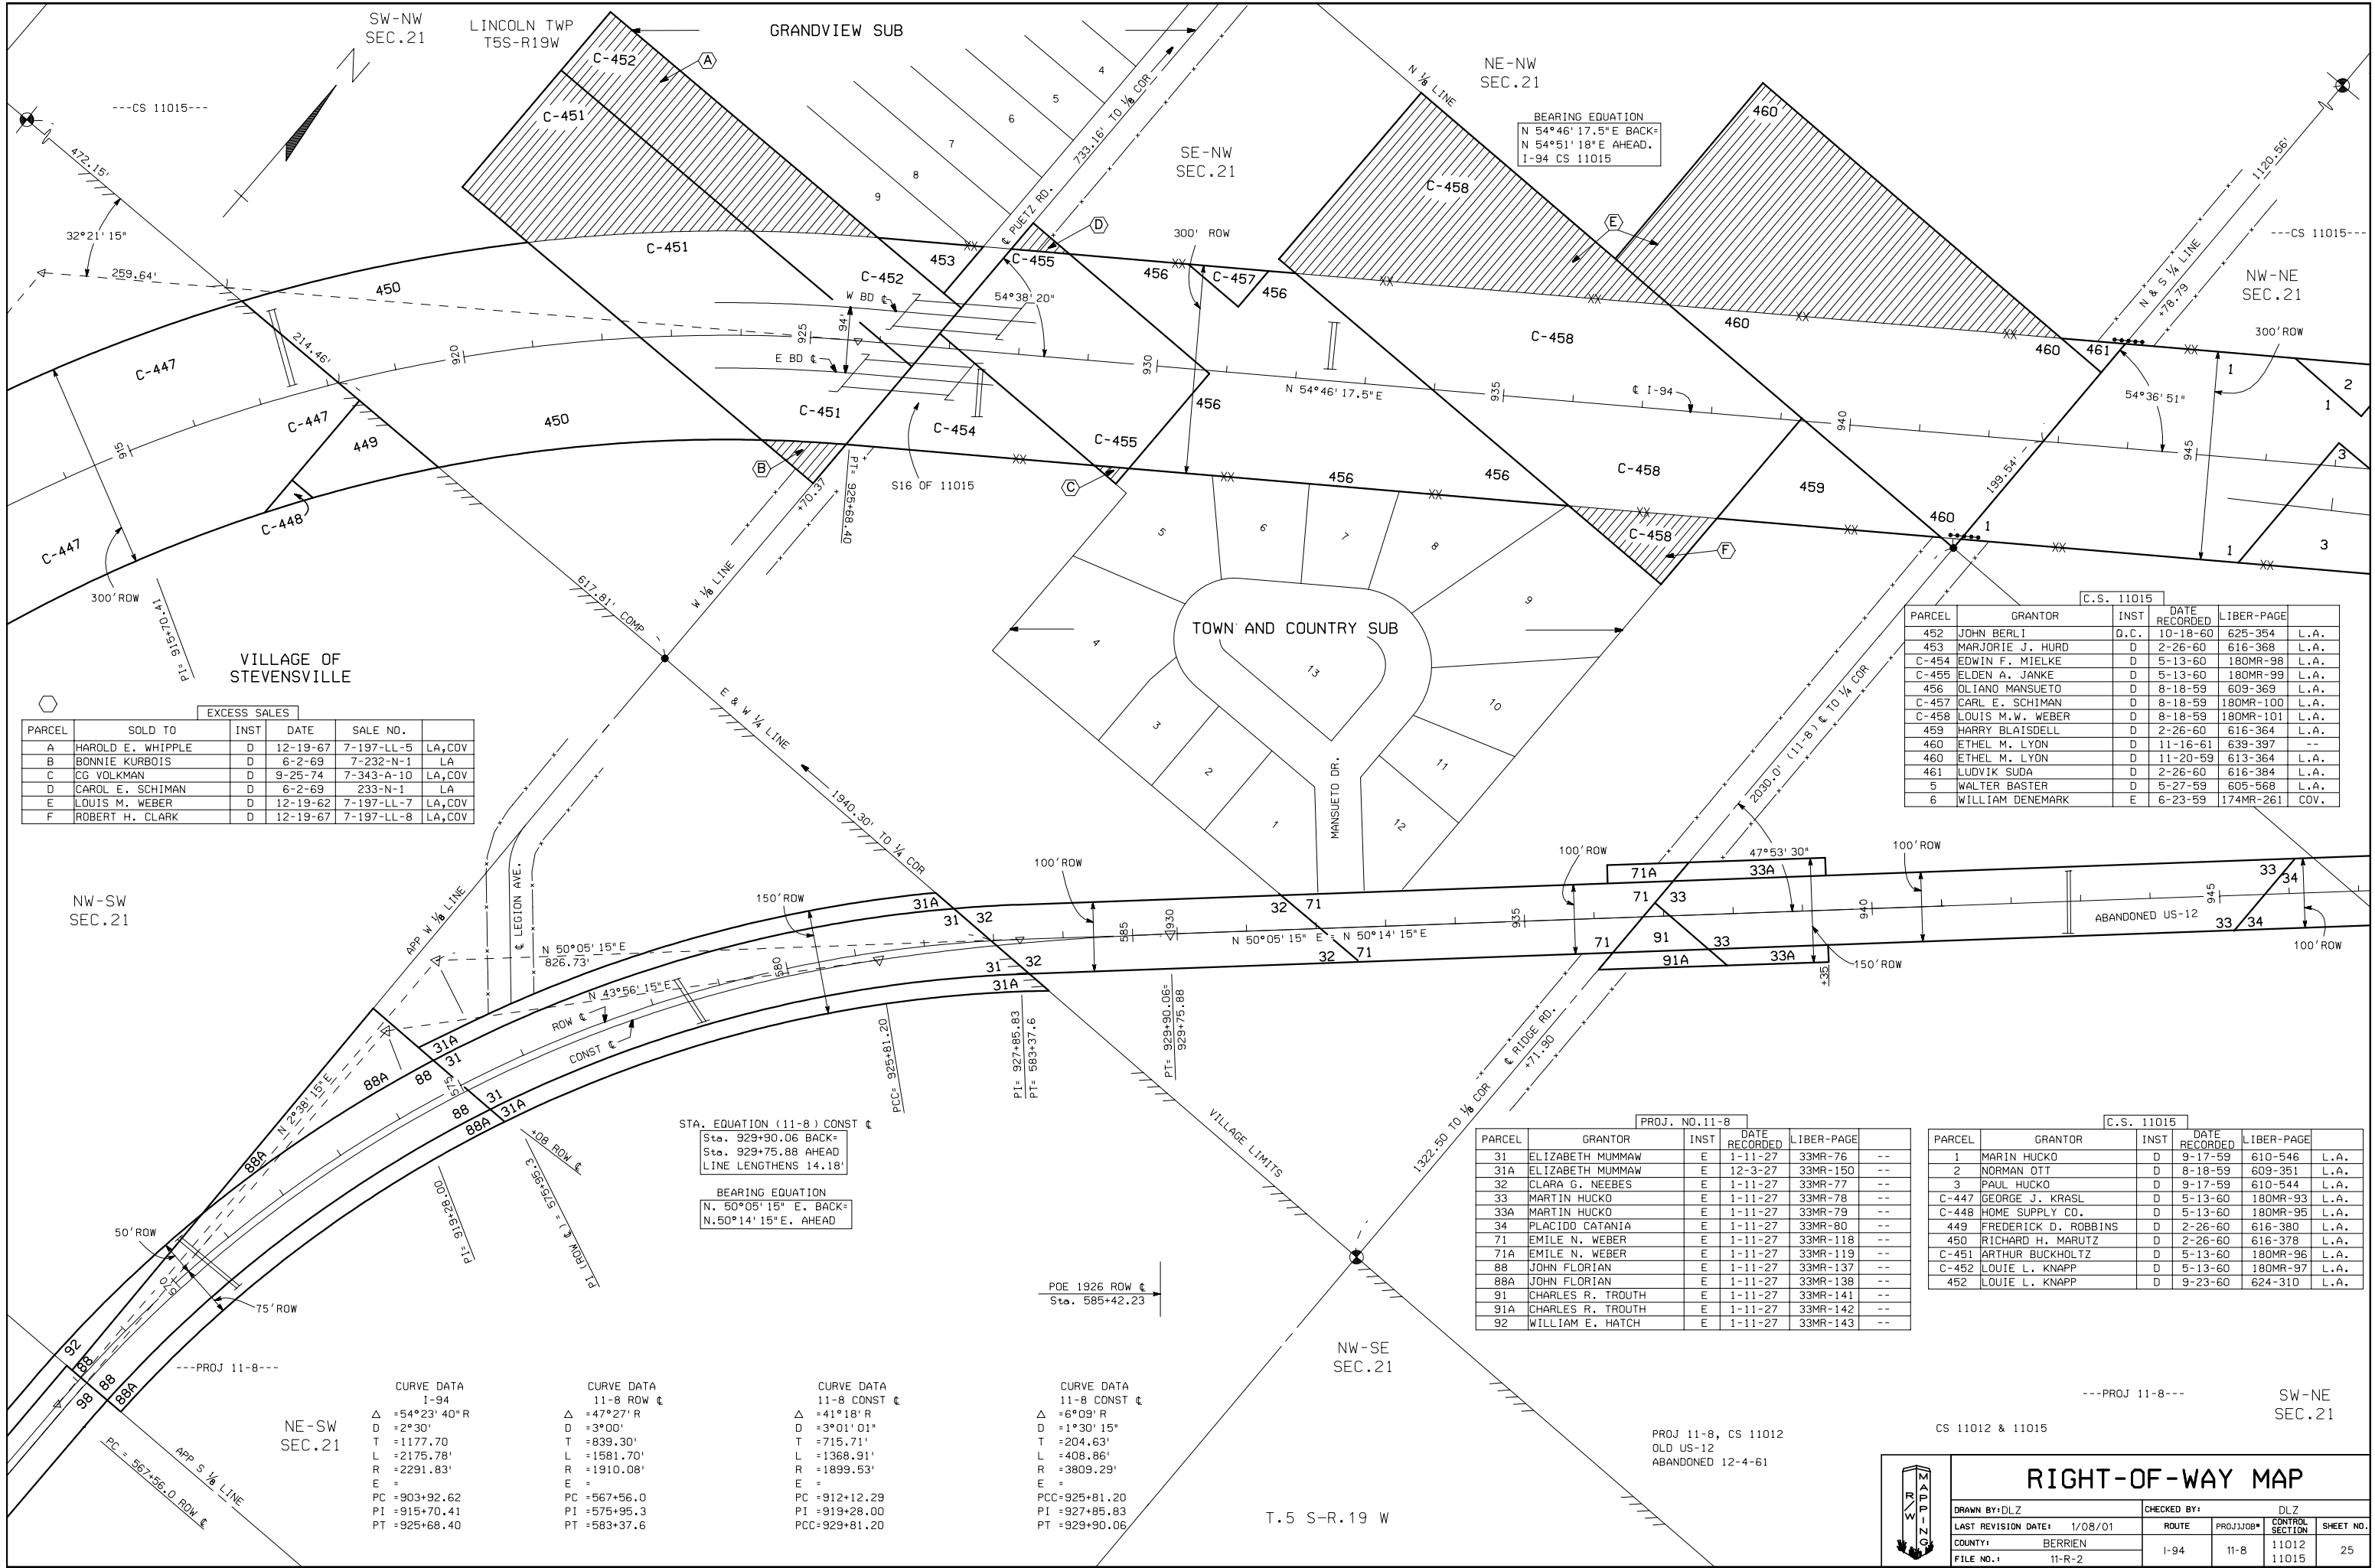

EXCESS SALES					
PARCEL	SOLD TO	INST	DATE	SALE NO.	
A	HAROLD E. WHIPPLE	D	12-19-67	7-197-LL-5	LA,COV
B	BONNIE KURBOIS	D	6-2-69	7-232-N-1	LA
C	CG VOLKMAN	D	9-25-74	7-343-A-10	LA,COV
D	CAROL E. SCHIMAN	D	6-2-69	233-N-1	LA
E	LOUIS M. WEBER	D	12-19-62	7-197-LL-7	LA,COV
F	ROBERT H. CLARK	D	12-19-67	7-197-LL-8	LA,COV

C.S. 11015					
PARCEL	GRANTOR	INST	DATE RECORDED	LIBER-PAGE	
452	JOHN BERLI	D.C.	10-18-60	625-354	L.A.
453	MARJORIE J. HURD	D	2-26-60	616-368	L.A.
C-454	EDWIN F. MIELKE	D	5-13-60	180MR-98	L.A.
C-455	ELDEN A. JANKE	D	5-13-60	180MR-99	L.A.
456	OLIANO MANSUETO	D	8-18-59	609-369	L.A.
C-457	CARL E. SCHIMAN	D	8-18-59	180MR-100	L.A.
C-458	LOUIS M.W. WEBER	D	8-18-59	180MR-101	L.A.
459	HARRY BLATSDILL	D	2-26-60	616-364	L.A.
460	ETHEL M. LYON	D	11-16-61	639-397	--
460	ETHEL M. LYON	D	11-20-59	613-364	L.A.
461	LUDVIK SUDA	D	2-26-60	616-384	L.A.
5	WALTER BASTER	D	5-27-59	605-568	L.A.
6	WILLIAM DENEMARK	E	6-23-59	174MR-261	COV.

PROJ. NO. 11-8					
PARCEL	GRANTOR	INST	DATE RECORDED	LIBER-PAGE	
31	ELIZABETH MUMMAW	E	1-11-27	33MR-76	--
31A	ELIZABETH MUMMAW	E	12-3-27	33MR-150	--
32	CLARA G. NEEBES	E	1-11-27	33MR-77	--
33	MARTIN HUCKO	E	1-11-27	33MR-78	--
33A	MARTIN HUCKO	E	1-11-27	33MR-79	--
34	PLACIDO CATANIA	E	1-11-27	33MR-80	--
71	EMILE N. WEBER	E	1-11-27	33MR-118	--
71A	EMILE N. WEBER	E	1-11-27	33MR-119	--
88	JOHN FLORIAN	E	1-11-27	33MR-137	--
88A	JOHN FLORIAN	E	1-11-27	33MR-138	--
91	CHARLES R. TROUTH	E	1-11-27	33MR-141	--
91A	CHARLES R. TROUTH	E	1-11-27	33MR-142	--
92	WILLIAM E. HATCH	E	1-11-27	33MR-143	--

C.S. 11015					
PARCEL	GRANTOR	INST	DATE RECORDED	LIBER-PAGE	
1	MARIN HUCKO	D	9-17-59	610-546	L.A.
2	NORMAN OTT	D	8-18-59	609-351	L.A.
3	PAUL HUCKO	D	9-17-59	610-544	L.A.
C-447	GEORGE J. KRASL	D	5-13-60	180MR-93	L.A.
C-448	HOME SUPPLY CO.	D	5-13-60	180MR-95	L.A.
449	FREDERICK D. ROBBINS	D	2-26-60	616-380	L.A.
450	RICHARD H. MARUTZ	D	2-26-60	616-378	L.A.
C-451	ARTHUR BUCKHOLTZ	D	5-13-60	180MR-96	L.A.
C-452	LOUIE L. KNAPP	D	5-13-60	180MR-97	L.A.
452	LOUIE L. KNAPP	D	9-23-60	624-310	L.A.

NE-SW SEC.21

CURVE DATA
I-94
Δ = 54°23' 40" R
D = 2°30'
T = 1177.70
L = 2175.78'
R = 2291.83'
E =
PC = 903+92.62
PI = 915+70.41
PT = 925+68.40

CURVE DATA
11-8 ROW Δ
Δ = 47°27' R
D = 3°00'
T = 839.30'
L = 1581.70'
R = 1910.08'
E =
PC = 567+56.0
PI = 575+95.3
PT = 583+37.6

CURVE DATA
11-8 CONST Δ
Δ = 41°18' R
D = 3°01' 01"
T = 715.71'
L = 1368.91'
R = 1899.53'
E =
PC = 912+12.29
PI = 927+85.83
PCC = 929+81.20

CURVE DATA
11-8 CONST Δ
Δ = 6°09' R
D = 1°30' 15"
T = 204.63'
L = 408.86'
R = 3809.29'
E =
PCC = 925+81.20
PI = 927+85.83
PT = 929+90.06

PROJ 11-8, CS 11012
OLD US-12
ABANDONED 12-4-61

RIGHT-OF-WAY MAP

DRAWN BY:DLZ

CHECKED BY:DLZ

LAST REVISION DATE: 1/08/01

ROUTE I-94

COUNTY: BERRIEN

FILE NO.: 11-R-2

PROJ:11-8

11-8

11012

11015

25