


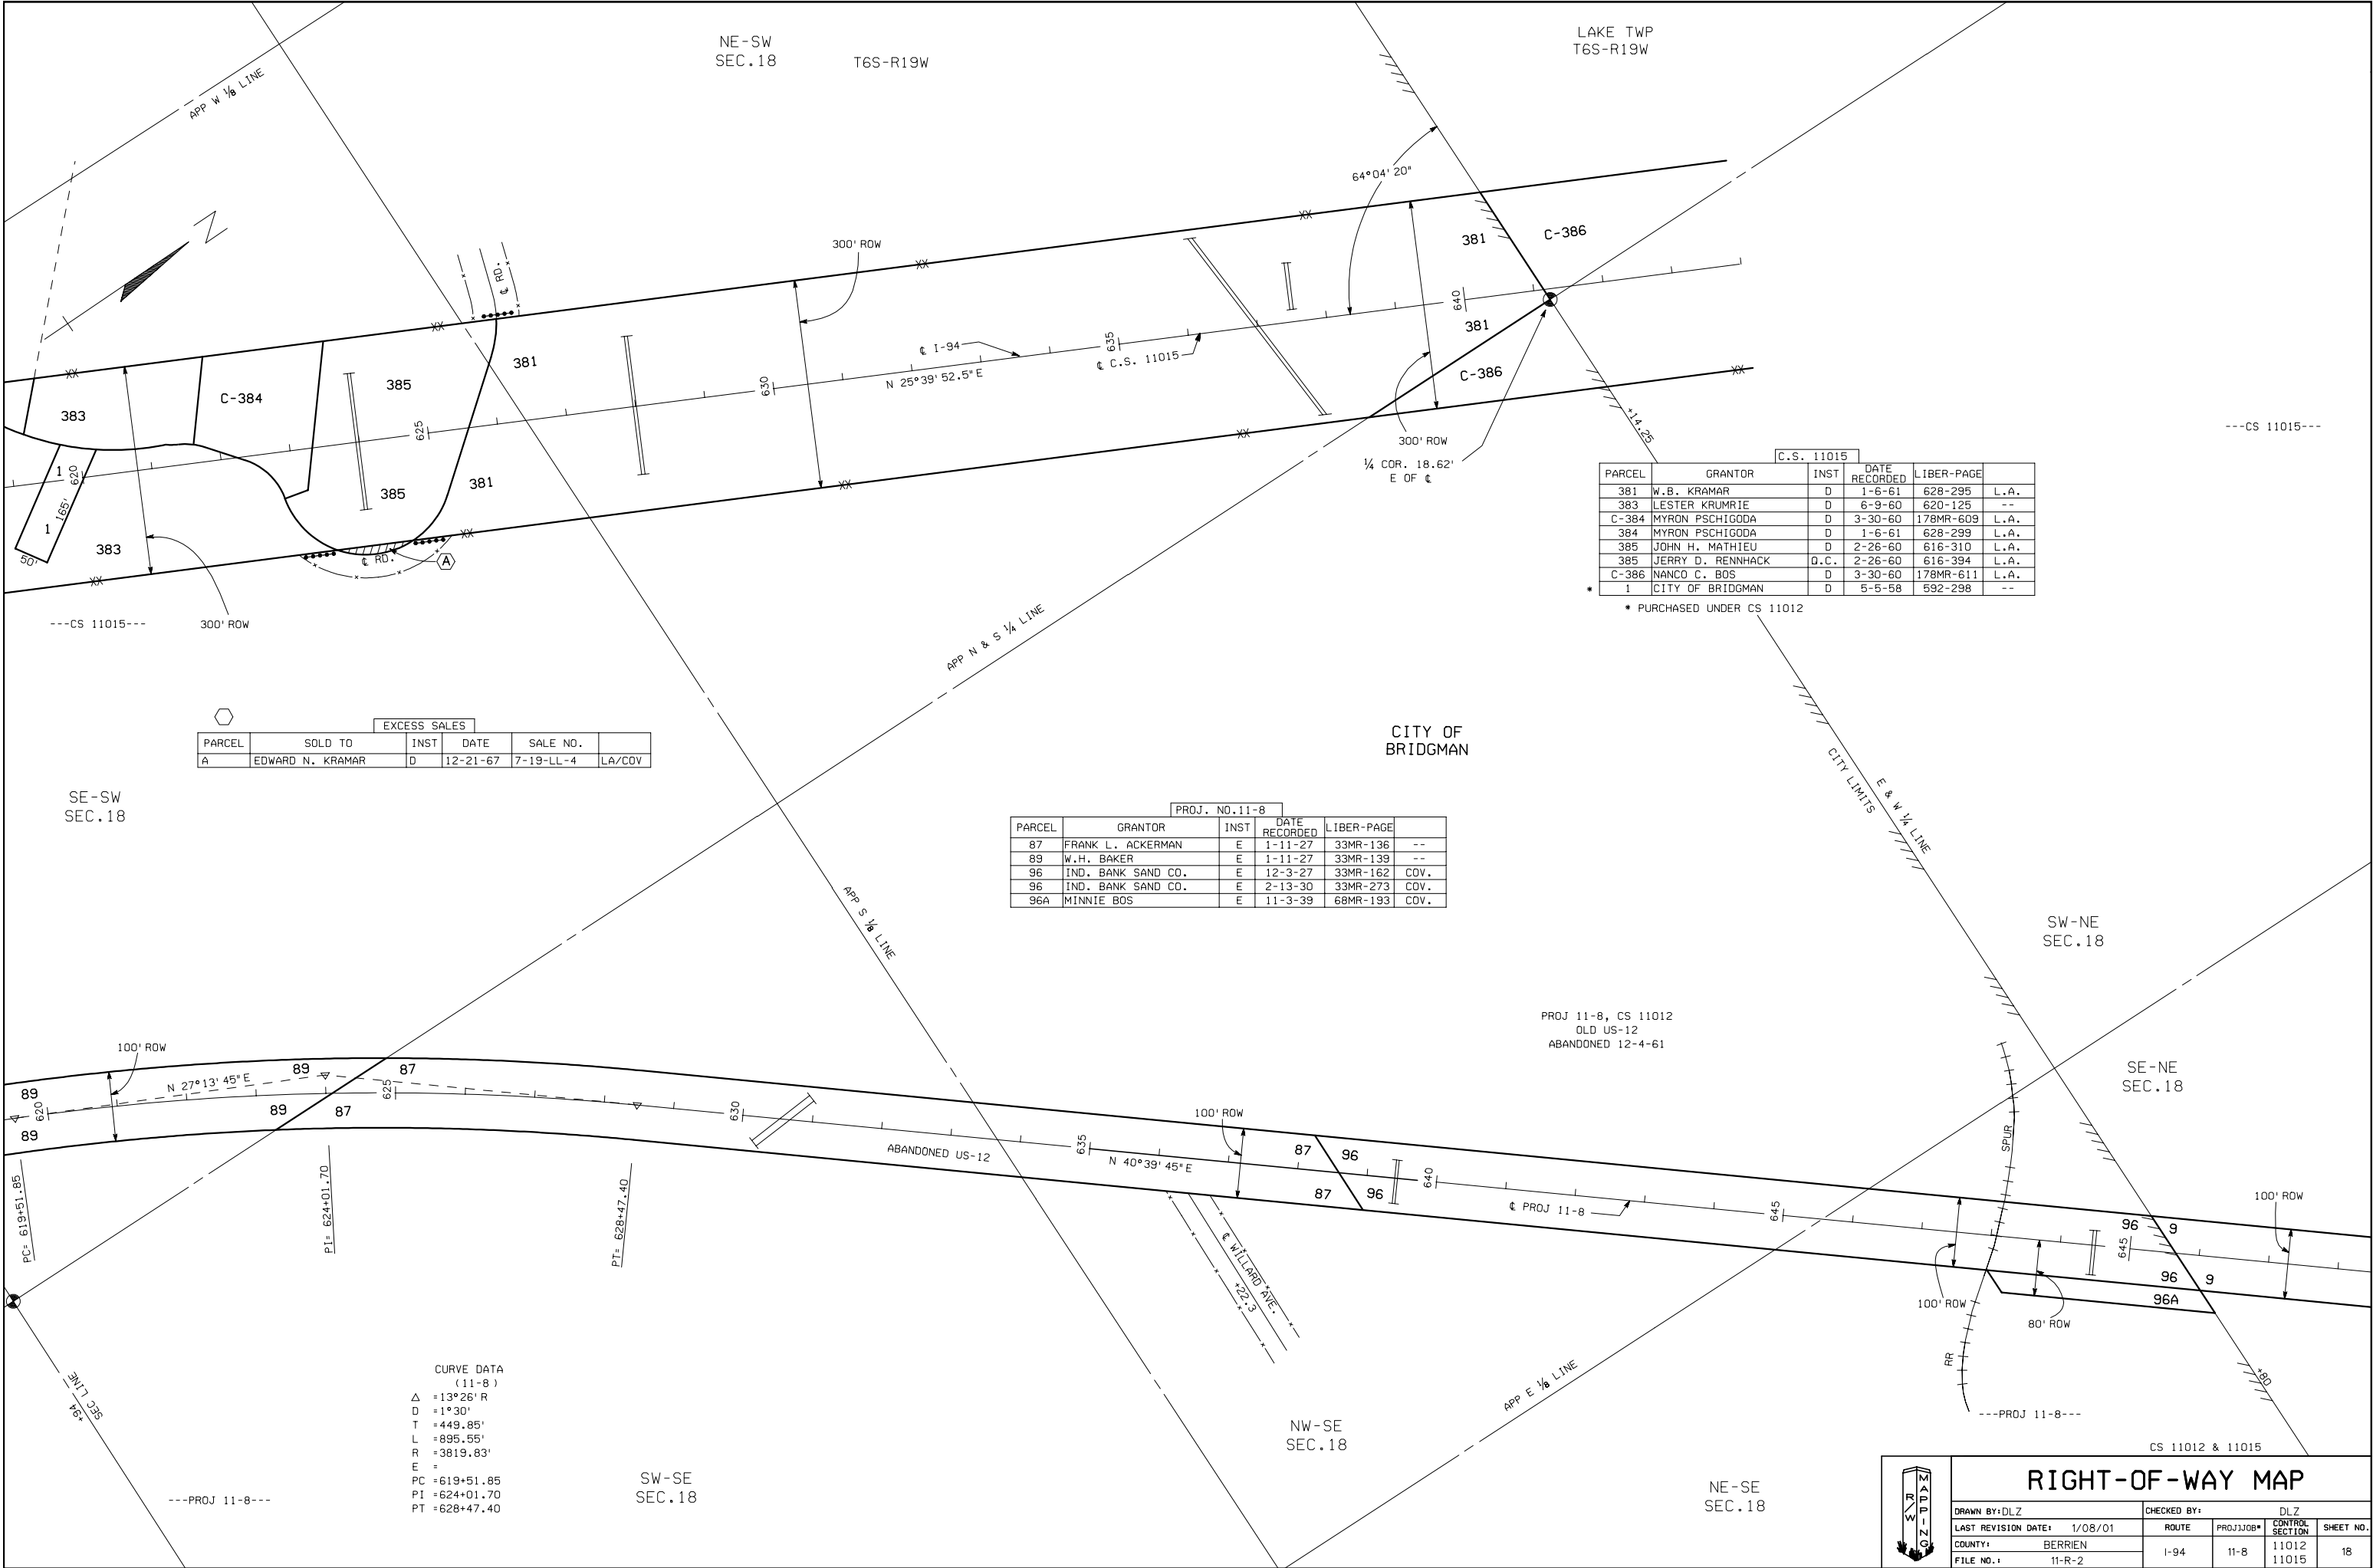

C.S. 11015					
PARCEL	GRANTOR	INST	DATE RECORDED	LIBER-PAGE	
381	W.B. KRAMAR	D	1-6-61	628-295	L.A.
383	LESTER KRUMRIE	D	6-9-60	620-125	--
C-384	MYRON PSCHIGODA	D	3-30-60	178MR-609	L.A.
384	MYRON PSCHIGODA	D	1-6-61	628-299	L.A.
385	JOHN H. MATHIEU	D	2-26-60	616-310	L.A.
385	JERRY D. RENNHACK	Q.C.	2-26-60	616-394	L.A.
C-386	NANCO C. BOS	D	3-30-60	178MR-611	L.A.
1	CITY OF BRIDGMAN	D	5-5-58	592-298	--

* PURCHASED UNDER CS 11012

EXCESS SALES					
PARCEL	SOLD TO	INST	DATE	SALE NO.	
A	EDWARD N. KRAMAR	D	12-21-67	7-19-LL-4	LA/COV

PROJ. NO. 11-8					
PARCEL	GRANTOR	INST	DATE RECORDED	LIBER-PAGE	
87	FRANK L. ACKERMAN	E	1-11-27	33MR-136	--
89	W.H. BAKER	E	1-11-27	33MR-139	--
96	IND. BANK SAND CO.	E	12-3-27	33MR-162	COV.
96	IND. BANK SAND CO.	E	2-13-30	33MR-273	COV.
96A	MINNIE BOS	E	11-3-39	68MR-193	COV.

CURVE DATA
(11-8)
Δ = 13°26' R
D = 1°30'
T = 449.85'
L = 895.55'
R = 3819.83'
E =
PC = 619+51.85
PI = 624+01.70
PT = 628+47.40

RIGHT-OF-WAY MAP					
DRAWN BY: DLZ		CHECKED BY: DLZ			
LAST REVISION DATE: 1/08/01		ROUTE	PROJ/JOB#	CONTROL SECTION	SHEET NO.
COUNTY: BERRIEN		I-94	11-8	11012 11015	18
FILE NO.: 11-R-2					