

1 2 3 4 5 6 7 8 9 10 11 12 13 14 15 16 17 18 19 20 21 22 23 24 25 26 27 28 29 30 31 32 33 34 35 36 37 38 39 40 41 42 43 44 45 46 47 48 49 50 51 52 53 54 55 56 57 58 59 60 61 62



C.S. 81011		87525B		
PARCEL	GRANTOR	INST	DATE RECORDED	LIBER-PAGE
116	F.A. KENNEDY COMPANY	WD	6-29-11	4854-205
116	F.A. KENNEDY COMPANY	SE	6-29-11	4854-203
117	TCF NATIONAL BANK	SE	2-7-12	4886-860
118	EMRO MARKETING COMPANY	WD	4-20-12	4902-10

1. "SE" MEANS SIDEWALK EASEMENT

Parcel	Grantor	Inst.	Date Recorded	Libor-Page
C-3	Alma J. Pierce	E	2-7-41	EMR-537

Proj. 81-14

SW-NE Sec. 13
 Curve Data
 $\Delta = 23^\circ 37' 37''$ L
 $D = 2^\circ 30'$
 $T = 479.35'$
 $L = 945.00'$
 $P.I. = Sta. 41 + 82.22$
 $R = 2292.01'$

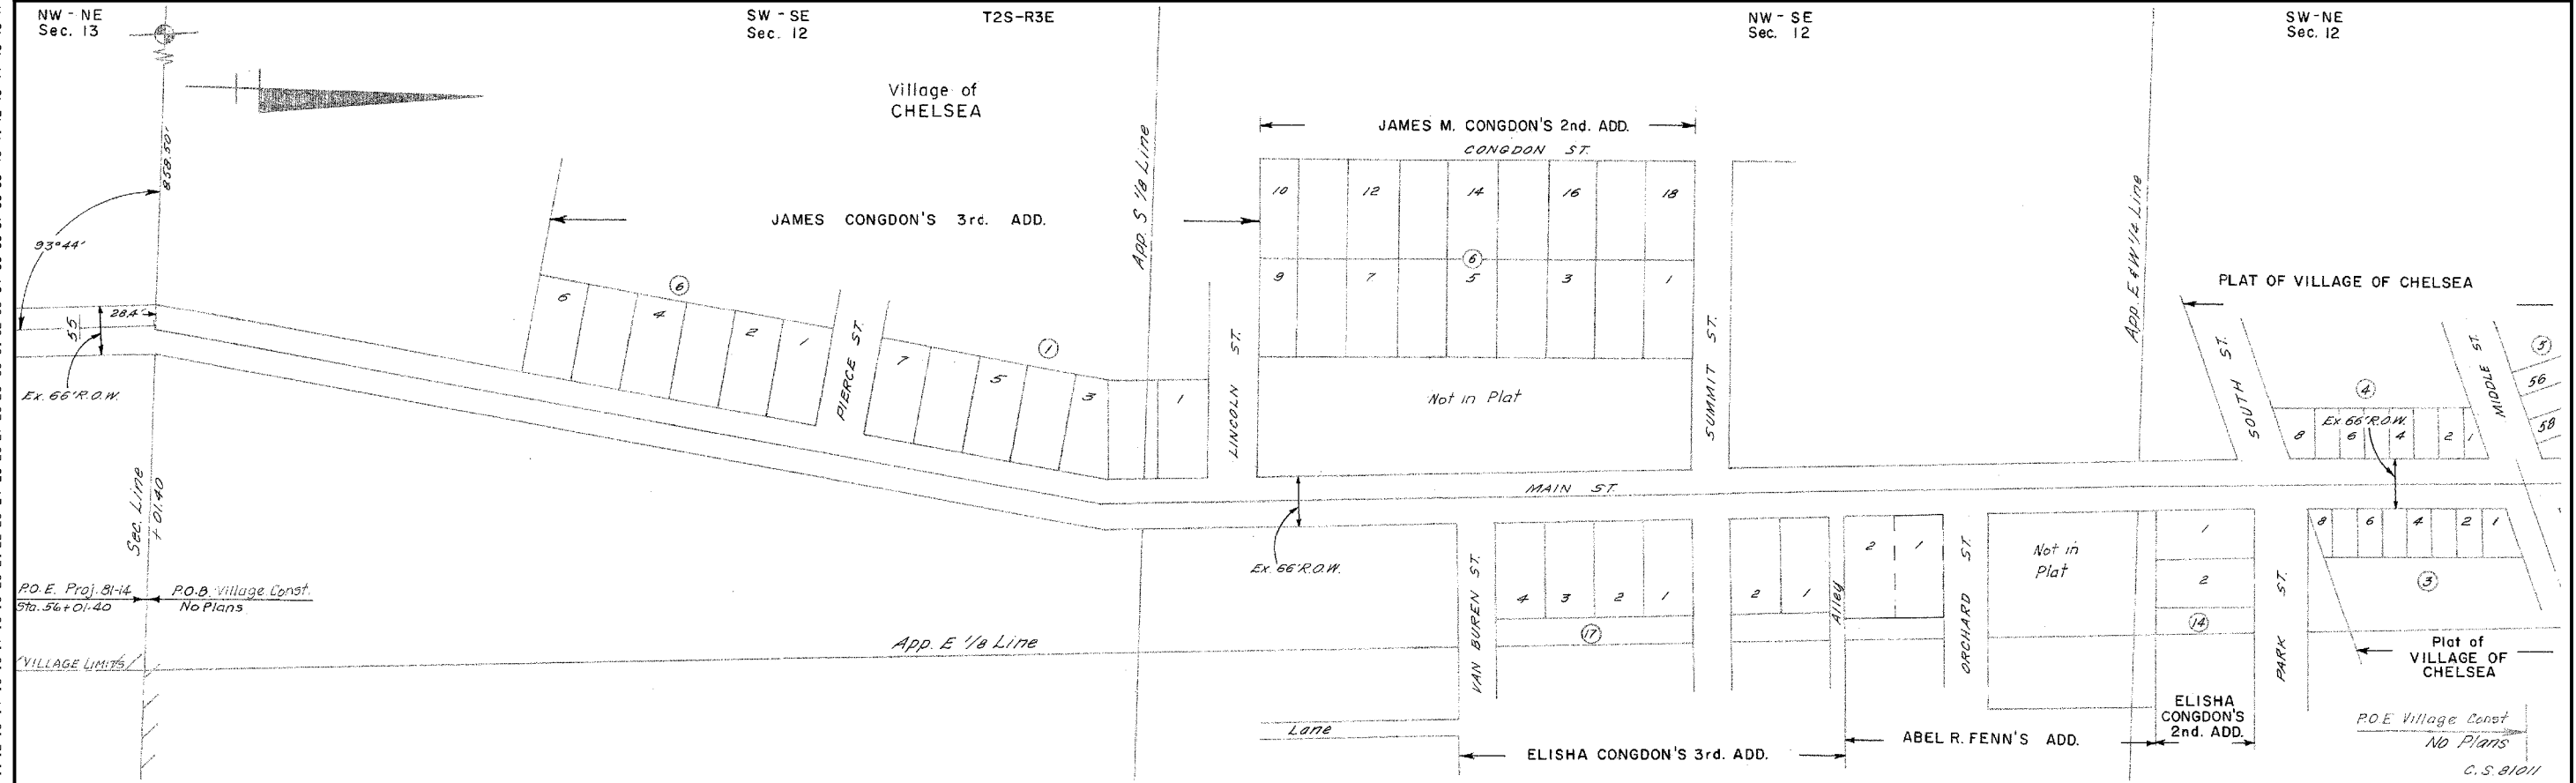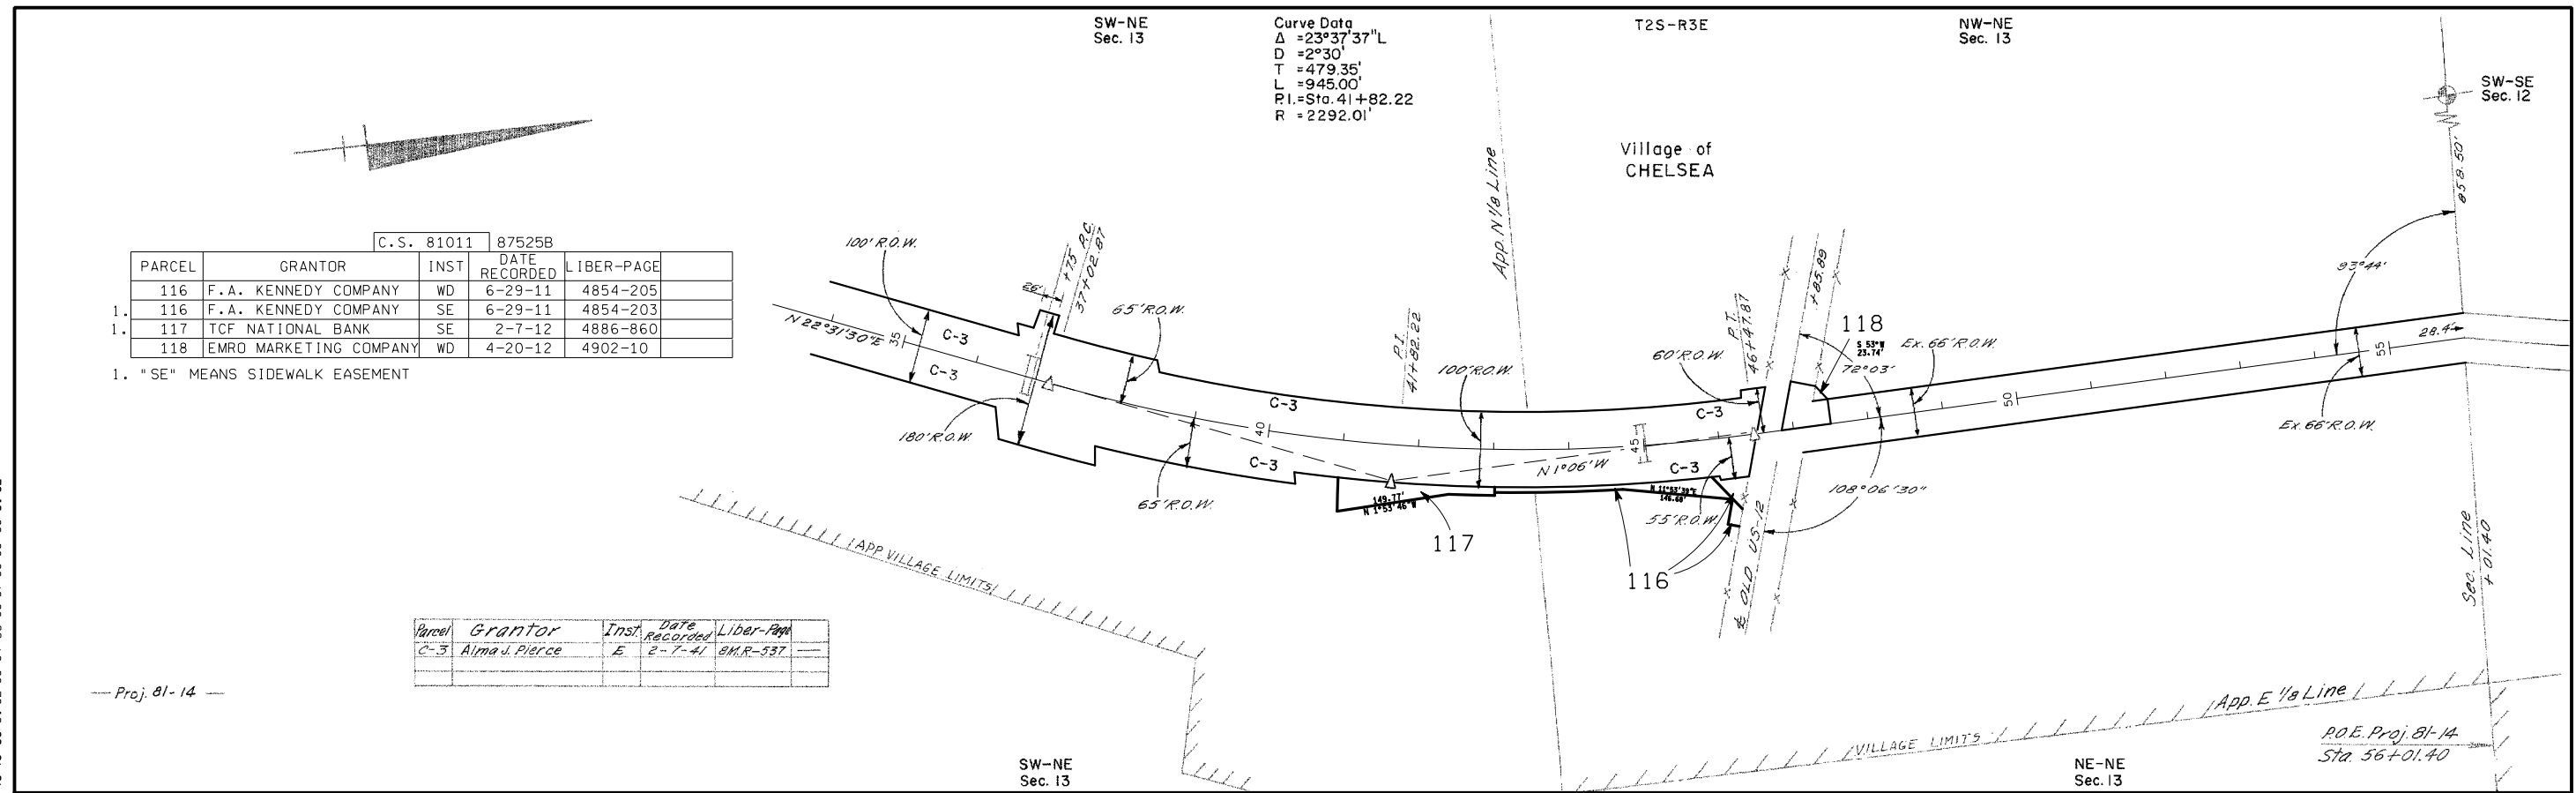

RIGHT-OF-WAY MAP

DRAWN BY: WIL COX	CHECKED BY: MJF	3/2021
LAST REVISION DATE: APRIL 2005	ROUTE: M-52	PROJ. JOB: 81-14
COUNTY: WASHTENAW	CONTROL SECTION: 81011	SHEET NO.: 12
FILE NO.: 81-R-1		