


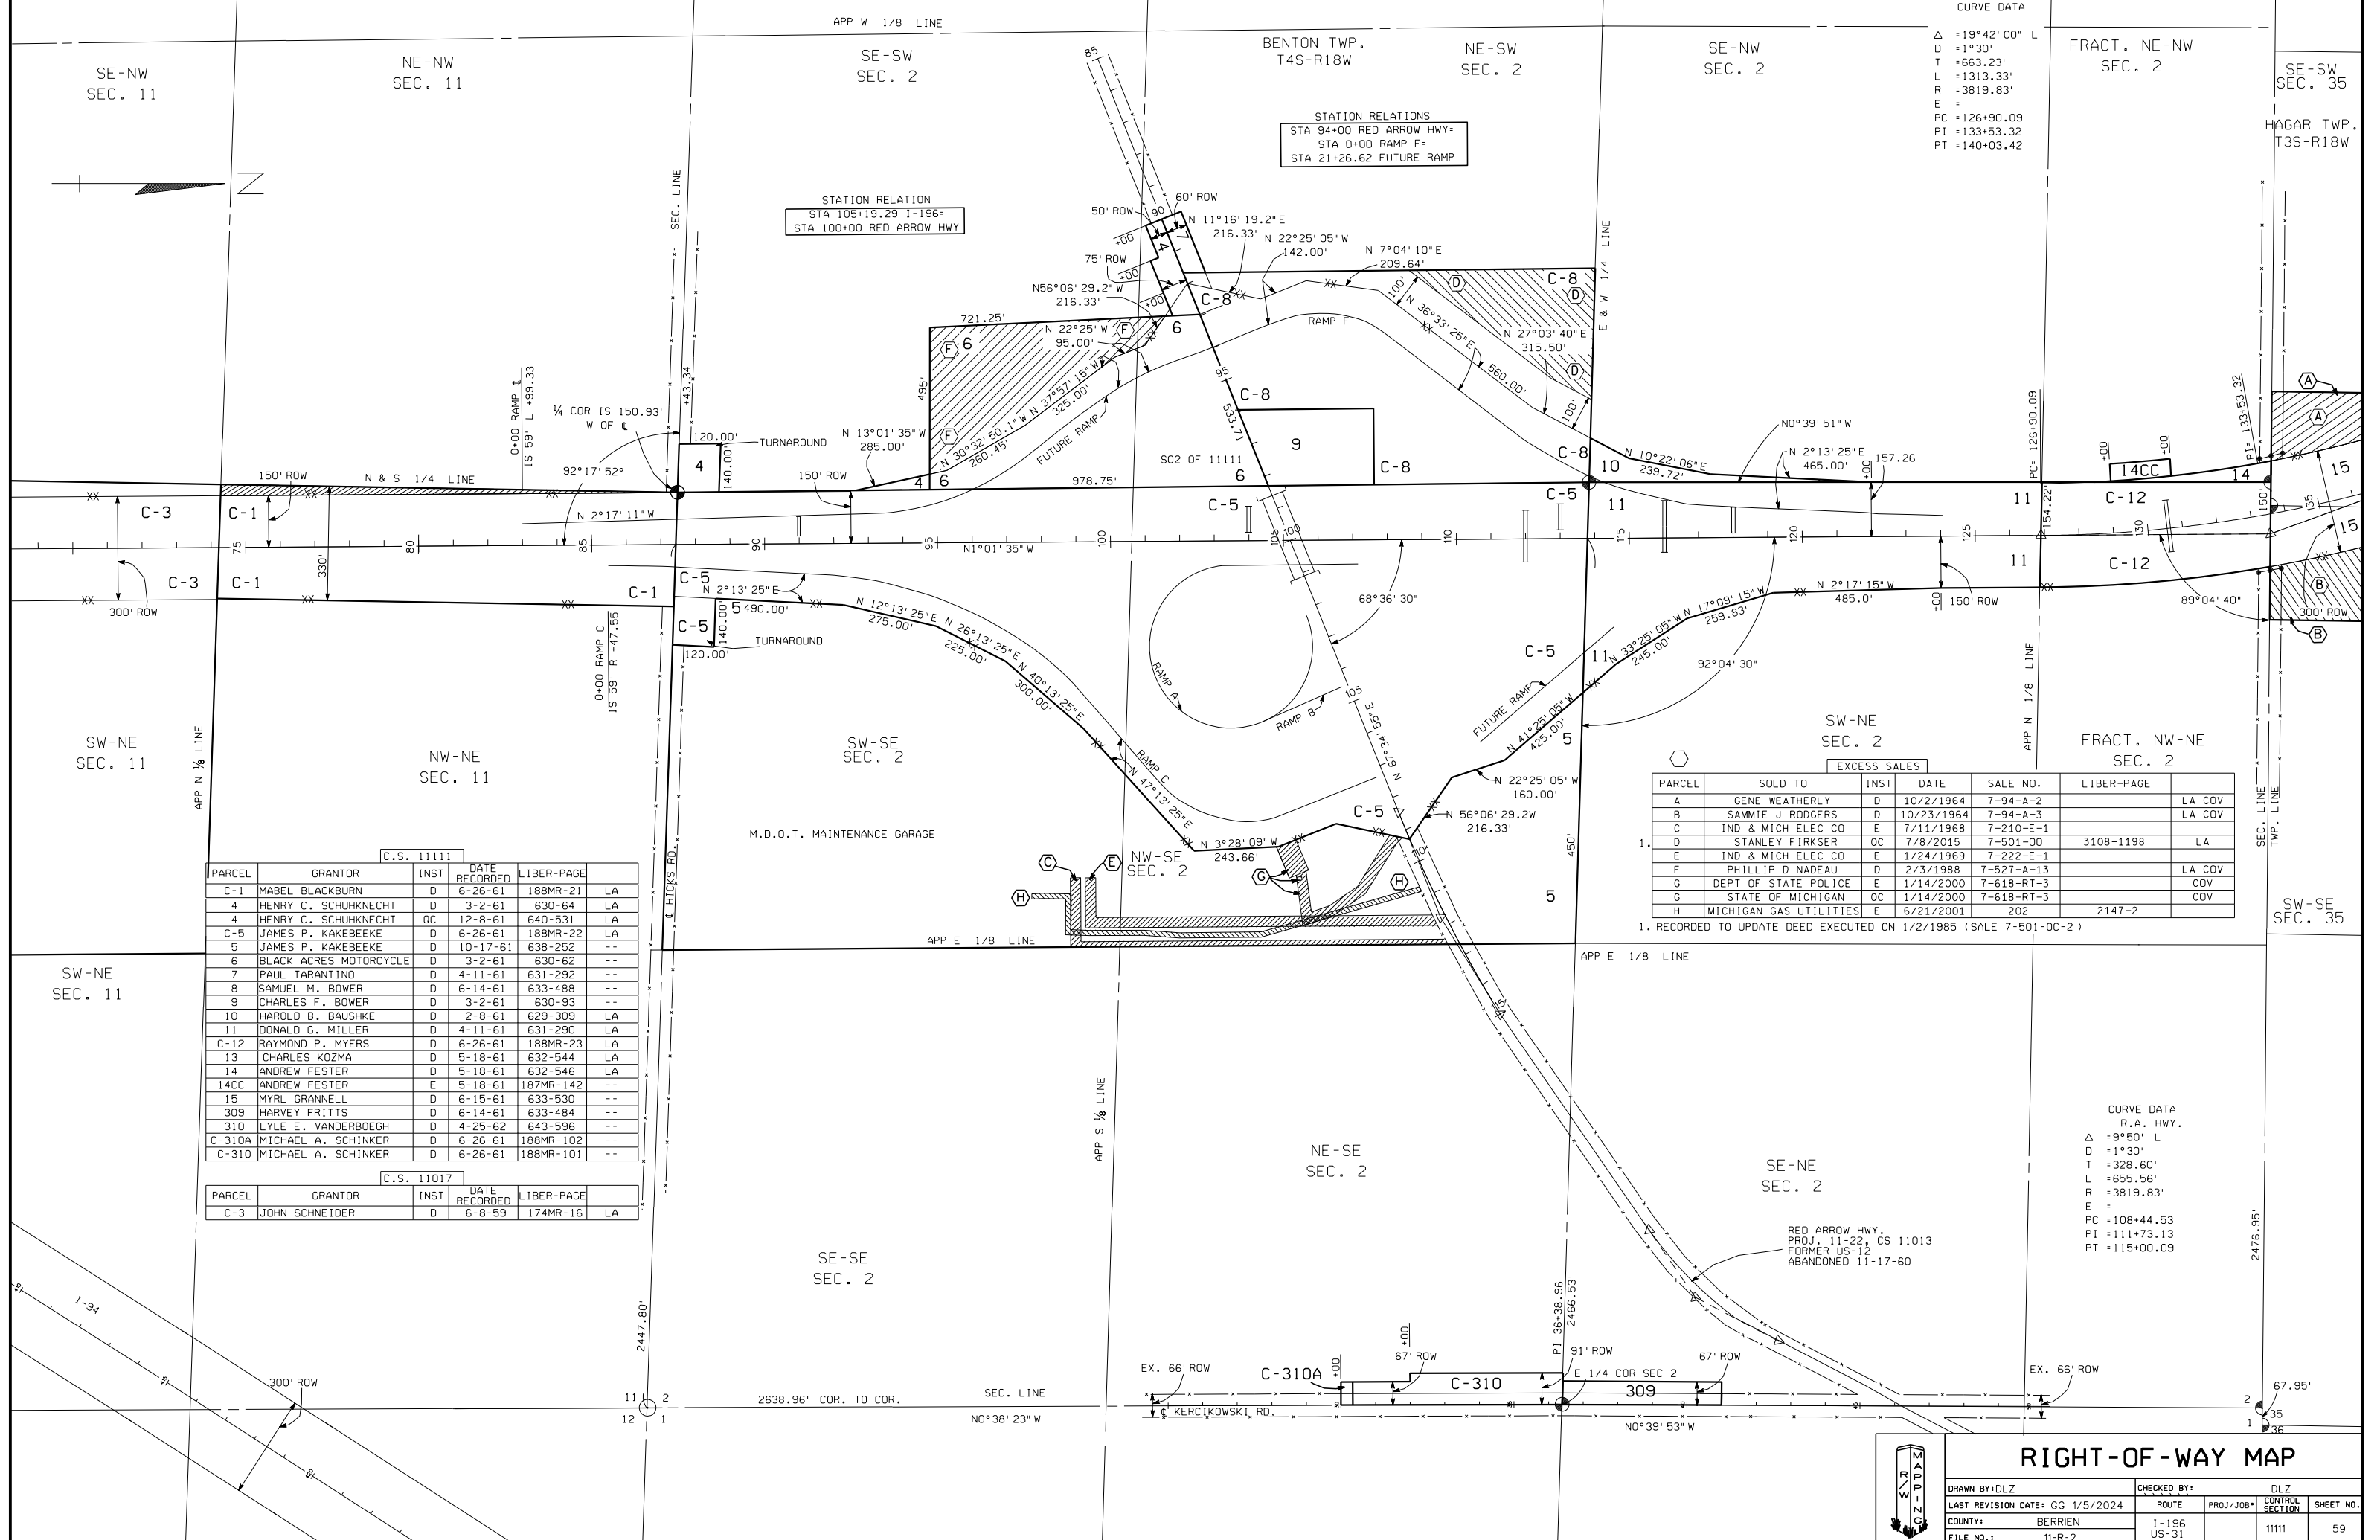

STATION RELATIONS
STA 94+00 RED ARROW HWY=
STA 0+00 RAMP F=
STA 21+26.62 FUTURE RAMP

STATION RELATION
STA 105+19.29 I-196=
STA 100+00 RED ARROW HWY

CURVE DATA
Δ = 19°42' 00" L
D = 1°30'
T = 663.23'
L = 1313.33'
R = 3819.83'
E =
PC = 126+90.09
PI = 133+53.32
PT = 140+03.42

EXCESS SALES					
PARCEL	SOLD TO	INST	DATE	SALE NO.	LIBER-PAGE
A	GENE WEATHERLY	D	10/2/1964	7-94-A-2	LA COV
B	SAMMIE J RODGERS	D	10/23/1964	7-94-A-3	LA COV
C	IND & MICH ELEC CO	E	7/11/1968	7-210-E-1	
D	STANLEY FIRKSER	OC	7/8/2015	7-501-00	3108-1198
E	IND & MICH ELEC CO	E	1/24/1969	7-222-E-1	
F	PHILLIP D NADEAU	D	2/3/1988	7-527-A-13	LA COV
G	DEPT OF STATE POLICE	E	1/14/2000	7-618-RT-3	COV
G	STATE OF MICHIGAN	OC	1/14/2000	7-618-RT-3	COV
H	MICHIGAN GAS UTILITIES	E	6/21/2001	202	2147-2

1. RECORDED TO UPDATE DEED EXECUTED ON 1/2/1985 (SALE 7-501-OC-2)

C.S. 11111					
PARCEL	GRANTOR	INST	DATE RECORDED	LIBER-PAGE	
C-1	MABEL BLACKBURN	D	6-26-61	188MR-21	LA
4	HENRY C. SCHUHKNECHT	D	3-2-61	630-64	LA
4	HENRY C. SCHUHKNECHT	OC	12-8-61	640-531	LA
C-5	JAMES P. KAKEBEEKE	D	6-26-61	188MR-22	LA
5	JAMES P. KAKEBEEKE	D	10-17-61	638-252	--
6	BLACK ACRES MOTORCYCLE	D	3-2-61	630-62	--
7	PAUL TARANTINO	D	4-11-61	631-292	--
8	SAMUEL M. BOWER	D	6-14-61	633-488	--
9	CHARLES F. BOWER	D	3-2-61	630-93	--
10	HAROLD B. BAUSHKE	D	2-8-61	629-309	LA
11	DONALD G. MILLER	D	4-11-61	631-290	LA
C-12	RAYMOND P. MYERS	D	6-26-61	188MR-23	LA
13	CHARLES KOZMA	D	5-18-61	632-544	LA
14	ANDREW FESTER	D	5-18-61	632-546	LA
14CC	ANDREW FESTER	E	5-18-61	187MR-142	--
15	MYRL GRANNELL	D	6-15-61	633-530	--
309	HARVEY FRITTS	D	6-14-61	633-484	--
310	LYLE E. VANDERBOEGH	D	4-25-62	643-596	--
C-310A	MICHAEL A. SCHINKER	D	6-26-61	188MR-102	--
C-310	MICHAEL A. SCHINKER	D	6-26-61	188MR-101	--

C.S. 11017					
PARCEL	GRANTOR	INST	DATE RECORDED	LIBER-PAGE	
C-3	JOHN SCHNEIDER	D	6-8-59	174MR-16	LA

CURVE DATA
R.A. HWY.
Δ = 9°50' L
D = 1°30'
T = 328.60'
L = 655.56'
R = 3819.83'
E =
PC = 108+44.53
PI = 111+73.13
PT = 115+00.09

RIGHT-OF-WAY MAP

DRAWN BY: DLZ		CHECKED BY: DLZ	
LAST REVISION DATE: GC 1/5/2024		ROUTE	
COUNTY: BERRIEN		PROJ./JOB#	
FILE NO.: 11-R-2		CONTROL SECTION	
		SHEET NO.	
		11111	
		59	