


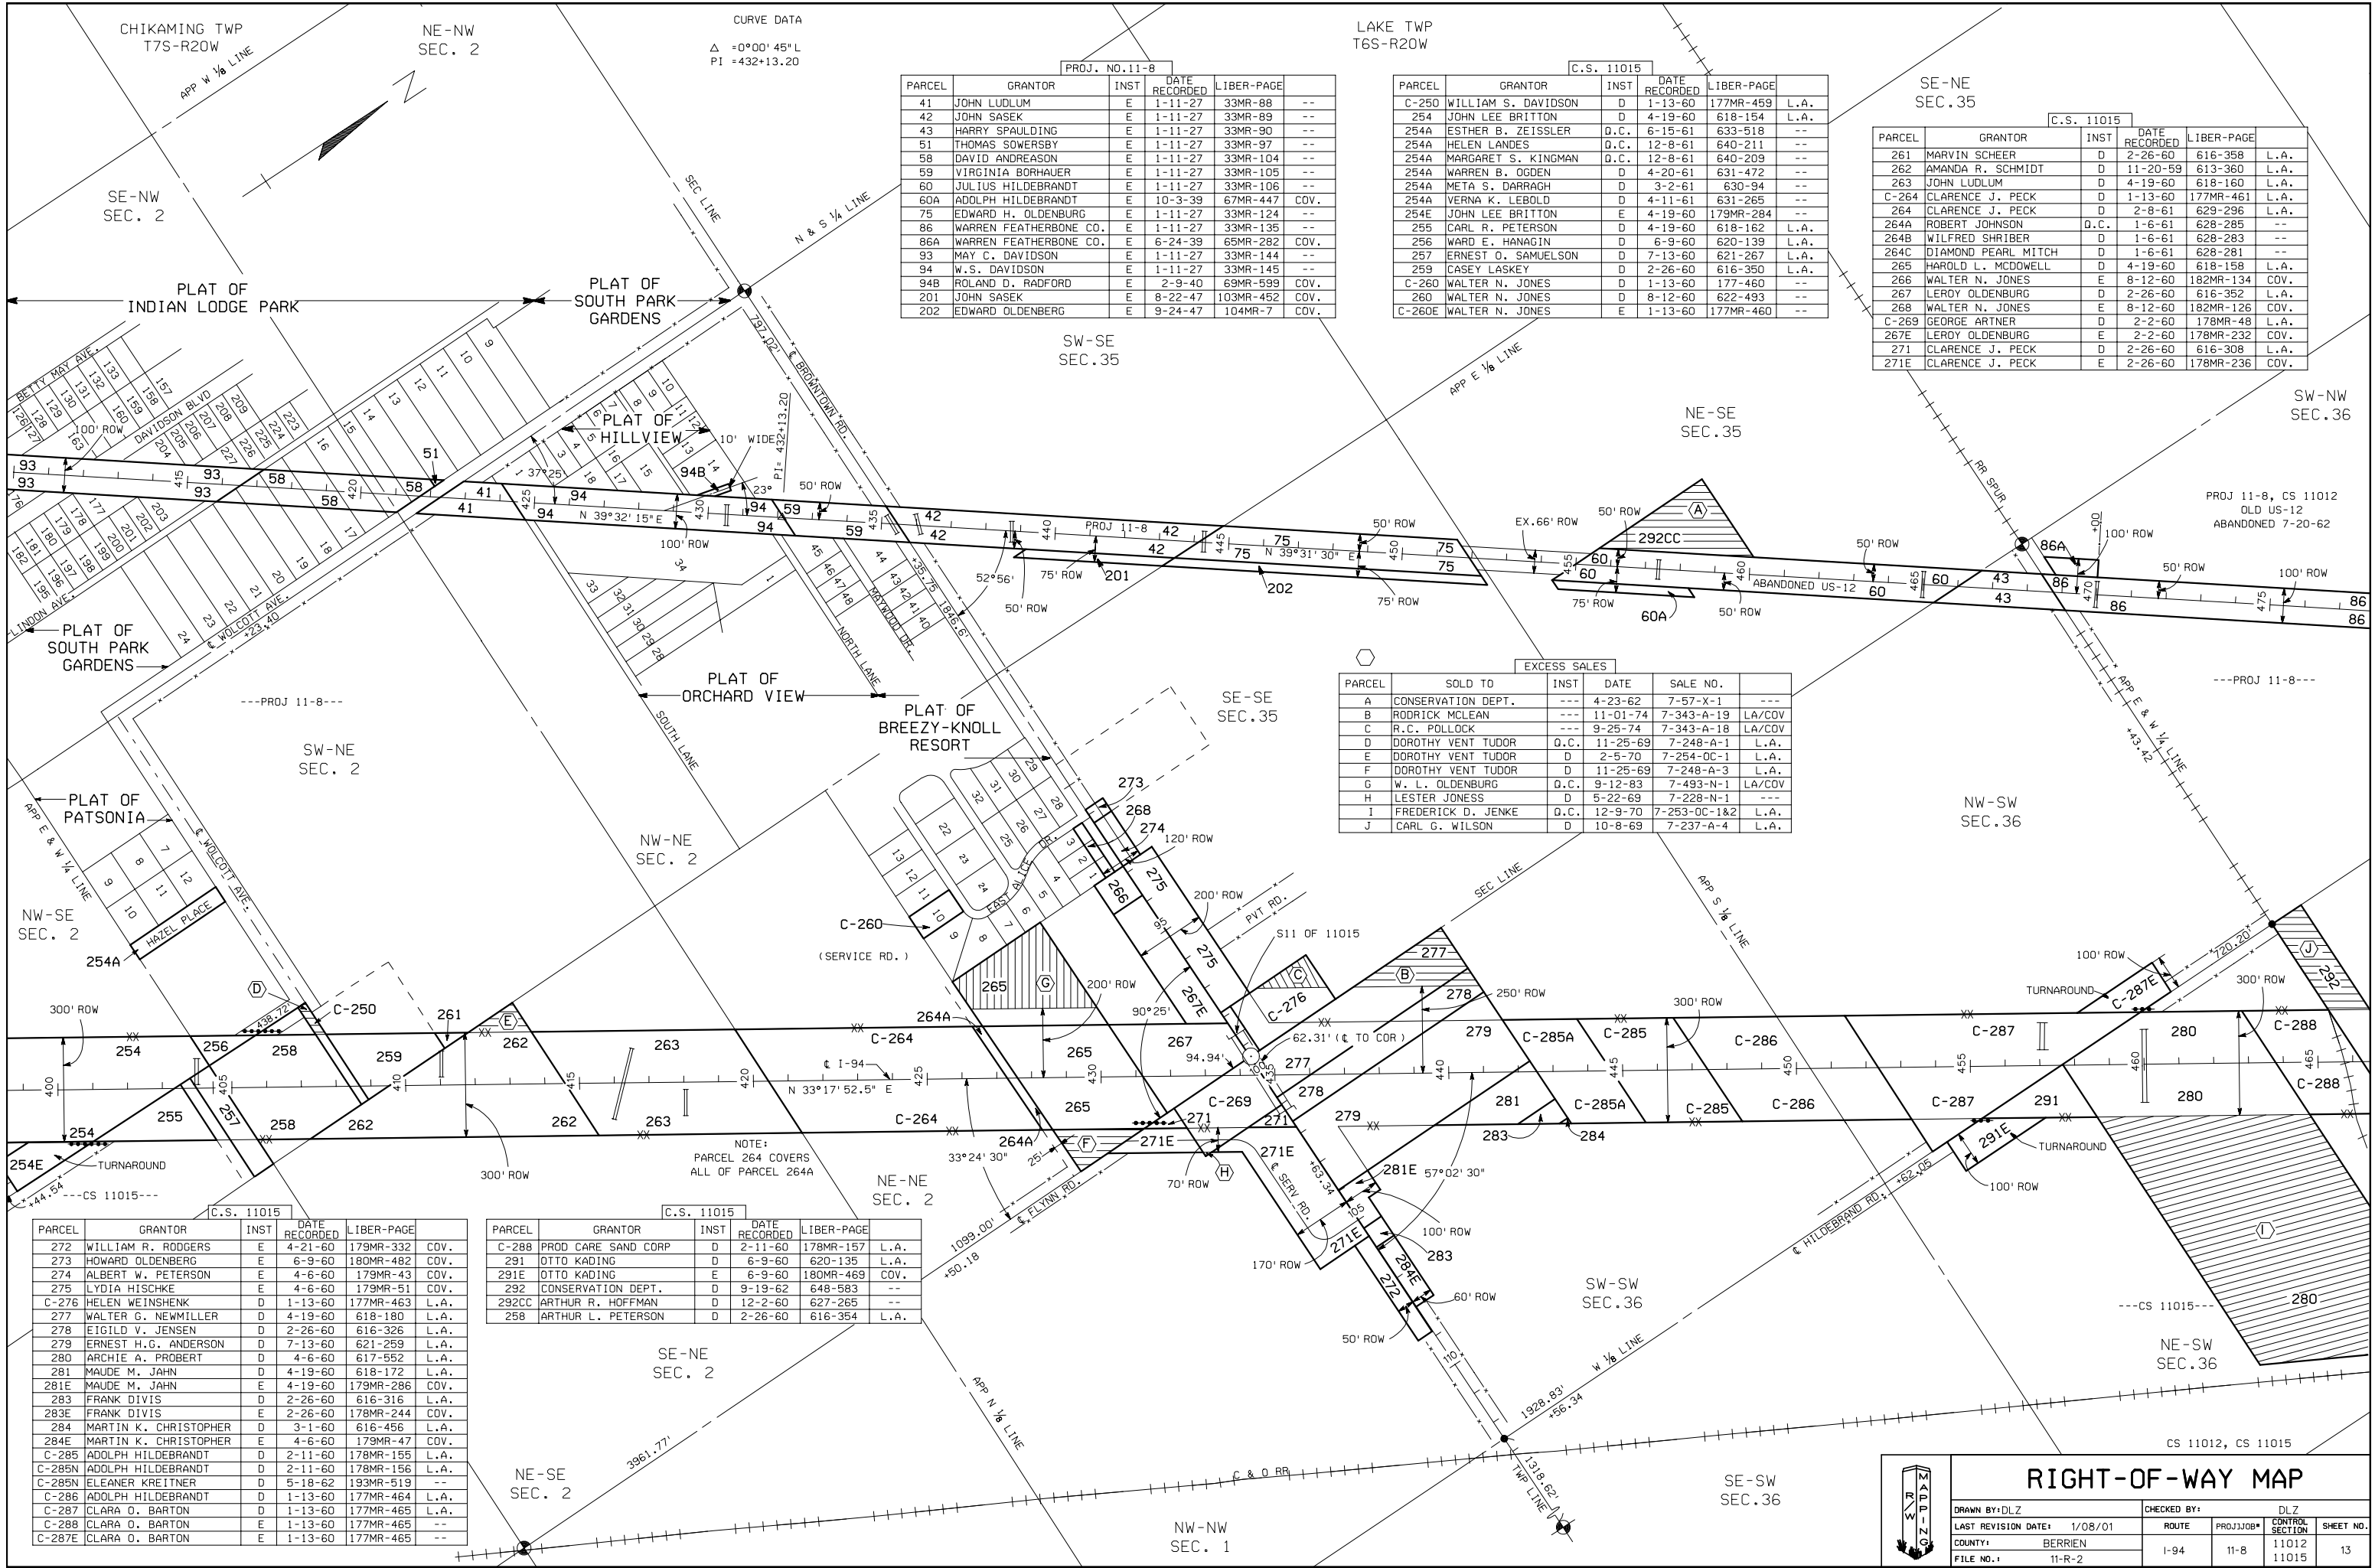

PROJ. NO. 11-8				
PARCEL	GRANTOR	INST	DATE RECORDED	LIBER-PAGE
41	JOHN LUDLUM	E	1-11-27	33MR-88 --
42	JOHN SASEK	E	1-11-27	33MR-89 --
43	HARRY SPAULDING	E	1-11-27	33MR-90 --
51	THOMAS SOWERSBY	E	1-11-27	33MR-97 --
58	DAVID ANDREASON	E	1-11-27	33MR-104 --
59	VIRGINIA BORHAUER	E	1-11-27	33MR-105 --
60	JULIUS HILDEBRANDT	E	1-11-27	33MR-106 --
60A	ADOLPH HILDEBRANDT	E	10-3-39	67MR-447 COV.
75	EDWARD H. OLDENBURG	E	1-11-27	33MR-124 --
86	WARREN FEATHERBONE CO.	E	1-11-27	33MR-135 --
86A	WARREN FEATHERBONE CO.	E	6-24-39	65MR-282 COV.
93	MAY C. DAVIDSON	E	1-11-27	33MR-144 --
94	W.S. DAVIDSON	E	1-11-27	33MR-145 --
94B	ROLAND D. RADFORD	E	2-9-40	69MR-599 COV.
201	JOHN SASEK	E	8-22-47	103MR-452 COV.
202	EDWARD OLDENBERG	E	9-24-47	104MR-7 COV.

C.S. 11015				
PARCEL	GRANTOR	INST	DATE RECORDED	LIBER-PAGE
C-250	WILLIAM S. DAVIDSON	D	1-13-60	177MR-459 L.A.
254	JOHN LEE BRITTON	D	4-19-60	618-154 L.A.
254A	ESTHER B. ZEISSLER	D.C.	6-15-61	633-518 --
254A	HELEN LANDES	D.C.	12-8-61	640-211 --
254A	MARGARET S. KINGMAN	D.C.	12-8-61	640-209 --
254A	WARREN B. OGDEN	D	4-20-61	631-472 --
254A	META S. DARRAGH	D	3-2-61	630-94 --
254A	VERNA K. LEBOLD	D	4-11-61	631-265 --
254E	JOHN LEE BRITTON	E	4-19-60	179MR-284 --
255	CARL R. PETERSON	D	4-19-60	618-162 L.A.
256	WARD E. HANAGIN	D	6-9-60	620-139 L.A.
257	ERNEST O. SAMUELSON	D	7-13-60	621-267 L.A.
259	CASEY LASKEY	D	2-26-60	616-350 L.A.
C-260	WALTER N. JONES	D	1-13-60	177-460 --
260	WALTER N. JONES	D	8-12-60	622-493 --
C-260E	WALTER N. JONES	E	1-13-60	177MR-460 --

C.S. 11015				
PARCEL	GRANTOR	INST	DATE RECORDED	LIBER-PAGE
261	MARVIN SCHEER	D	2-26-60	616-358 L.A.
262	AMANDA R. SCHMIDT	D	11-20-59	613-360 L.A.
263	JOHN LUDLUM	D	4-19-60	618-160 L.A.
C-264	CLARENCE J. PECK	D	1-13-60	177MR-461 L.A.
264	CLARENCE J. PECK	D	2-8-61	629-296 L.A.
264A	ROBERT JOHNSON	D.C.	1-6-61	628-285 --
264B	WILFRED SHRIBER	D	1-6-61	628-283 --
264C	DIAMOND PEARL MITCH	D	1-6-61	628-281 --
265	HAROLD L. MCDOWELL	D	4-19-60	618-158 L.A.
266	WALTER N. JONES	E	8-12-60	182MR-134 COV.
267	LEROY OLDENBURG	D	2-26-60	616-352 L.A.
268	WALTER N. JONES	E	8-12-60	182MR-126 COV.
C-269	GEORGE ARTNER	D	2-2-60	178MR-48 L.A.
267E	LEROY OLDENBURG	E	2-2-60	178MR-232 COV.
271	CLARENCE J. PECK	D	2-26-60	616-308 L.A.
271E	CLARENCE J. PECK	E	2-26-60	178MR-236 COV.

EXCESS SALES				
PARCEL	SOLD TO	INST	DATE	SALE NO.
A	CONSERVATION DEPT.	---	4-23-62	7-57-X-1 ---
B	RODRICK MCLEAN	---	11-01-74	7-343-A-19 LA/COV
C	R.C. POLLOCK	---	9-25-74	7-343-A-18 LA/COV
D	DOROTHY VENT TUDOR	D.C.	11-25-69	7-248-A-1 L.A.
E	DOROTHY VENT TUDOR	D	2-5-70	7-254-OC-1 L.A.
F	DOROTHY VENT TUDOR	D	11-25-69	7-248-A-3 L.A.
G	W. L. OLDENBURG	D.C.	9-12-83	7-493-N-1 LA/COV
H	LESTER JONES	D	5-22-69	7-228-N-1 ---
I	FREDERICK D. JENKE	D.C.	12-9-70	7-253-OC-1&2 L.A.
J	CARL G. WILSON	D	10-8-69	7-237-A-4 L.A.

C.S. 11015				
PARCEL	GRANTOR	INST	DATE RECORDED	LIBER-PAGE
272	WILLIAM R. RODGERS	E	4-21-60	179MR-332 COV.
273	HOWARD OLDENBERG	E	6-9-60	180MR-482 COV.
274	ALBERT W. PETERSON	E	4-6-60	179MR-43 COV.
275	LYDIA HISCHE	E	4-6-60	179MR-51 COV.
C-276	HELEN WEINSHENK	D	1-13-60	177MR-463 L.A.
277	WALTER G. NEWMILLER	D	4-19-60	618-180 L.A.
278	EIGILD V. JENSEN	D	2-26-60	616-326 L.A.
279	ERNEST H.G. ANDERSON	D	7-13-60	621-259 L.A.
280	ARCHIE A. PROBERT	D	4-6-60	617-552 L.A.
281	MAUDE M. JAHN	D	4-19-60	618-172 L.A.
281E	MAUDE M. JAHN	E	4-19-60	179MR-286 COV.
283	FRANK DIVIS	D	2-26-60	616-316 L.A.
283E	FRANK DIVIS	E	2-26-60	178MR-244 COV.
284	MARTIN K. CHRISTOPHER	D	3-1-60	616-456 L.A.
284E	MARTIN K. CHRISTOPHER	E	4-6-60	179MR-47 COV.
C-285	ADOLPH HILDEBRANDT	D	2-11-60	178MR-155 L.A.
C-285N	ADOLPH HILDEBRANDT	D	2-11-60	178MR-156 L.A.
C-285N	ELEANER KREITNER	D	5-18-62	193MR-519 --
C-286	ADOLPH HILDEBRANDT	D	1-13-60	177MR-464 L.A.
C-287	CLARA O. BARTON	D	1-13-60	177MR-465 L.A.
C-288	CLARA O. BARTON	E	1-13-60	177MR-465 --
C-287E	CLARA O. BARTON	E	1-13-60	177MR-465 --

C.S. 11015				
PARCEL	GRANTOR	INST	DATE RECORDED	LIBER-PAGE
C-288	PROD CARE SAND CORP	D	2-11-60	178MR-157 L.A.
291	OTTO KADING	D	6-9-60	620-135 L.A.
291E	OTTO KADING	E	6-9-60	180MR-469 COV.
292	CONSERVATION DEPT.	D	9-19-62	648-583 --
292CC	ARTHUR R. HOFFMAN	D	12-2-60	627-265 --
258	ARTHUR L. PETERSON	D	2-26-60	616-354 L.A.



RIGHT-OF-WAY MAP

DRAWN BY: DLZ	CHECKED BY: DLZ
LAST REVISION DATE: 1/08/01	ROUTE: I-94
COUNTY: BERRIEN	PROJ/JOB: 11-8
FILE NO.: 11-R-2	CONTROL SECTION: 11012
	SHEET NO.: 13