


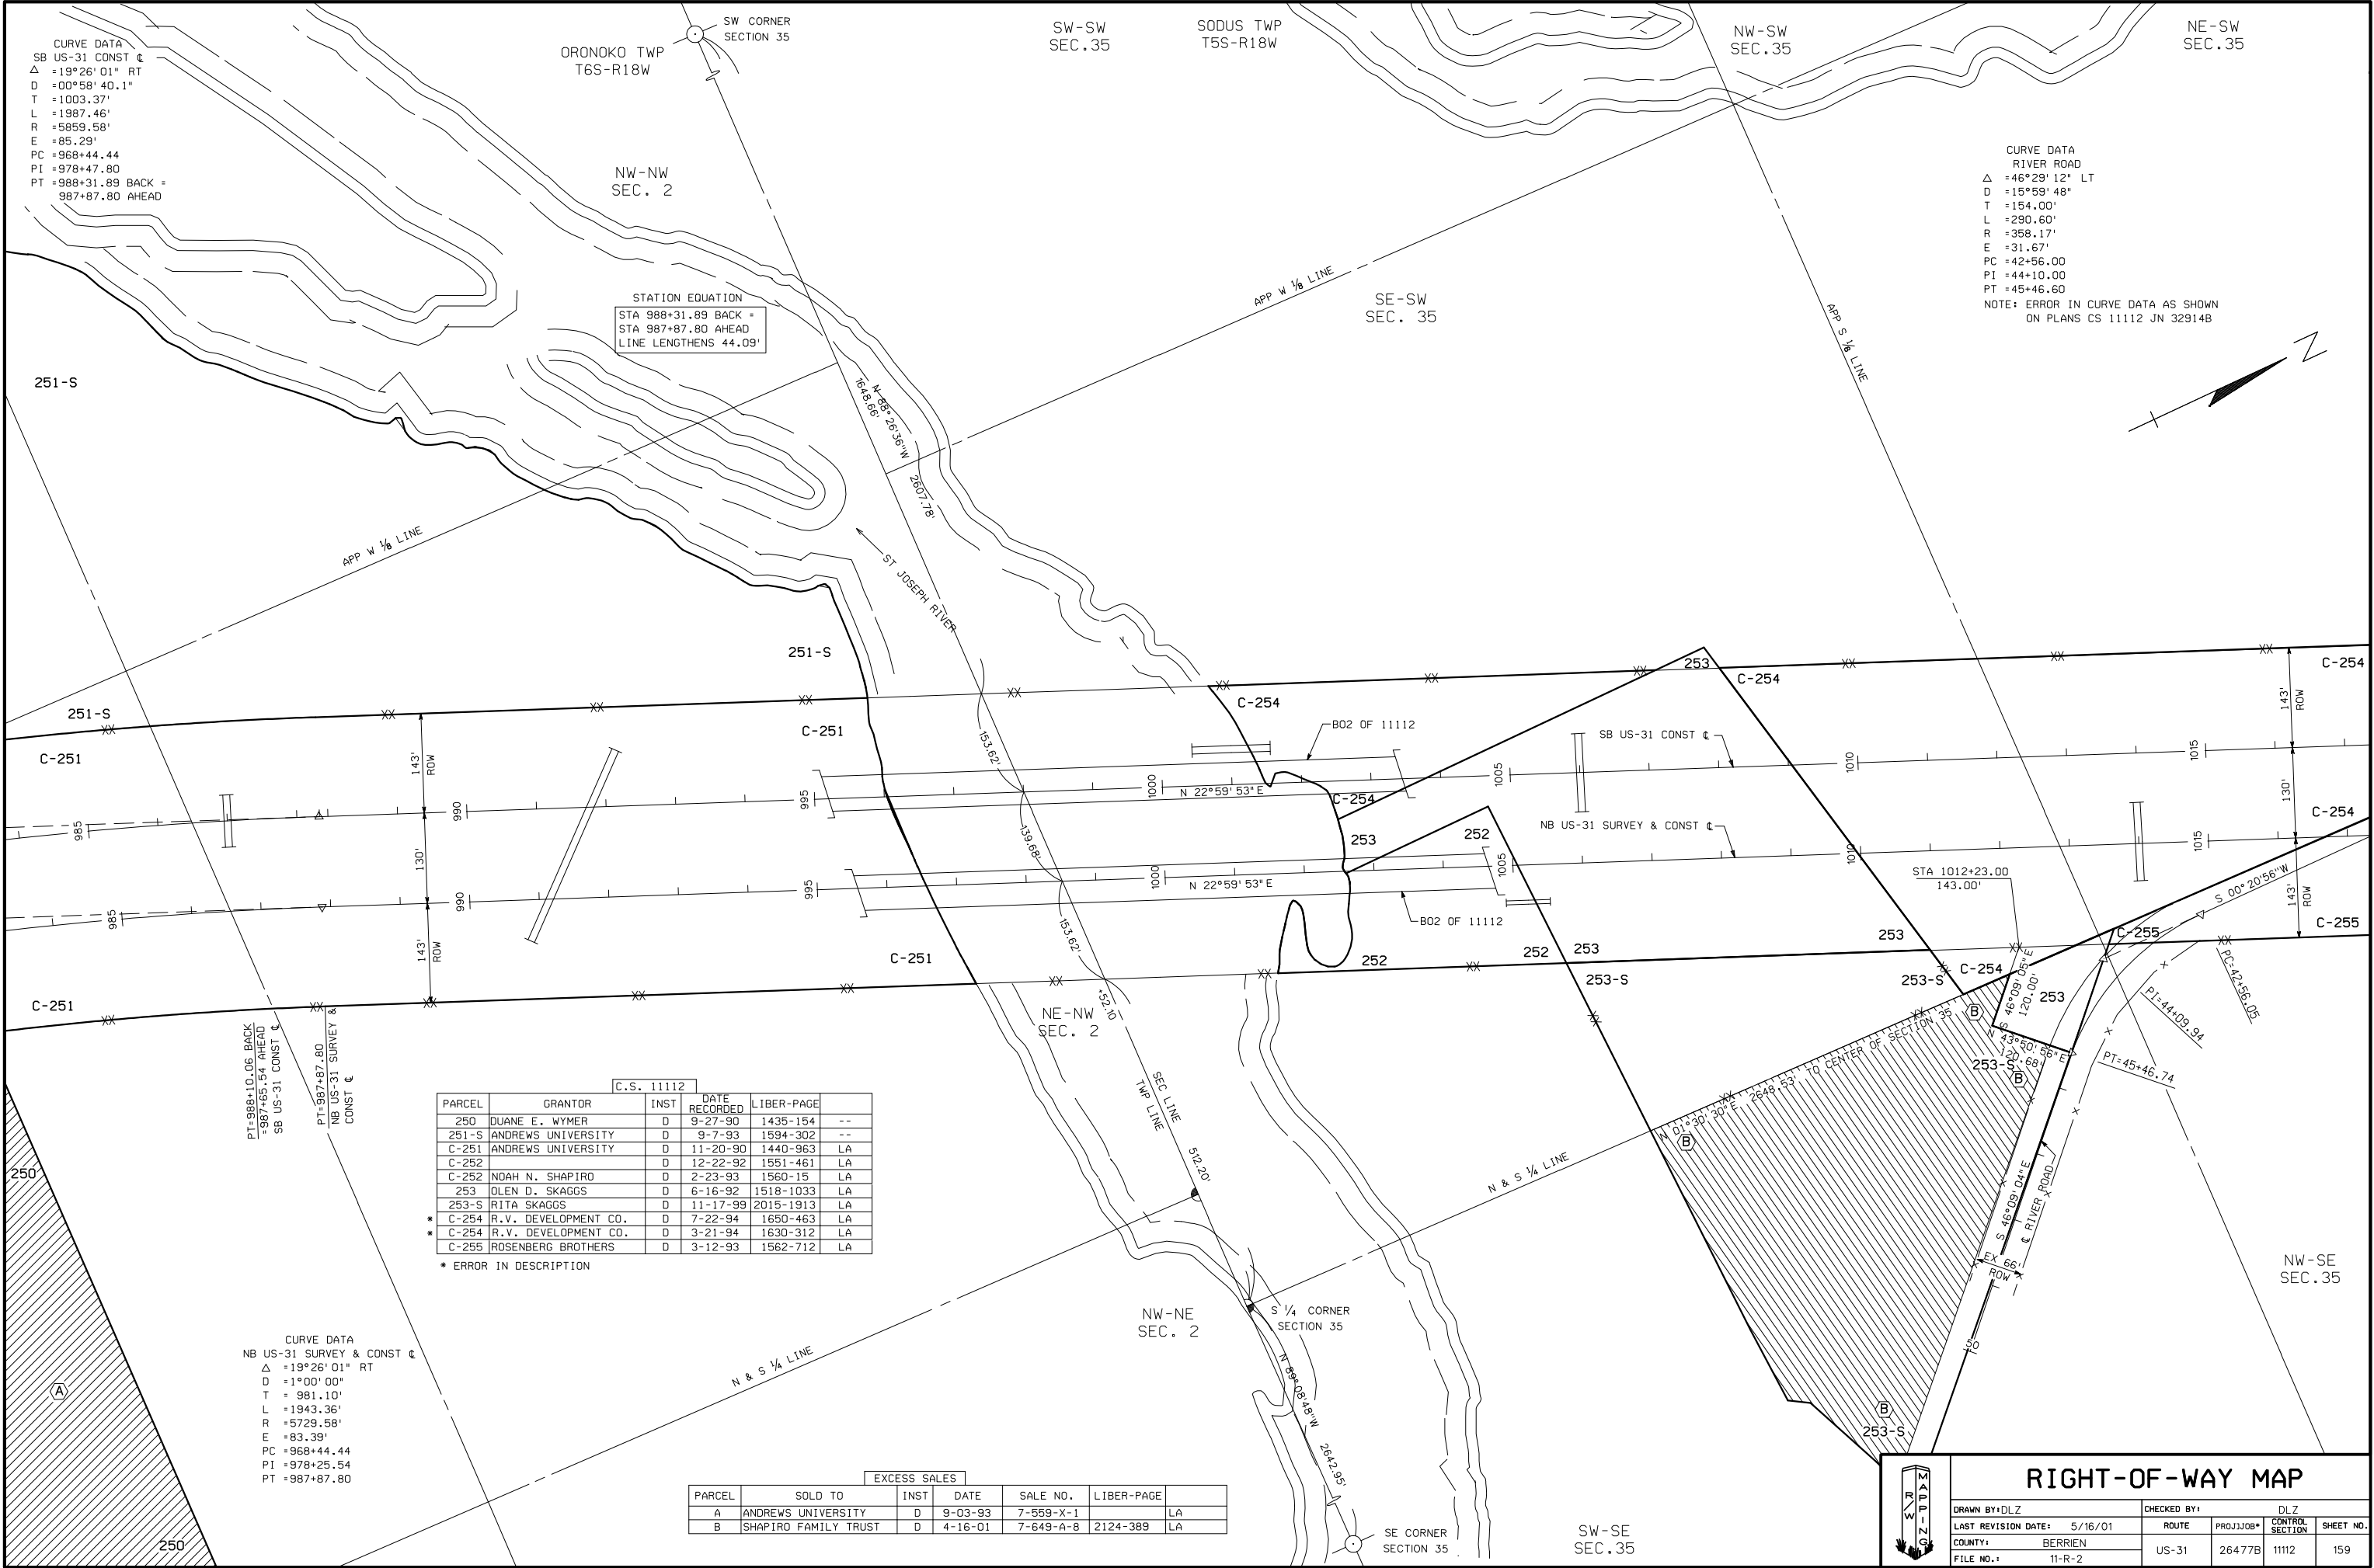

CURVE DATA
SB US-31 CONST C
Δ = 19°26' 01" RT
D = 00°58' 40.1"
T = 1003.37'
L = 1987.46'
R = 5859.58'
E = 85.29'
PC = 968+44.44
PI = 978+47.80
PT = 988+31.89 BACK =
987+87.80 AHEAD

STATION EQUATION
STA 988+31.89 BACK =
STA 987+87.80 AHEAD
LINE LENGTHENS 44.09'

CURVE DATA
RIVER ROAD
Δ = 46°29' 12" LT
D = 15°59' 48"
T = 154.00'
L = 290.60'
R = 358.17'
E = 31.67'
PC = 42+56.00
PI = 44+10.00
PT = 45+46.60
NOTE: ERROR IN CURVE DATA AS SHOWN
ON PLANS CS 11112 JN 329148

C.S. 11112					
PARCEL	GRANTOR	INST	DATE RECORDED	LIBER-PAGE	
250	DUANE E. WYMER	D	9-27-90	1435-154	--
251-S	ANDREWS UNIVERSITY	D	9-7-93	1594-302	--
C-251	ANDREWS UNIVERSITY	D	11-20-90	1440-963	LA
C-252		D	12-22-92	1551-461	LA
C-252	NOAH N. SHAPIRO	D	2-23-93	1560-15	LA
253	OLEN D. SKAGGS	D	6-16-92	1518-1033	LA
253-S	RITA SKAGGS	D	11-17-99	2015-1913	LA
* C-254	R.V. DEVELOPMENT CO.	D	7-22-94	1650-463	LA
* C-254	R.V. DEVELOPMENT CO.	D	3-21-94	1630-312	LA
C-255	ROSENBERG BROTHERS	D	3-12-93	1562-712	LA

* ERROR IN DESCRIPTION

EXCESS SALES					
PARCEL	SOLD TO	INST	DATE	SALE NO.	LIBER-PAGE
A	ANDREWS UNIVERSITY	D	9-03-93	7-559-X-1	LA
B	SHAPIRO FAMILY TRUST	D	4-16-01	7-649-A-8	2124-389 LA

CURVE DATA
NB US-31 SURVEY & CONST C
Δ = 19°26' 01" RT
D = 1°00' 00"
T = 981.10'
L = 1943.36'
R = 5729.58'
E = 83.39'
PC = 968+44.44
PI = 978+25.54
PT = 987+87.80



RIGHT-OF-WAY MAP					
DRAWN BY: DLZ	CHECKED BY:	DLZ			
LAST REVISION DATE: 5/16/01	ROUTE	PROJ JOB#	CONTROL SECTION	SHEET NO.	
COUNTY: BERRIEN	US-31	26477B	11112	159	
FILE NO.: 11-R-2					