



SHEET001.DGN
1 2 

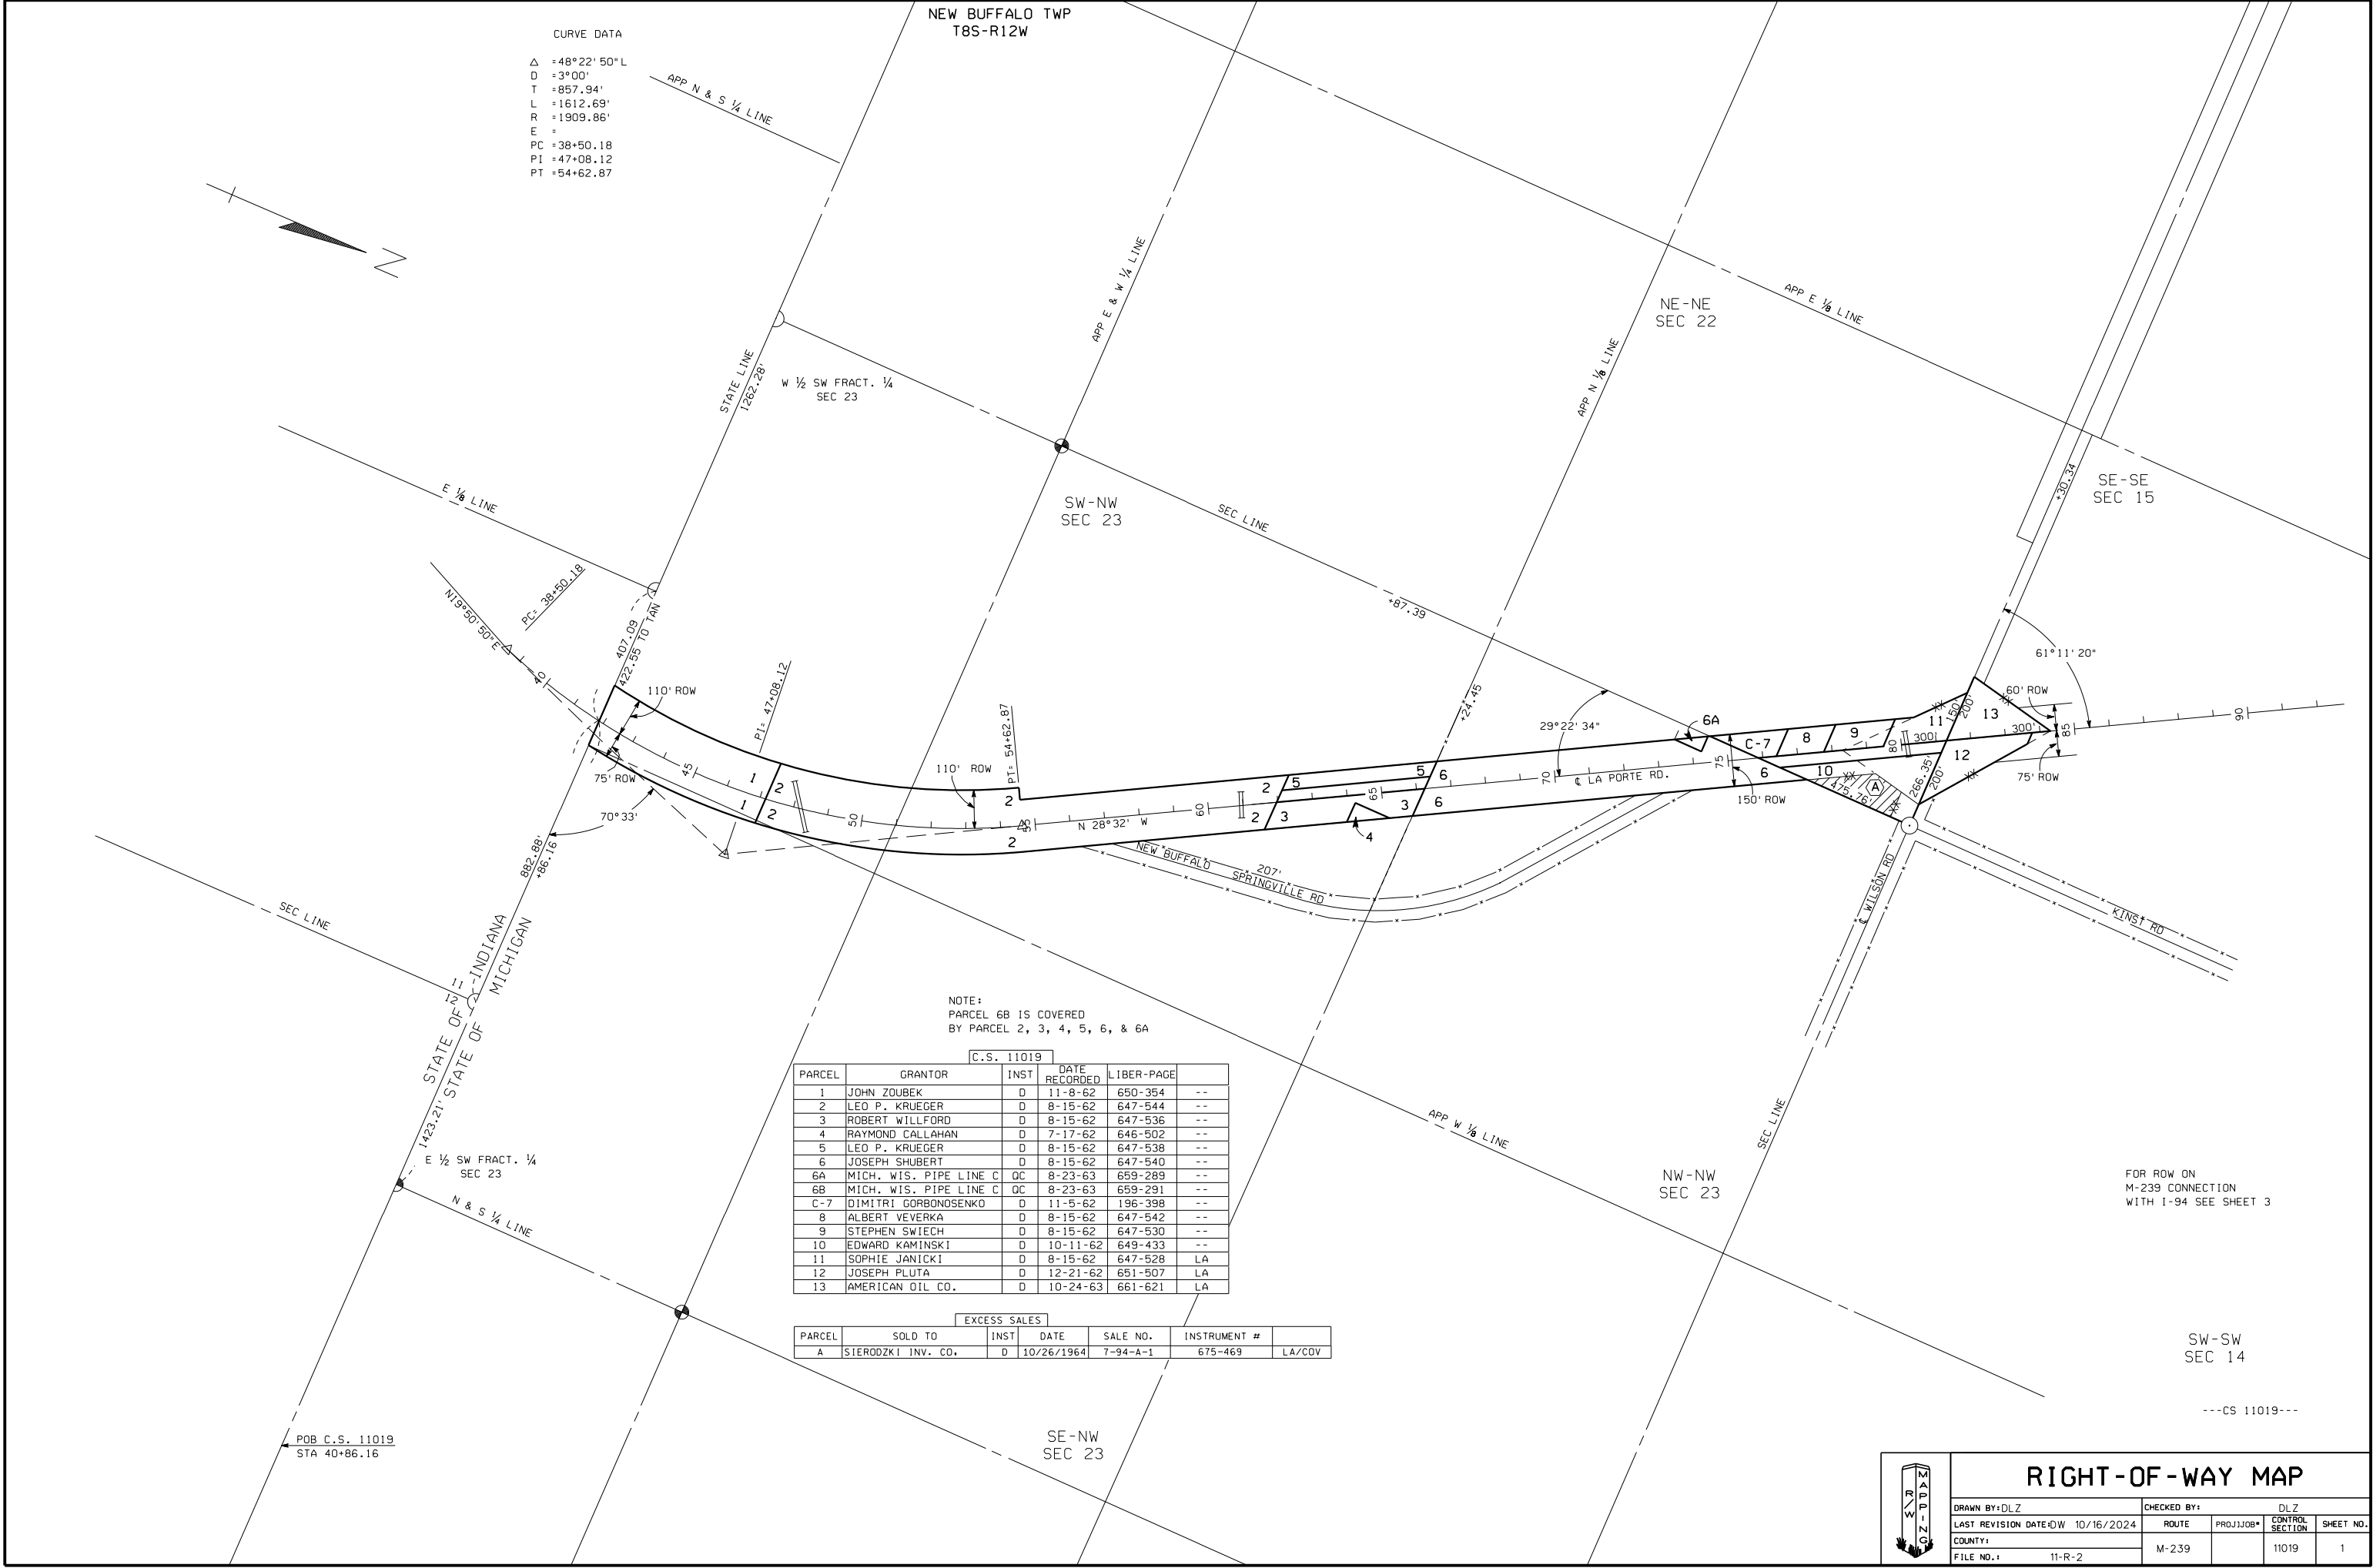

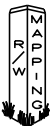

RIGHT-OF-WAY MAP

DRAWN BY: DLZ		CHECKED BY:		DLZ	
LAST REVISION DATE: 10/16/2024		ROUTE	PROJ: JJB*	CONTROL SECTION	SHEET NO.
COUNTY:		M-239		11019	1
FILE NO.:		11-R-2			