


SHEET047.DGN
1 2 

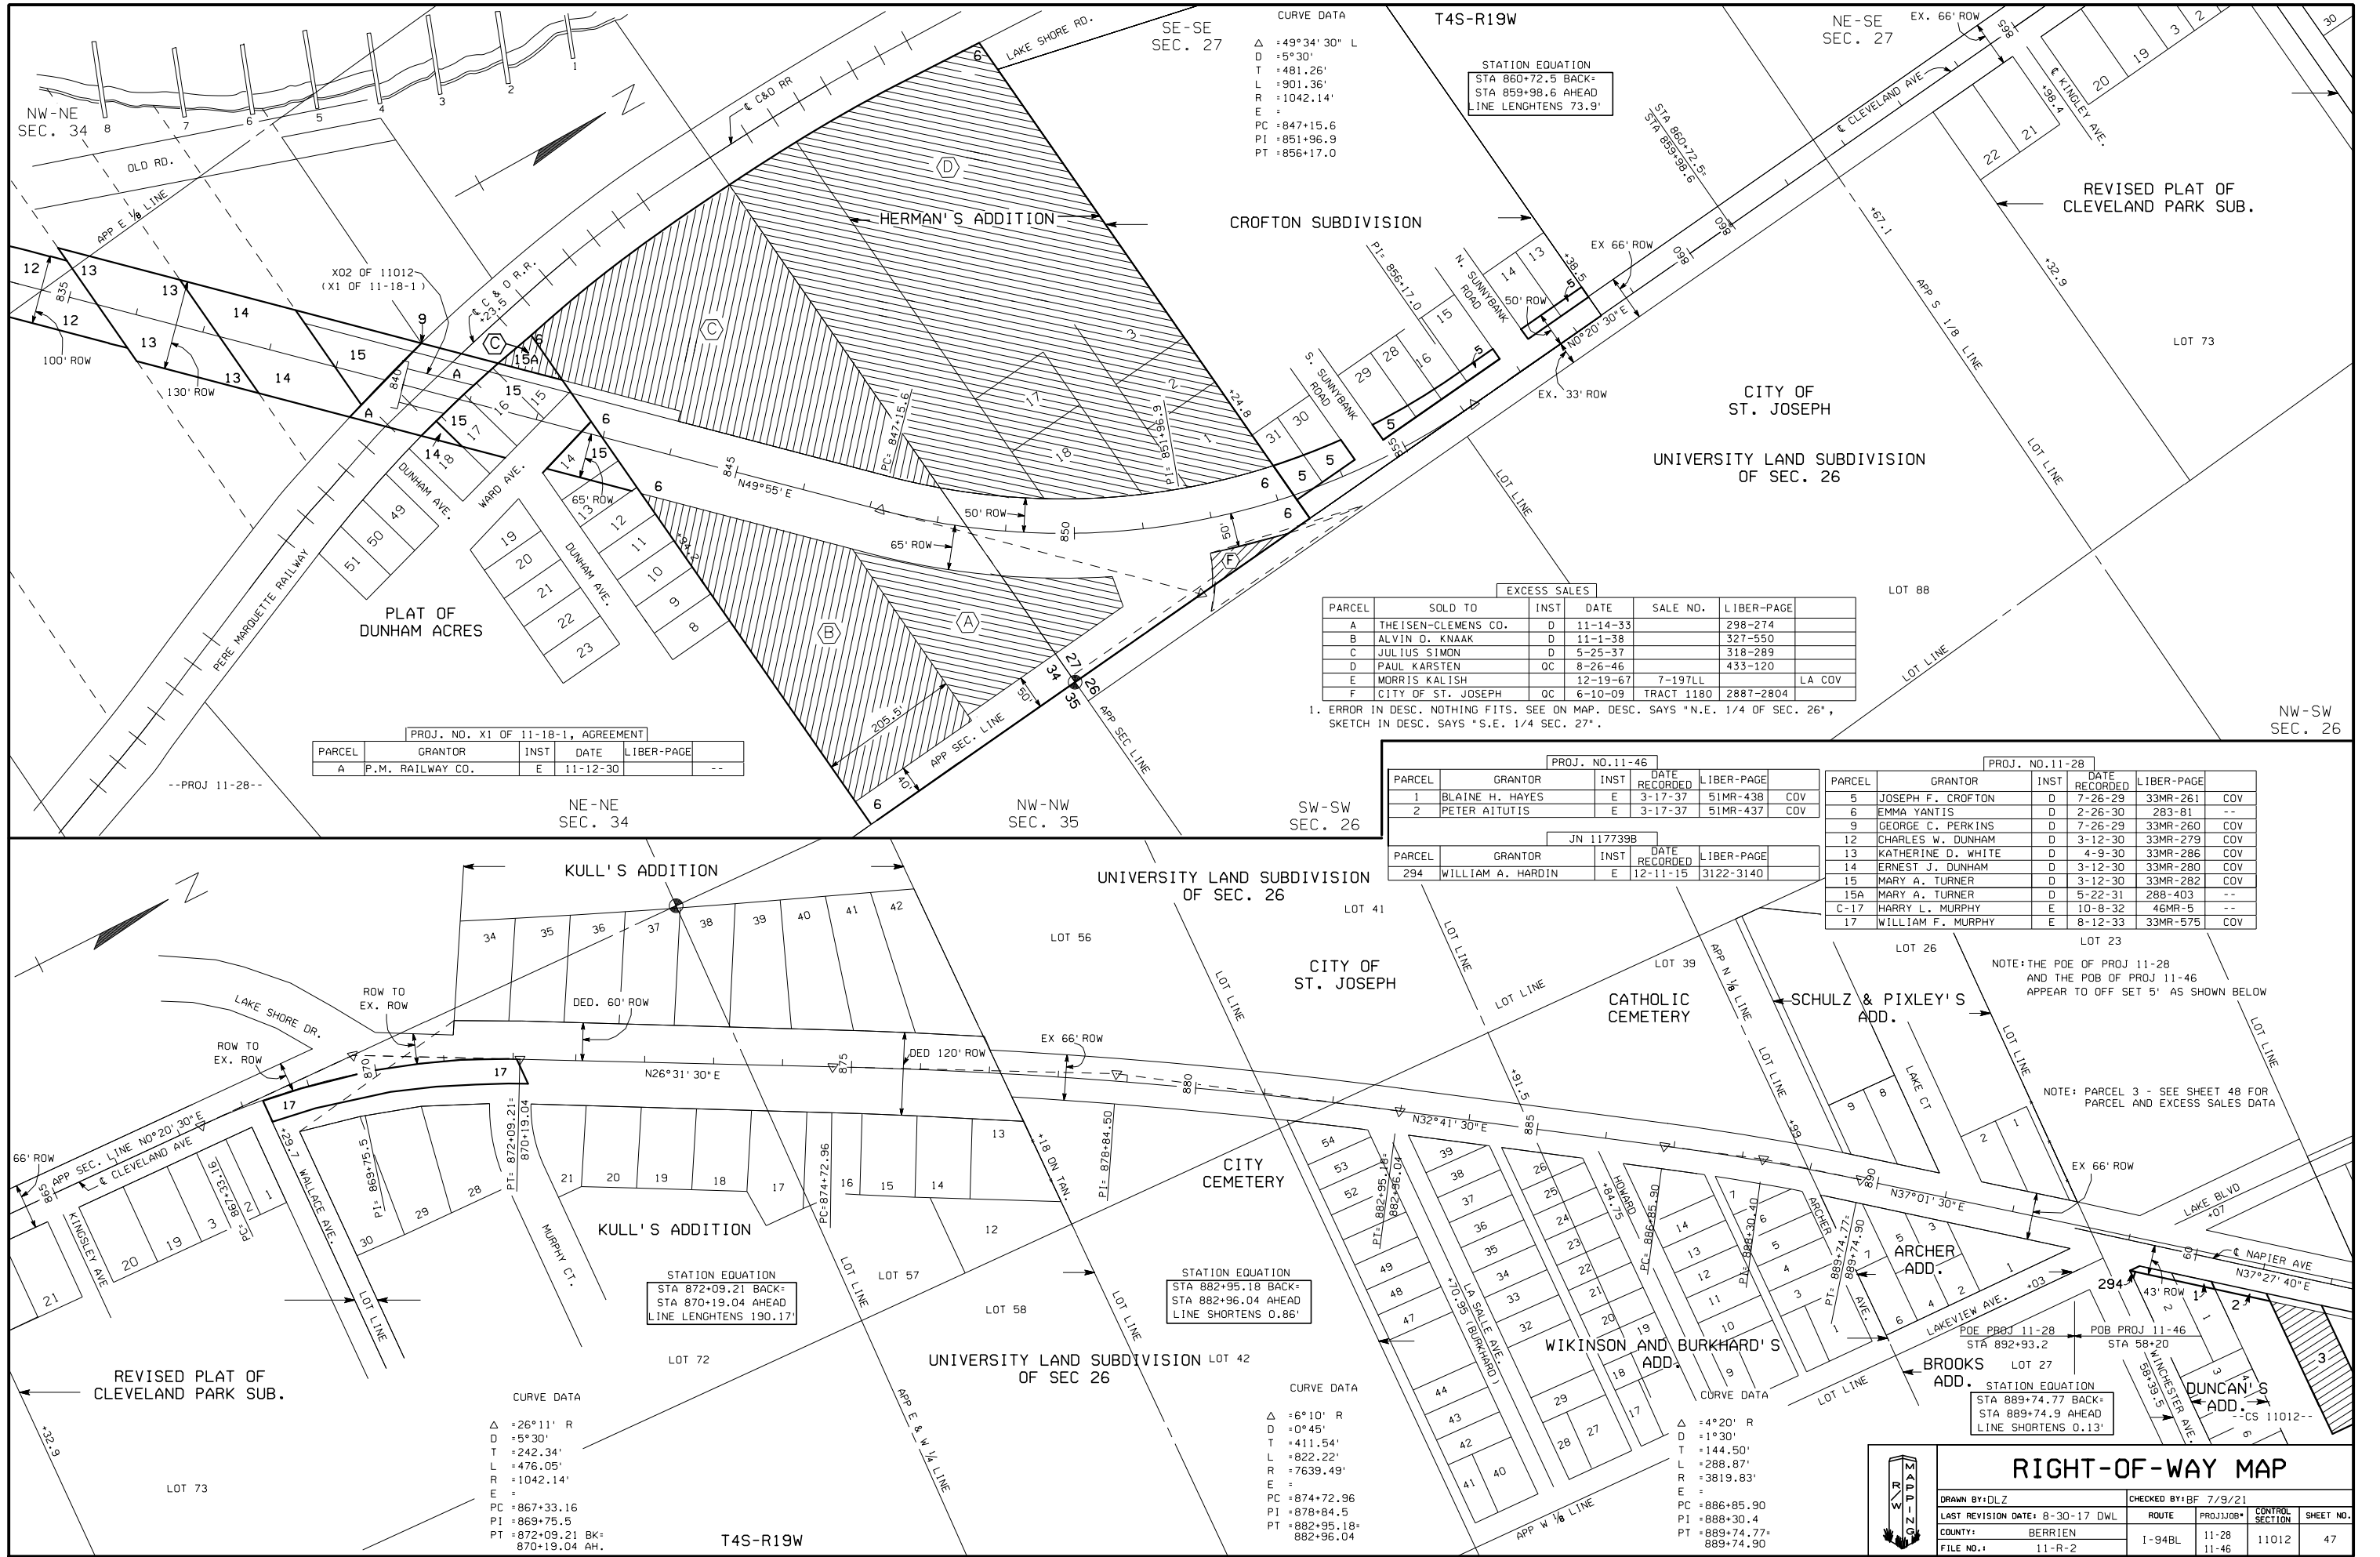

CURVE DATA
Δ = 49°34'30" L
D = 5°30'
T = 481.26'
L = 901.36'
R = 1042.14'
E =
PC = 847+15.6
PI = 851+96.9
PT = 856+17.0

STATION EQUATION
STA 860+72.5 BACK+
STA 859+98.6 AHEAD
LINE LENGTHENS 73.9'

PARCEL	GRANTOR	INST	DATE	LIBER-PAGE
A	P.M. RAILWAY CO.	E	11-12-30	--

PARCEL	SOLD TO	INST	DATE	SALE NO.	LIBER-PAGE
A	THEISEN-CLEMENS CO.	D	11-14-33	298-274	
B	ALVIN D. KNAAK	D	11-1-38		327-550
C	JULIUS SIMON	D	5-25-37		318-289
D	PAUL KARSTEN	OC	8-26-46		433-120
E	MORRIS KALISH		12-19-67	7-197LL	LA COV
F	CITY OF ST. JOSEPH	OC	6-10-09	TRACT 1180	2887-2804

1. ERROR IN DESC. NOTHING FITS. SEE ON MAP. DESC. SAYS "N.E. 1/4 OF SEC. 26", SKETCH IN DESC. SAYS "S.E. 1/4 SEC. 27".

PARCEL	GRANTOR	INST	DATE	LIBER-PAGE
1	BLAINE H. HAYES	E	3-17-37	51MR-438 COV
2	PETER AITUTIS	E	3-17-37	51MR-437 COV

PARCEL	GRANTOR	INST	DATE	LIBER-PAGE
5	JOSEPH F. CROFTON	D	7-26-29	33MR-261 COV
6	EMMA YANTIS	D	2-26-30	283-81 --
9	GEORGE C. PERKINS	D	7-26-29	33MR-260 COV
12	CHARLES W. DUNHAM	D	3-12-30	33MR-279 COV
13	KATHERINE D. WHITE	D	4-9-30	33MR-286 COV
14	ERNEST J. DUNHAM	D	3-12-30	33MR-280 COV
15	MARY A. TURNER	D	3-12-30	33MR-282 COV
15A	MARY A. TURNER	D	5-22-31	288-403 --
C-17	HARRY L. MURPHY	E	10-8-32	46MR-5 --
17	WILLIAM F. MURPHY	E	8-12-33	33MR-575 COV

NOTE: THE POE OF PROJ 11-28 AND THE POB OF PROJ 11-46 APPEAR TO OFF SET 5' AS SHOWN BELOW

NOTE: PARCEL 3 - SEE SHEET 48 FOR PARCEL AND EXCESS SALES DATA

STATION EQUATION
STA 889+74.77 BACK+
STA 889+74.9 AHEAD
LINE SHORTENS 0.13'

RIGHT-OF-WAY MAP

DRAWN BY: DLZ	CHECKED BY: BF 7/9/21
LAST REVISION DATE: 8-30-17 DWL	ROUTE PROJ JOB CONTROL SHEET NO.
COUNTY: BERRIEN	1-94BL 11-28 11012 47
FILE NO.: 11-R-2	