


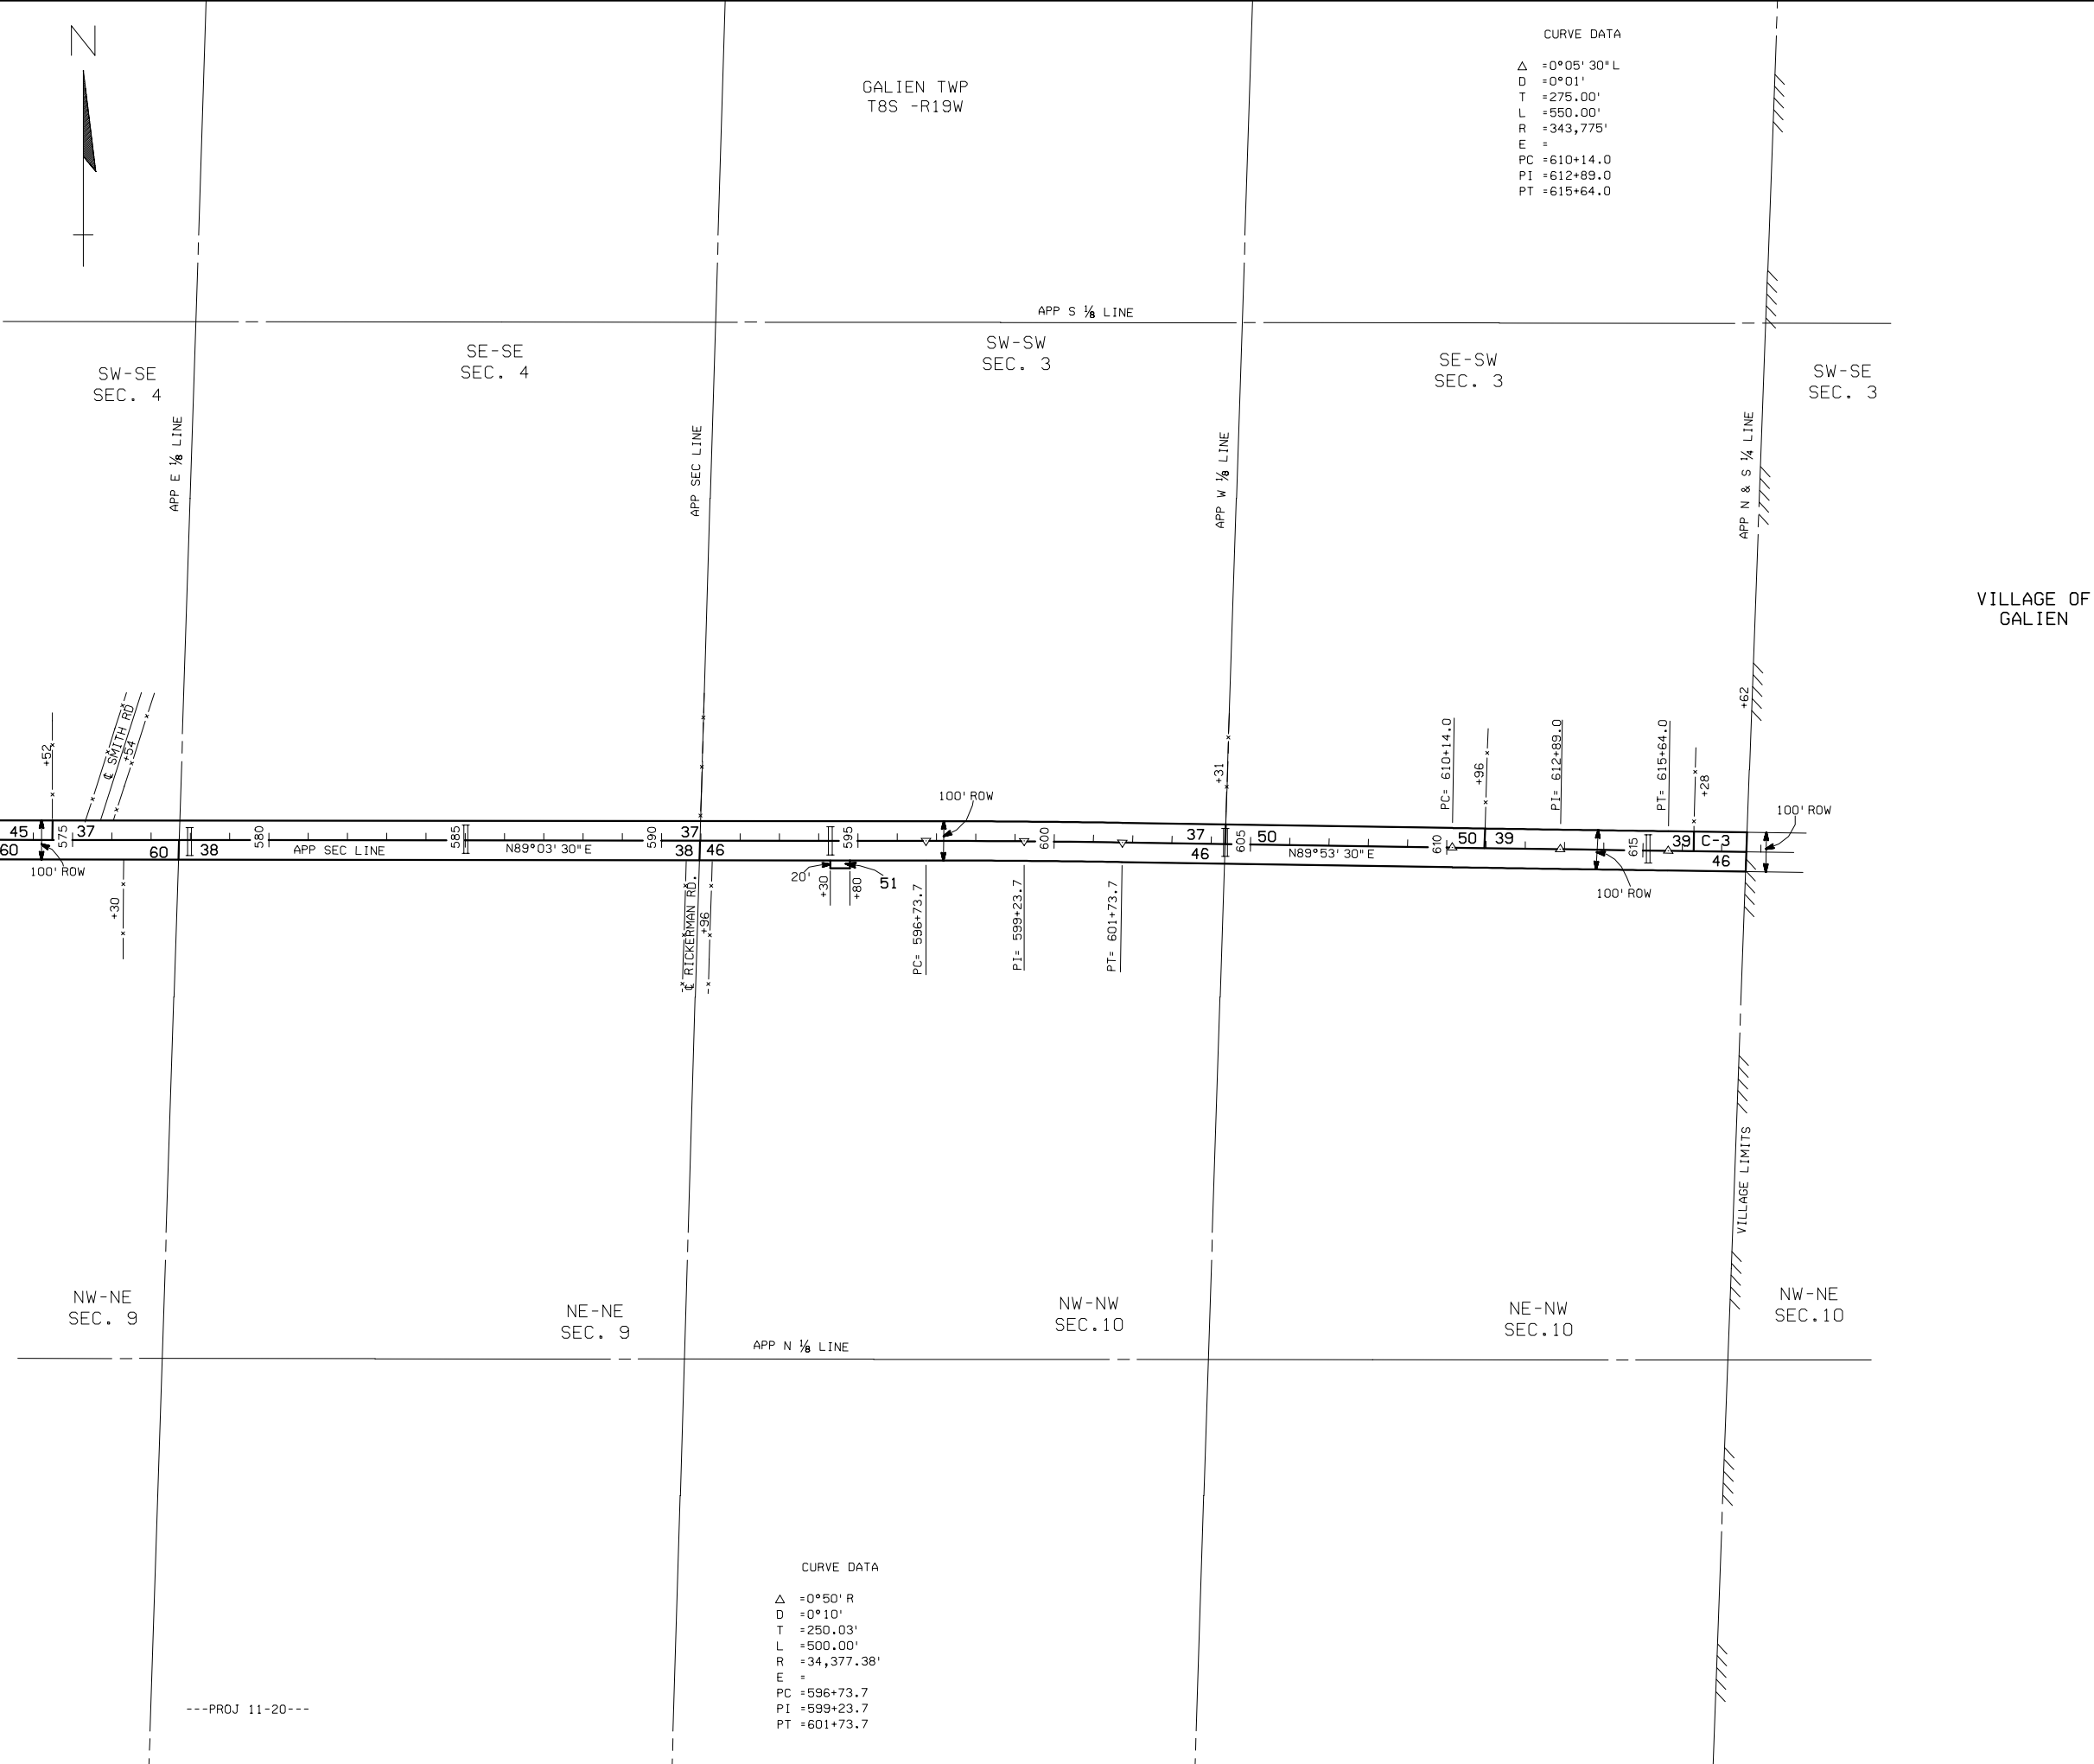

CURVE DATA
Δ = 0°05'30" L
D = 0°01'
T = 275.00'
L = 550.00'
R = 343,775'
E =
PC = 610+14.0
PI = 612+89.0
PT = 615+64.0

GALIEN TWP
T8S -R19W

VILLAGE OF
GALIEN

C.S. 11021

PARCEL	GRANTOR	INST	DATE RECORDED	LIBER-PAGE
51	GAIL M. ALLEN	E	5-29-91	1460-764

PROJ. NO.11-20

PARCEL	GRANTOR	INST	DATE RECORDED	LIBER-PAGE
37	HENRY P. SMITH	E	1-11-27	33MR-32
38	ANTHONY M. WARNKE	E	1-11-27	33MR-33
39	MICHAEL J. KILEY	E	12-3-27	33MR-155
45	HENRY GEMINDER	E	12-3-27	33MR-153
46	FRED LUTHER	E	12-3-27	33MR-152
C-3	WILLIAM BAUER	E	9-1-27	34MR-89
60	MARY E. RENBARGER	E	3-16-28	33MR-189

CURVE DATA
Δ = 0°50' R
D = 0°10'
T = 250.03'
L = 500.00'
R = 34,377.38'
E =
PC = 596+73.7
PI = 599+23.7
PT = 601+73.7

---PROJ 11-20---



RIGHT-OF-WAY MAP

DRAWN BY:DLZ

CHECKED BY:DLZ

LAST REVISION DATE: 1/08/01

ROUTE

COUNTY: BERRIEN

PROJ./JOB#

FILE NO.: 11-R-2

US-12

DATE RECORDED

CONTROL SECTION

LIBER-PAGE

SHEET NO.

11-20

11-30

11021

114