


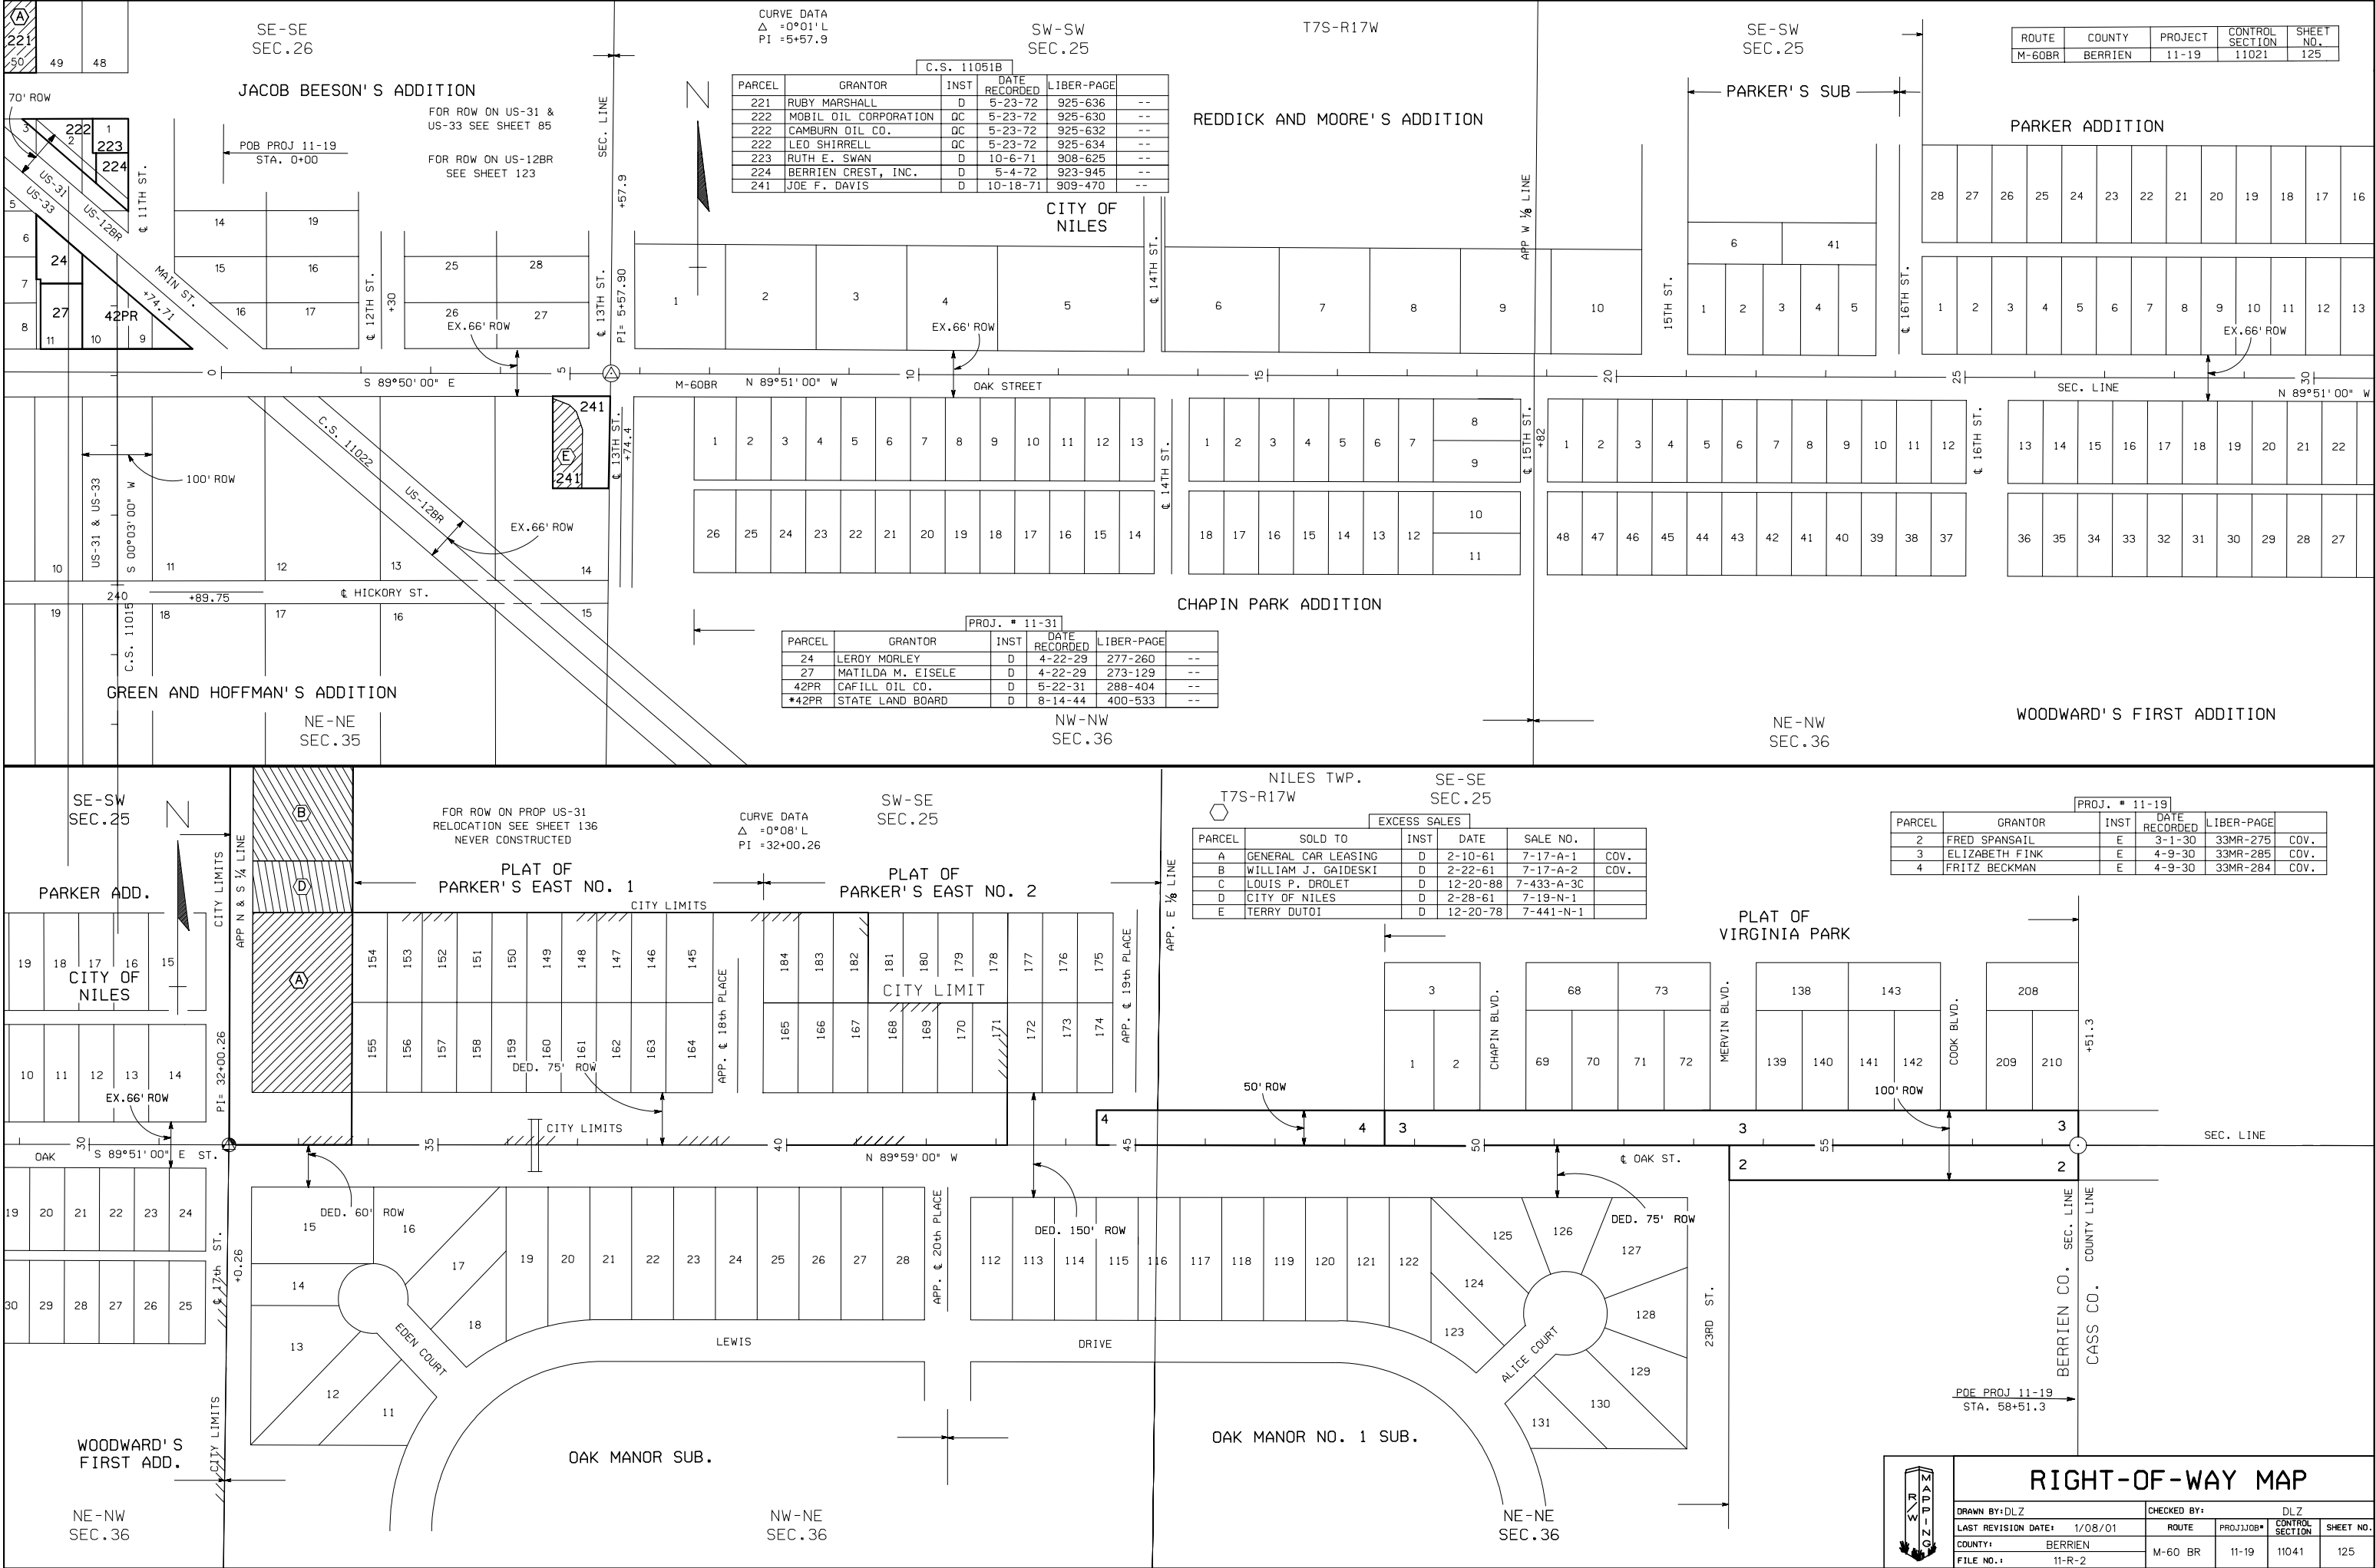

C.S. 11051B				
PARCEL	GRANTOR	INST	DATE RECORDED	LIBER-PAGE
221	RUBY MARSHALL	D	5-23-72	925-636 --
222	MOBIL OIL CORPORATION	QC	5-23-72	925-630 --
222	CAMBURN OIL CO.	QC	5-23-72	925-632 --
222	LEO SHIRRELL	QC	5-23-72	925-634 --
223	RUTH E. SWAN	D	10-6-71	908-625 --
224	BERRIEN CREST, INC.	D	5-4-72	923-945 --
241	JOE F. DAVIS	D	10-18-71	909-470 --

PROJ. # 11-31				
PARCEL	GRANTOR	INST	DATE RECORDED	LIBER-PAGE
24	LEROY MORLEY	D	4-22-29	277-260 --
27	MATILDA M. EISELE	D	4-22-29	273-129 --
42PR	CAFILL OIL CO.	D	5-22-31	288-404 --
*42PR	STATE LAND BOARD	D	8-14-44	400-533 --

EXCESS SALES					
PARCEL	SOLD TO	INST	DATE	SALE NO.	
A	GENERAL CAR LEASING	D	2-10-61	7-17-A-1	COV.
B	WILLIAM J. GAIDESKI	D	2-22-61	7-17-A-2	COV.
C	LOUIS P. DROLET	D	12-20-88	7-433-A-3C	
D	CITY OF NILES	D	2-28-61	7-19-N-1	
E	TERRY DUTOI	D	12-20-78	7-441-N-1	

PROJ. # 11-19				
PARCEL	GRANTOR	INST	DATE RECORDED	LIBER-PAGE
2	FRED SPANSAIL	E	3-1-30	33MR-275 COV.
3	ELIZABETH FINK	E	4-9-30	33MR-285 COV.
4	FRITZ BECKMAN	E	4-9-30	33MR-284 COV.

ROUTE	COUNTY	PROJECT	CONTROL SECTION	SHEET NO.
M-60BR	BERRIEN	11-19	11021	125



W
R
O
Y

RIGHT-OF-WAY MAP

DRAWN BY:DLZ

CHECKED BY:

LAST REVISION DATE: 1/08/01

ROUTE

COUNTY: BERRIEN

FILE NO.: 11-R-2

DLZ

PROJ/JOB#

11-19

CONTROL SECTION

11041

SHEET NO.

125