


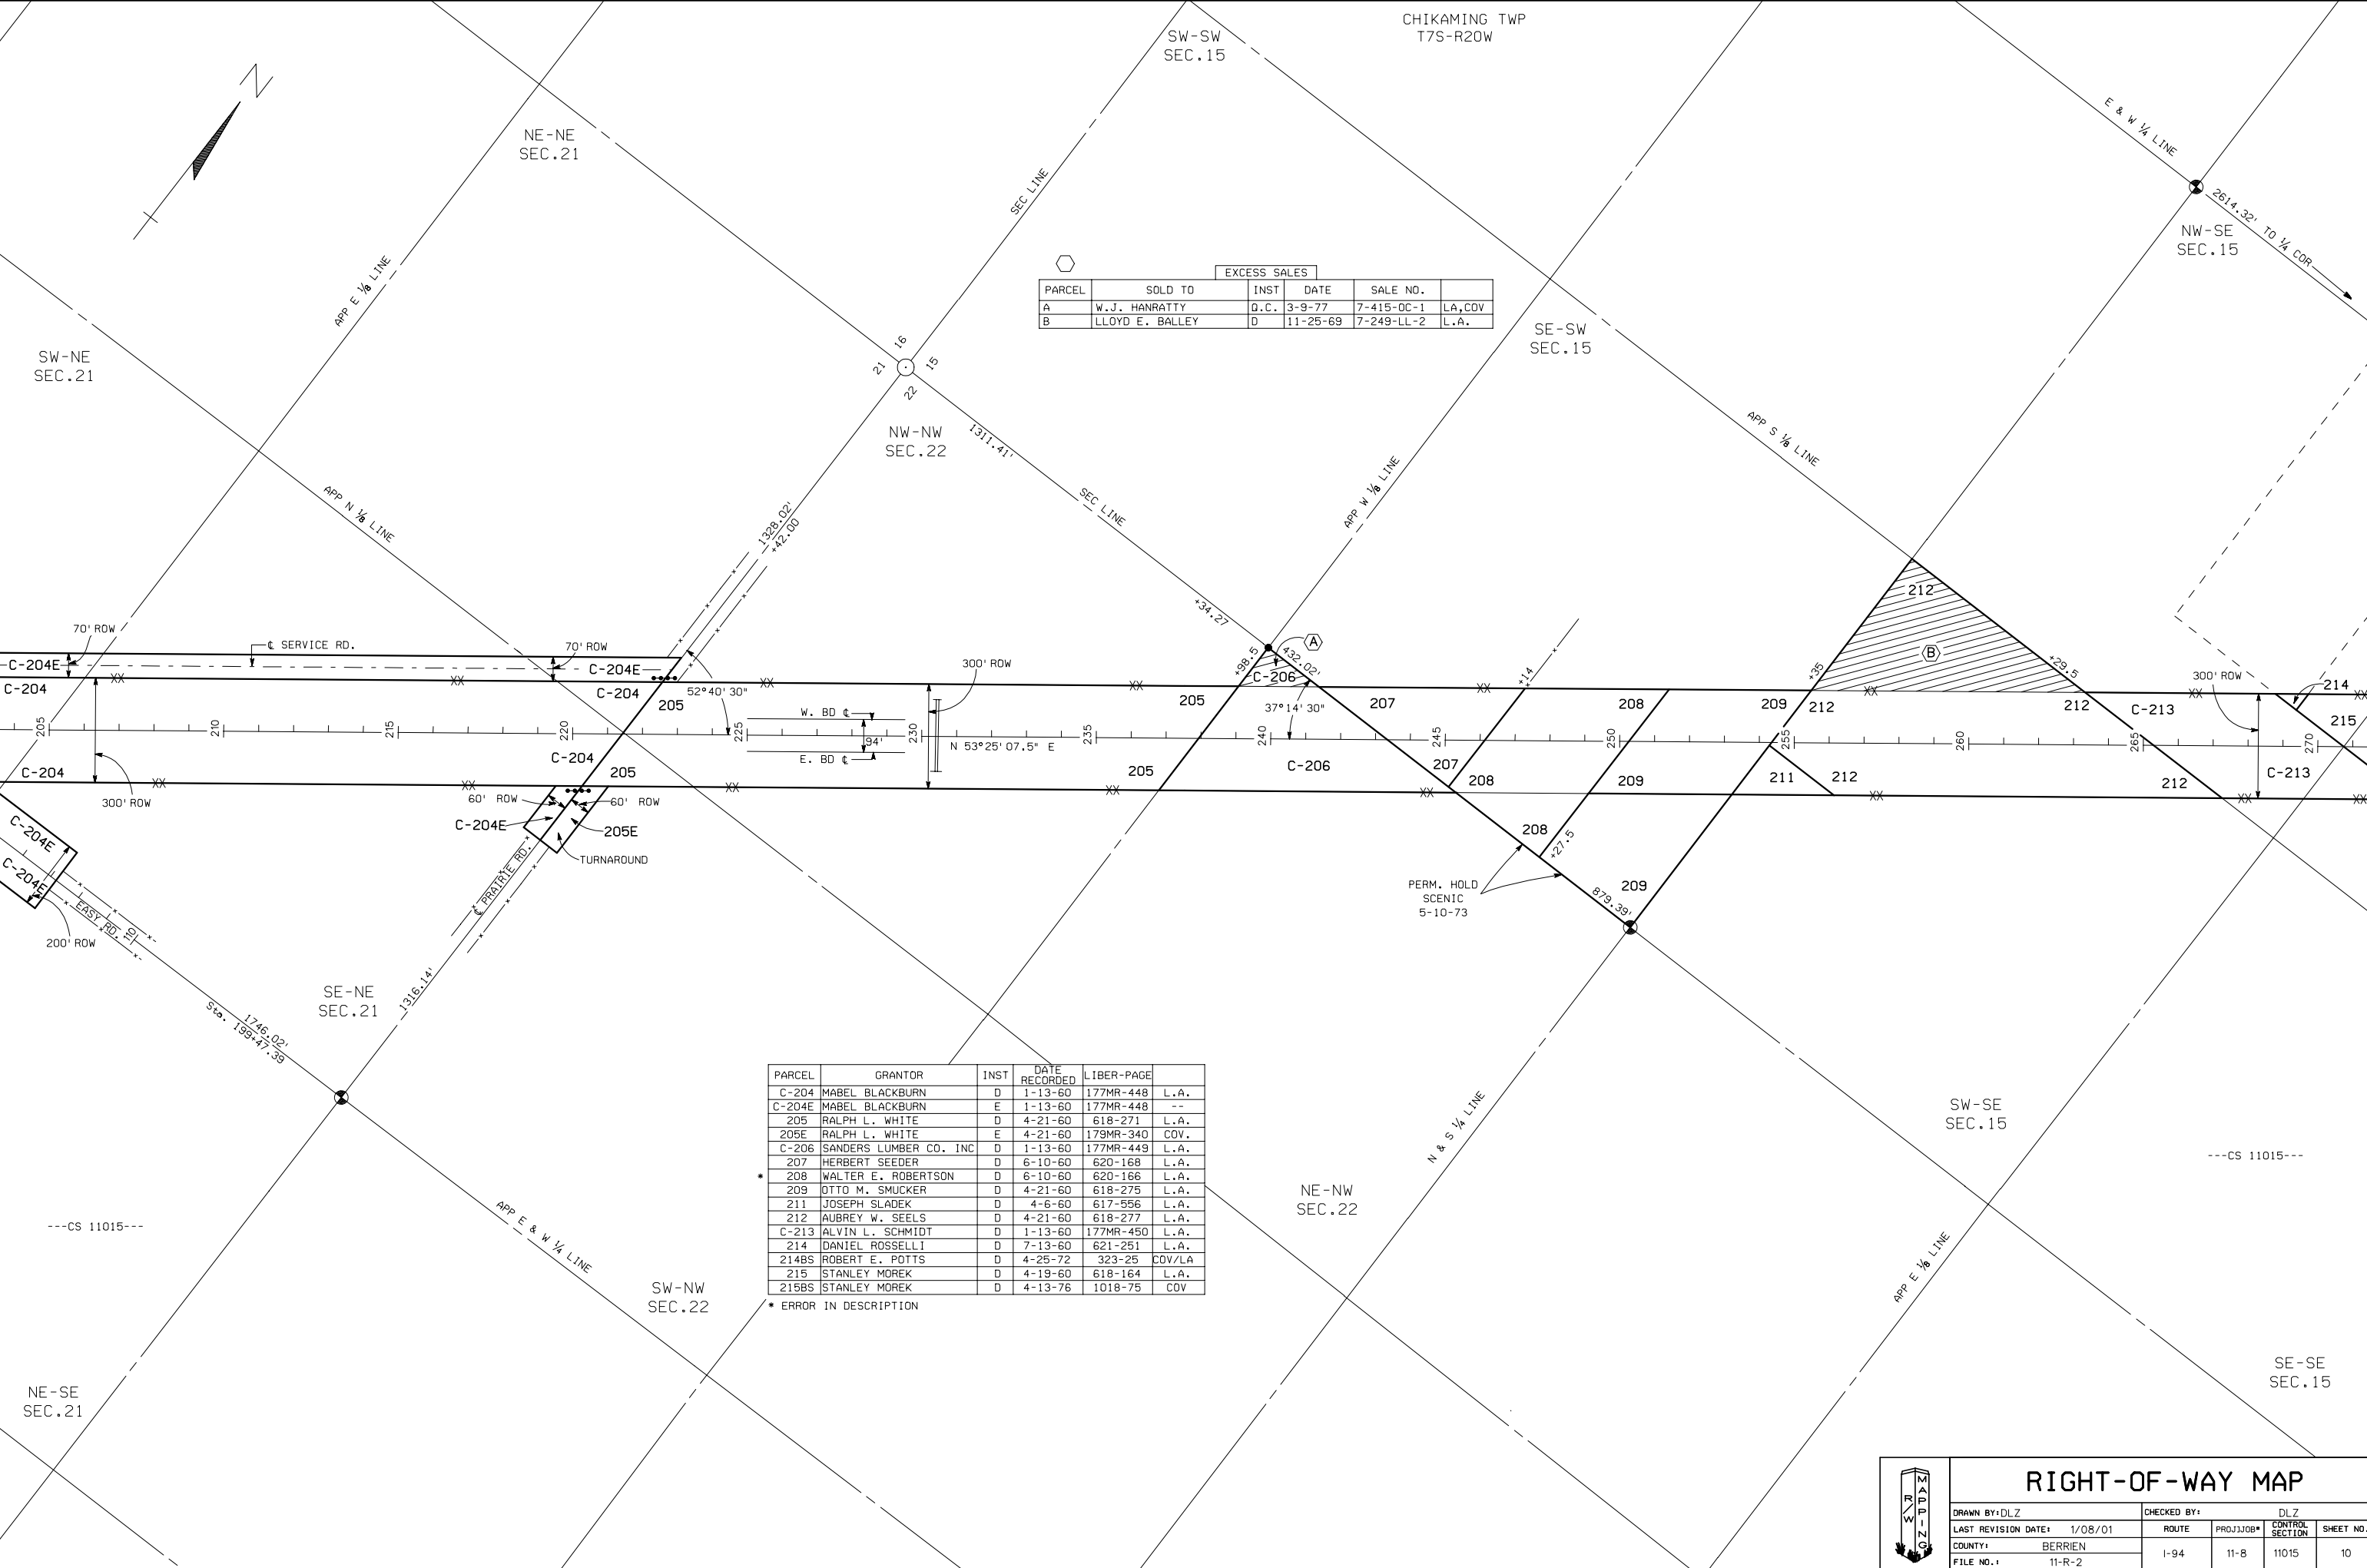

EXCESS SALES					
PARCEL	SOLD TO	INST	DATE	SALE NO.	
A	W.J. HANRATTY	D.C.	3-9-77	7-415-DC-1	LA, COV
B	LLOYD E. BALLEY	D	11-25-69	7-249-LL-2	L.A.

PARCEL	GRANTOR	INST	DATE RECORDED	LIBER-PAGE	
C-204	MABEL BLACKBURN	D	1-13-60	177MR-448	L.A.
C-204E	MABEL BLACKBURN	E	1-13-60	177MR-448	--
205	RALPH L. WHITE	D	4-21-60	618-271	L.A.
205E	RALPH L. WHITE	E	4-21-60	179MR-340	COV.
C-206	SANDERS LUMBER CO. INC	D	1-13-60	177MR-449	L.A.
207	HERBERT SEEDER	D	6-10-60	620-168	L.A.
208	WALTER E. ROBERTSON	D	6-10-60	620-166	L.A.
209	OTTO M. SMUCKER	D	4-21-60	618-275	L.A.
211	JOSEPH SLADEK	D	4-6-60	617-556	L.A.
212	AUBREY W. SEELS	D	4-21-60	618-277	L.A.
C-213	ALVIN L. SCHMIDT	D	1-13-60	177MR-450	L.A.
214	DANIEL ROSSELLI	D	7-13-60	621-251	L.A.
214BS	ROBERT E. POTTS	D	4-25-72	323-25	COV/LA
215	STANLEY MOREK	D	4-19-60	618-164	L.A.
215BS	STANLEY MOREK	D	4-13-76	1018-75	COV

* ERROR IN DESCRIPTION



RIGHT-OF-WAY MAP

DRAWN BY: DLZ		CHECKED BY: DLZ	
LAST REVISION DATE: 1/08/01	ROUTE	PROJ/JOB#	CONTROL SECTION
COUNTY: BERRIEN	I-94	11-8	11015
FILE NO.: 11-R-2			SHEET NO. 10