

NE-NW
SEC. 10

NW-NE
SEC. 10

GALIEN TWP.
T8S-R19W


NE-NE
SEC.10

NW-NW
SEC. 11

---PROJ 11-30---

CS 11021

$\Delta = 0^{\circ}23' \text{ L}$
 $D = 0^{\circ}04'$
 $T = 287.50'$
 $L = 575.00'$
 $R = 85,943.67'$
 $E =$
 $PC = 631+12.5$
 $PI = 634+00$
 $PT = 636+87.5$

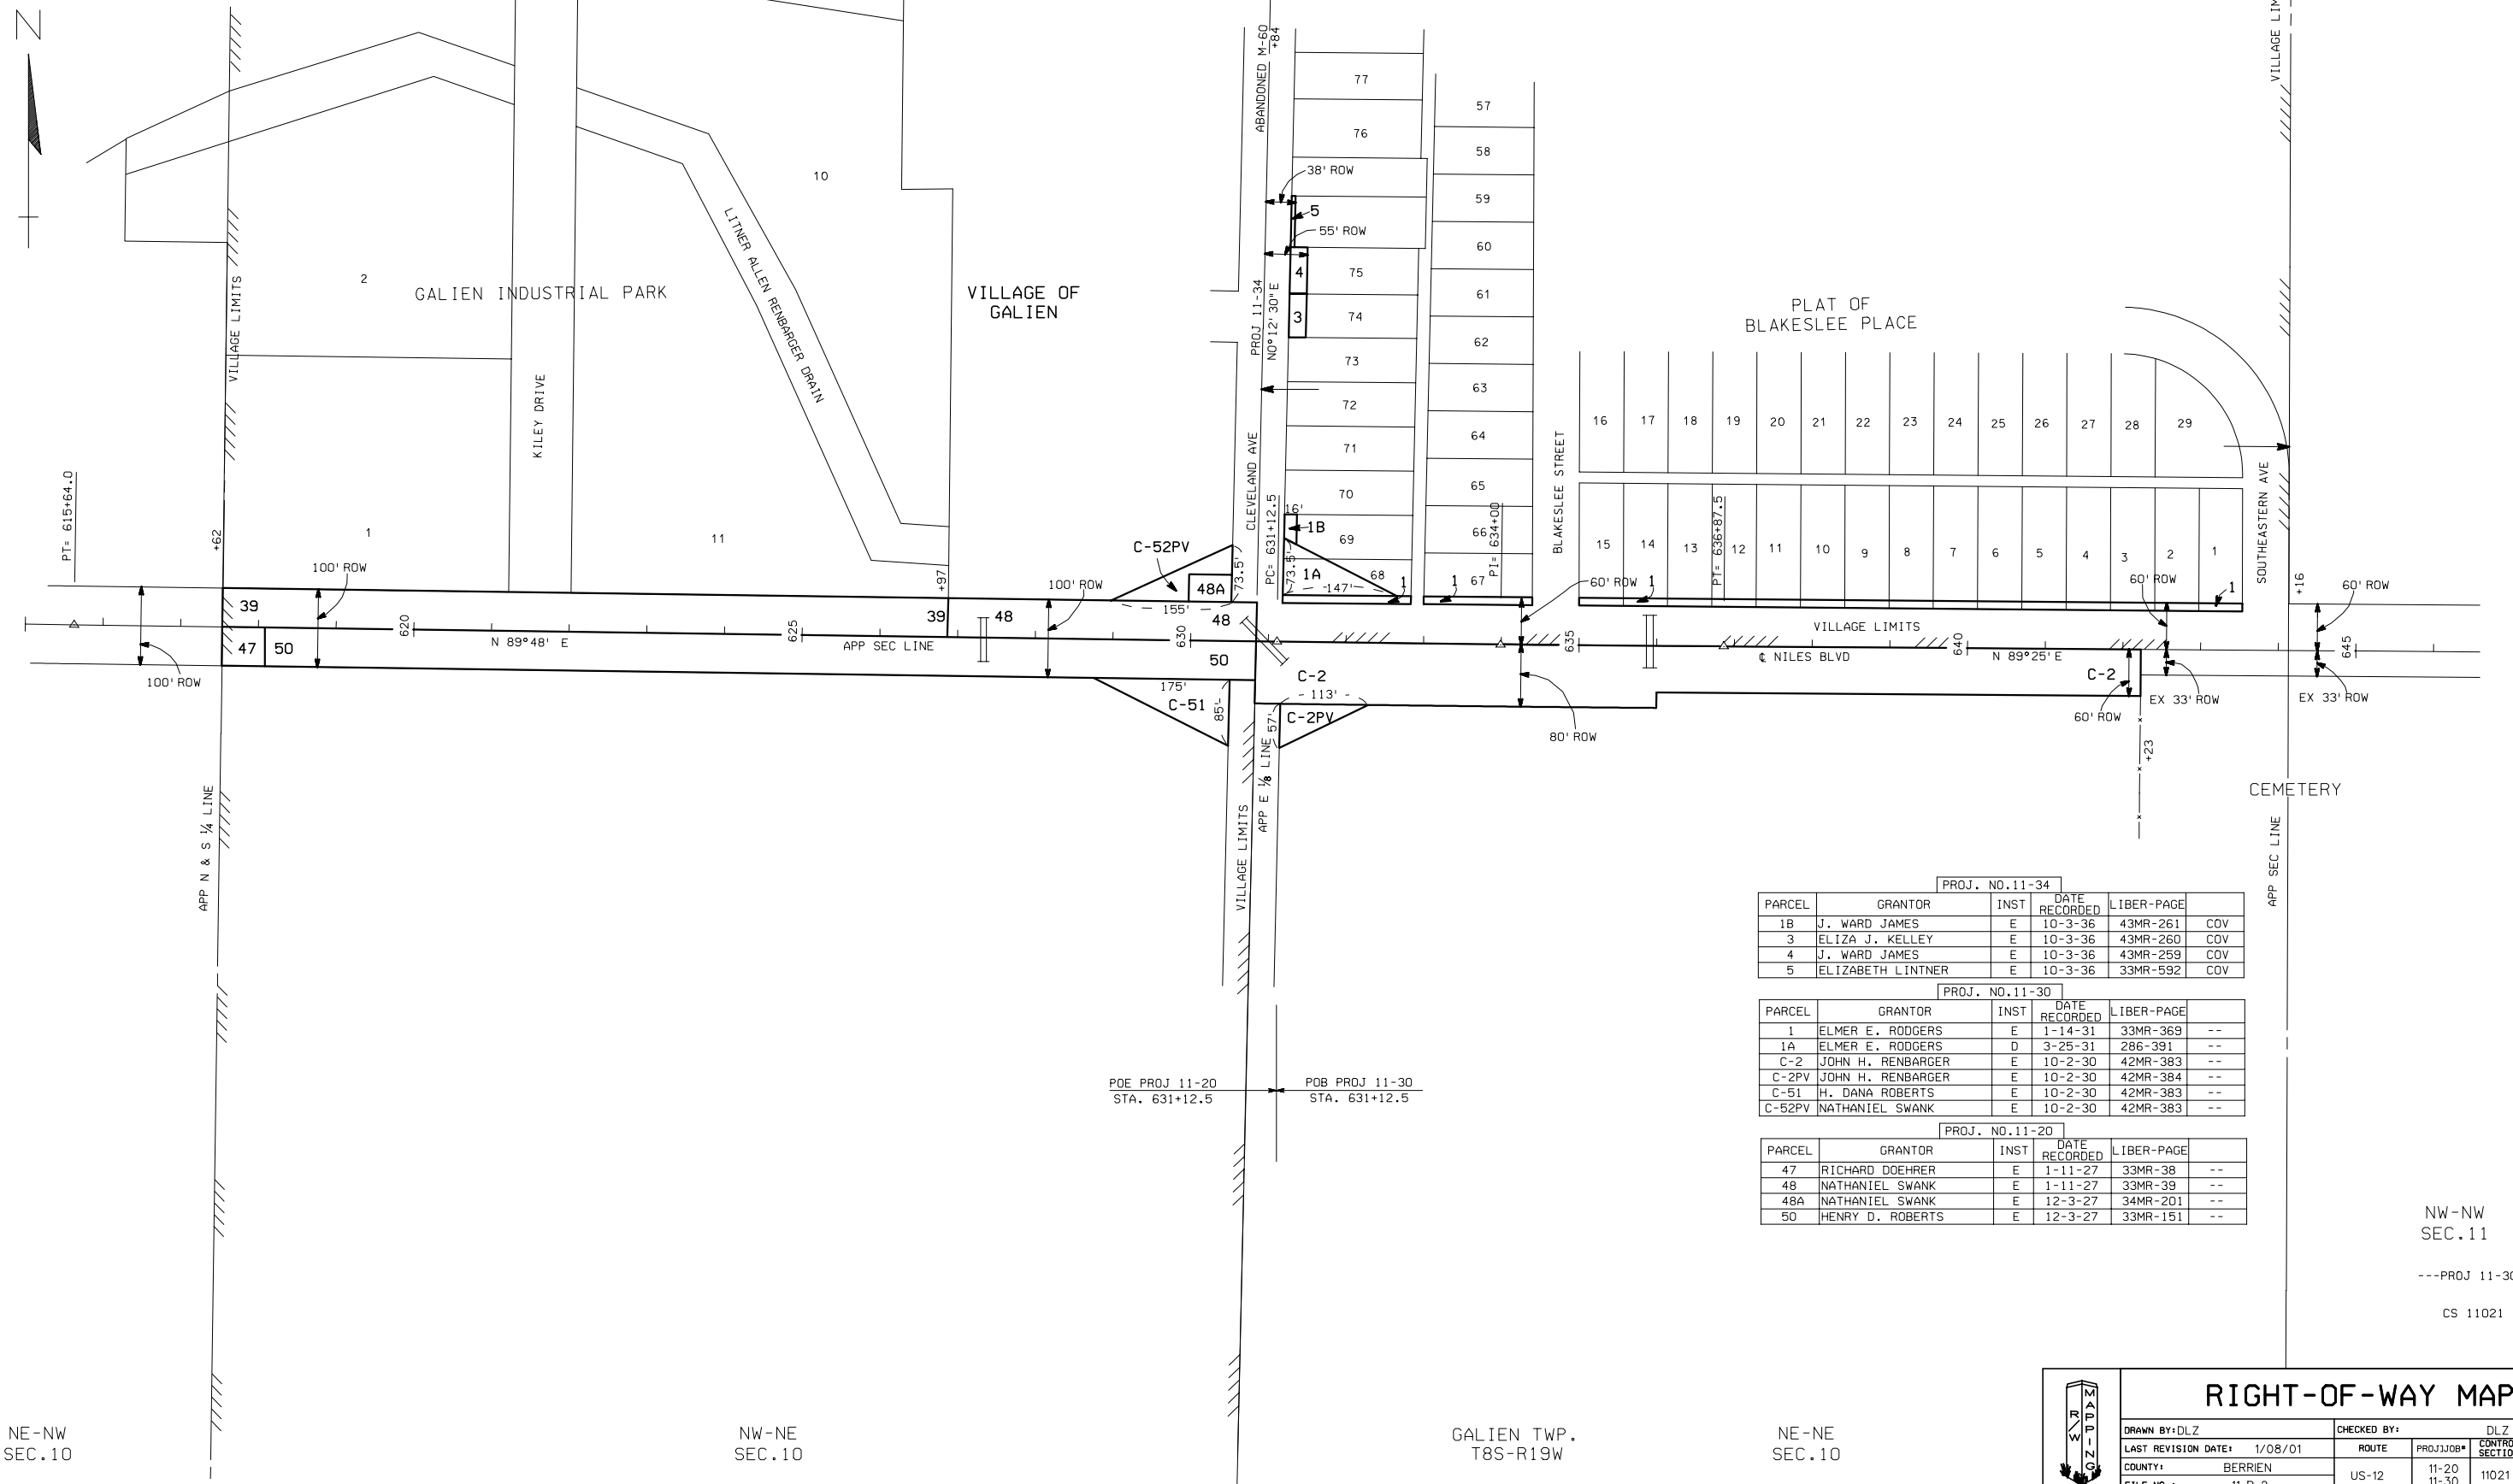

RIGHT-OF-WAY MAP

DRAWN BY:DLZ		CHECKED BY: DLZ			
LAST REVISION DATE: 1/08/01		ROUTE	PROJ JOB#	CONTROL SECTION	SHEET NO.
COUNTY: BERRIEN		US-12	11-20	11021	114a
FILE NO.: 11-R-2			11-30		