


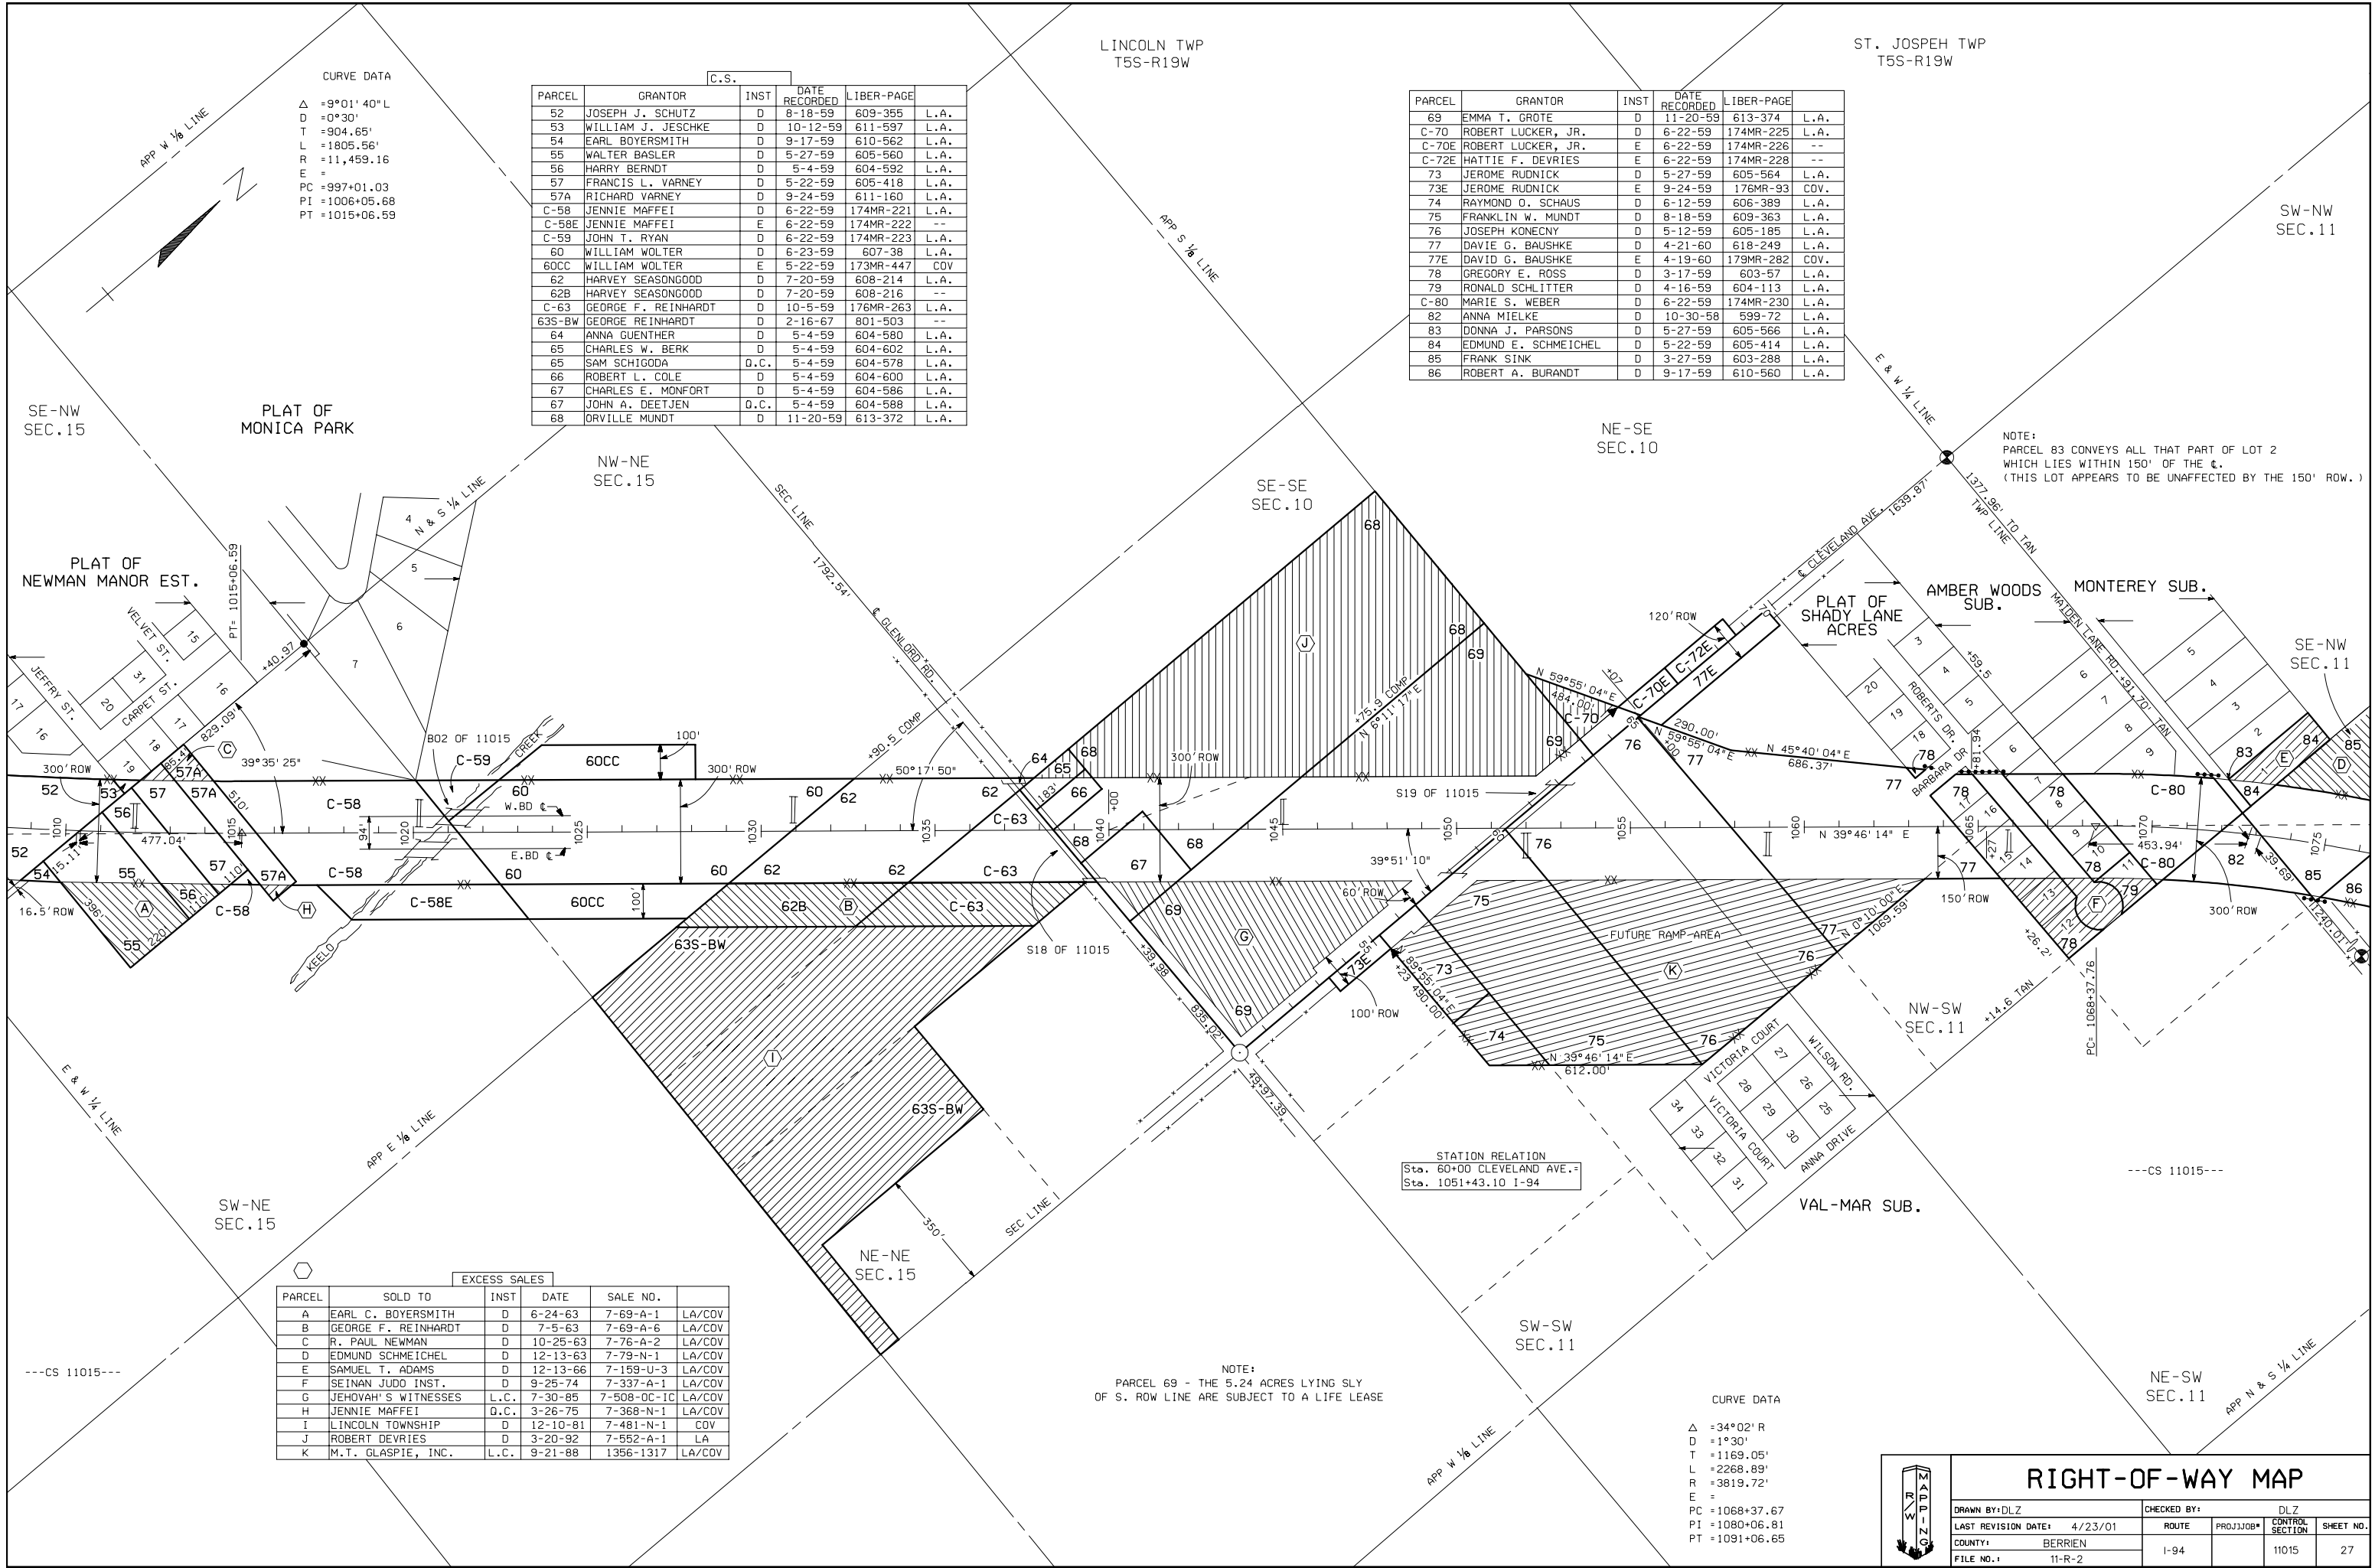

CURVE DATA
Δ = 9°01' 40" L
D = 0°30'
T = 904.65'
L = 1805.56'
R = 11,459.16
E =
PC = 997+01.03
PI = 1006+05.68
PT = 1015+06.59

C.S.					
PARCEL	GRANTOR	INST	DATE RECORDED	LIBER-PAGE	
52	JOSEPH J. SCHUTZ	D	8-18-59	609-355	L.A.
53	WILLIAM J. JESCHKE	D	10-12-59	611-597	L.A.
54	EARL BOYERSMITH	D	9-17-59	610-562	L.A.
55	WALTER BASLER	D	5-27-59	605-560	L.A.
56	HARRY BERNDT	D	5-4-59	604-592	L.A.
57	FRANCIS L. VARNEY	D	5-22-59	605-418	L.A.
57A	RICHARD VARNEY	D	9-24-59	611-160	L.A.
C-58	JENNIE MAFFEI	D	6-22-59	174MR-221	L.A.
C-58E	JENNIE MAFFEI	E	6-22-59	174MR-222	--
C-59	JOHN T. RYAN	D	6-22-59	174MR-223	L.A.
60	WILLIAM WOLTER	D	6-23-59	607-38	L.A.
60CC	WILLIAM WOLTER	E	5-22-59	173MR-447	COV.
62	HARVEY SEASONGOOD	D	7-20-59	608-214	L.A.
62B	HARVEY SEASONGOOD	D	7-20-59	608-216	--
C-63	GEORGE F. REINHARDT	D	10-5-59	176MR-263	L.A.
63S-BW	GEORGE REINHARDT	D	2-16-67	801-503	--
64	ANNA GUENTHER	D	5-4-59	604-580	L.A.
65	CHARLES W. BERK	D	5-4-59	604-602	L.A.
65	SAM SCHIGODA	D.C.	5-4-59	604-578	L.A.
66	ROBERT L. COLE	D	5-4-59	604-600	L.A.
67	CHARLES E. MONFORT	D	5-4-59	604-586	L.A.
67	JOHN A. DEETJEN	D.C.	5-4-59	604-588	L.A.
68	ORVILLE MUNDT	D	11-20-59	613-372	L.A.

PARCEL	GRANTOR	INST	DATE RECORDED	LIBER-PAGE	
69	EMMA T. GROTE	D	11-20-59	613-374	L.A.
C-70	ROBERT LUCKER, JR.	D	6-22-59	174MR-225	L.A.
C-70E	ROBERT LUCKER, JR.	E	6-22-59	174MR-226	--
C-72E	HATTIE F. DEVRIES	E	6-22-59	174MR-228	--
73	JEROME RUDNICK	D	5-27-59	605-564	L.A.
73E	JEROME RUDNICK	E	9-24-59	176MR-93	COV.
74	RAYMOND O. SCHAUS	D	6-12-59	606-389	L.A.
75	FRANKLIN W. MUNDT	D	8-18-59	609-363	L.A.
76	JOSEPH KONECNY	D	5-12-59	605-185	L.A.
77	DAVID G. BAUSHKE	D	4-21-60	618-249	L.A.
77E	DAVID G. BAUSHKE	E	4-19-60	179MR-282	COV.
78	GREGORY E. ROSS	D	3-17-59	603-57	L.A.
79	RONALD SCHLITTER	D	4-16-59	604-113	L.A.
C-80	MARIE S. WEBER	D	6-22-59	174MR-230	L.A.
82	ANNA MIELKE	D	10-30-58	599-72	L.A.
83	DONNA J. PARSONS	D	5-27-59	605-566	L.A.
84	EDMUND E. SCHMEICHEL	D	5-22-59	605-414	L.A.
85	FRANK SINK	D	3-27-59	603-288	L.A.
86	ROBERT A. BURANDT	D	9-17-59	610-560	L.A.

NOTE:
PARCEL 83 CONVEYS ALL THAT PART OF LOT 2
WHICH LIES WITHIN 150' OF THE C.
(THIS LOT APPEARS TO BE UNAFFECTED BY THE 150' ROW.)

STATION RELATION
Sta. 60+00 CLEVELAND AVE. =
Sta. 1051+43.10 I-94

CURVE DATA
Δ = 34°02' R
D = 1°30'
T = 1169.05'
L = 2268.89'
R = 3819.72'
E =
PC = 1068+37.67
PI = 1080+06.81
PT = 1091+06.65

EXCESS SALES					
PARCEL	SOLD TO	INST	DATE	SALE NO.	
A	EARL C. BOYERSMITH	D	6-24-63	7-69-A-1	LA/COV
B	GEORGE F. REINHARDT	D	7-5-63	7-69-A-6	LA/COV
C	R. PAUL NEWMAN	D	10-25-63	7-76-A-2	LA/COV
D	EDMUND SCHMEICHEL	D	12-13-63	7-79-N-1	LA/COV
E	SAMUEL T. ADAMS	D	12-13-66	7-159-U-3	LA/COV
F	SEINAN JUDO INST.	D	9-25-74	7-337-A-1	LA/COV
G	JEHOVAH'S WITNESSES	L.C.	7-30-85	7-508-OC-1C	LA/COV
H	JENNIE MAFFEI	D.C.	3-26-75	7-368-N-1	LA/COV
I	LINCOLN TOWNSHIP	D	12-10-81	7-481-N-1	COV
J	ROBERT DEVRIES	D	3-20-92	7-552-A-1	LA
K	M.T. GLASPIS, INC.	L.C.	9-21-88	1356-1317	LA/COV

NOTE:
PARCEL 69 - THE 5.24 ACRES LYING SLY
OF S. ROW LINE ARE SUBJECT TO A LIFE LEASE

RIGHT-OF-WAY MAP

DRAWN BY: DLZ

LAST REVISION DATE: 4/23/01

COUNTY: BERRIEN

FILE NO.: 11-R-2

CHECKED BY: DLZ

ROUTE I-94

CONTROL SECTION 11015

SHEET NO. 27