


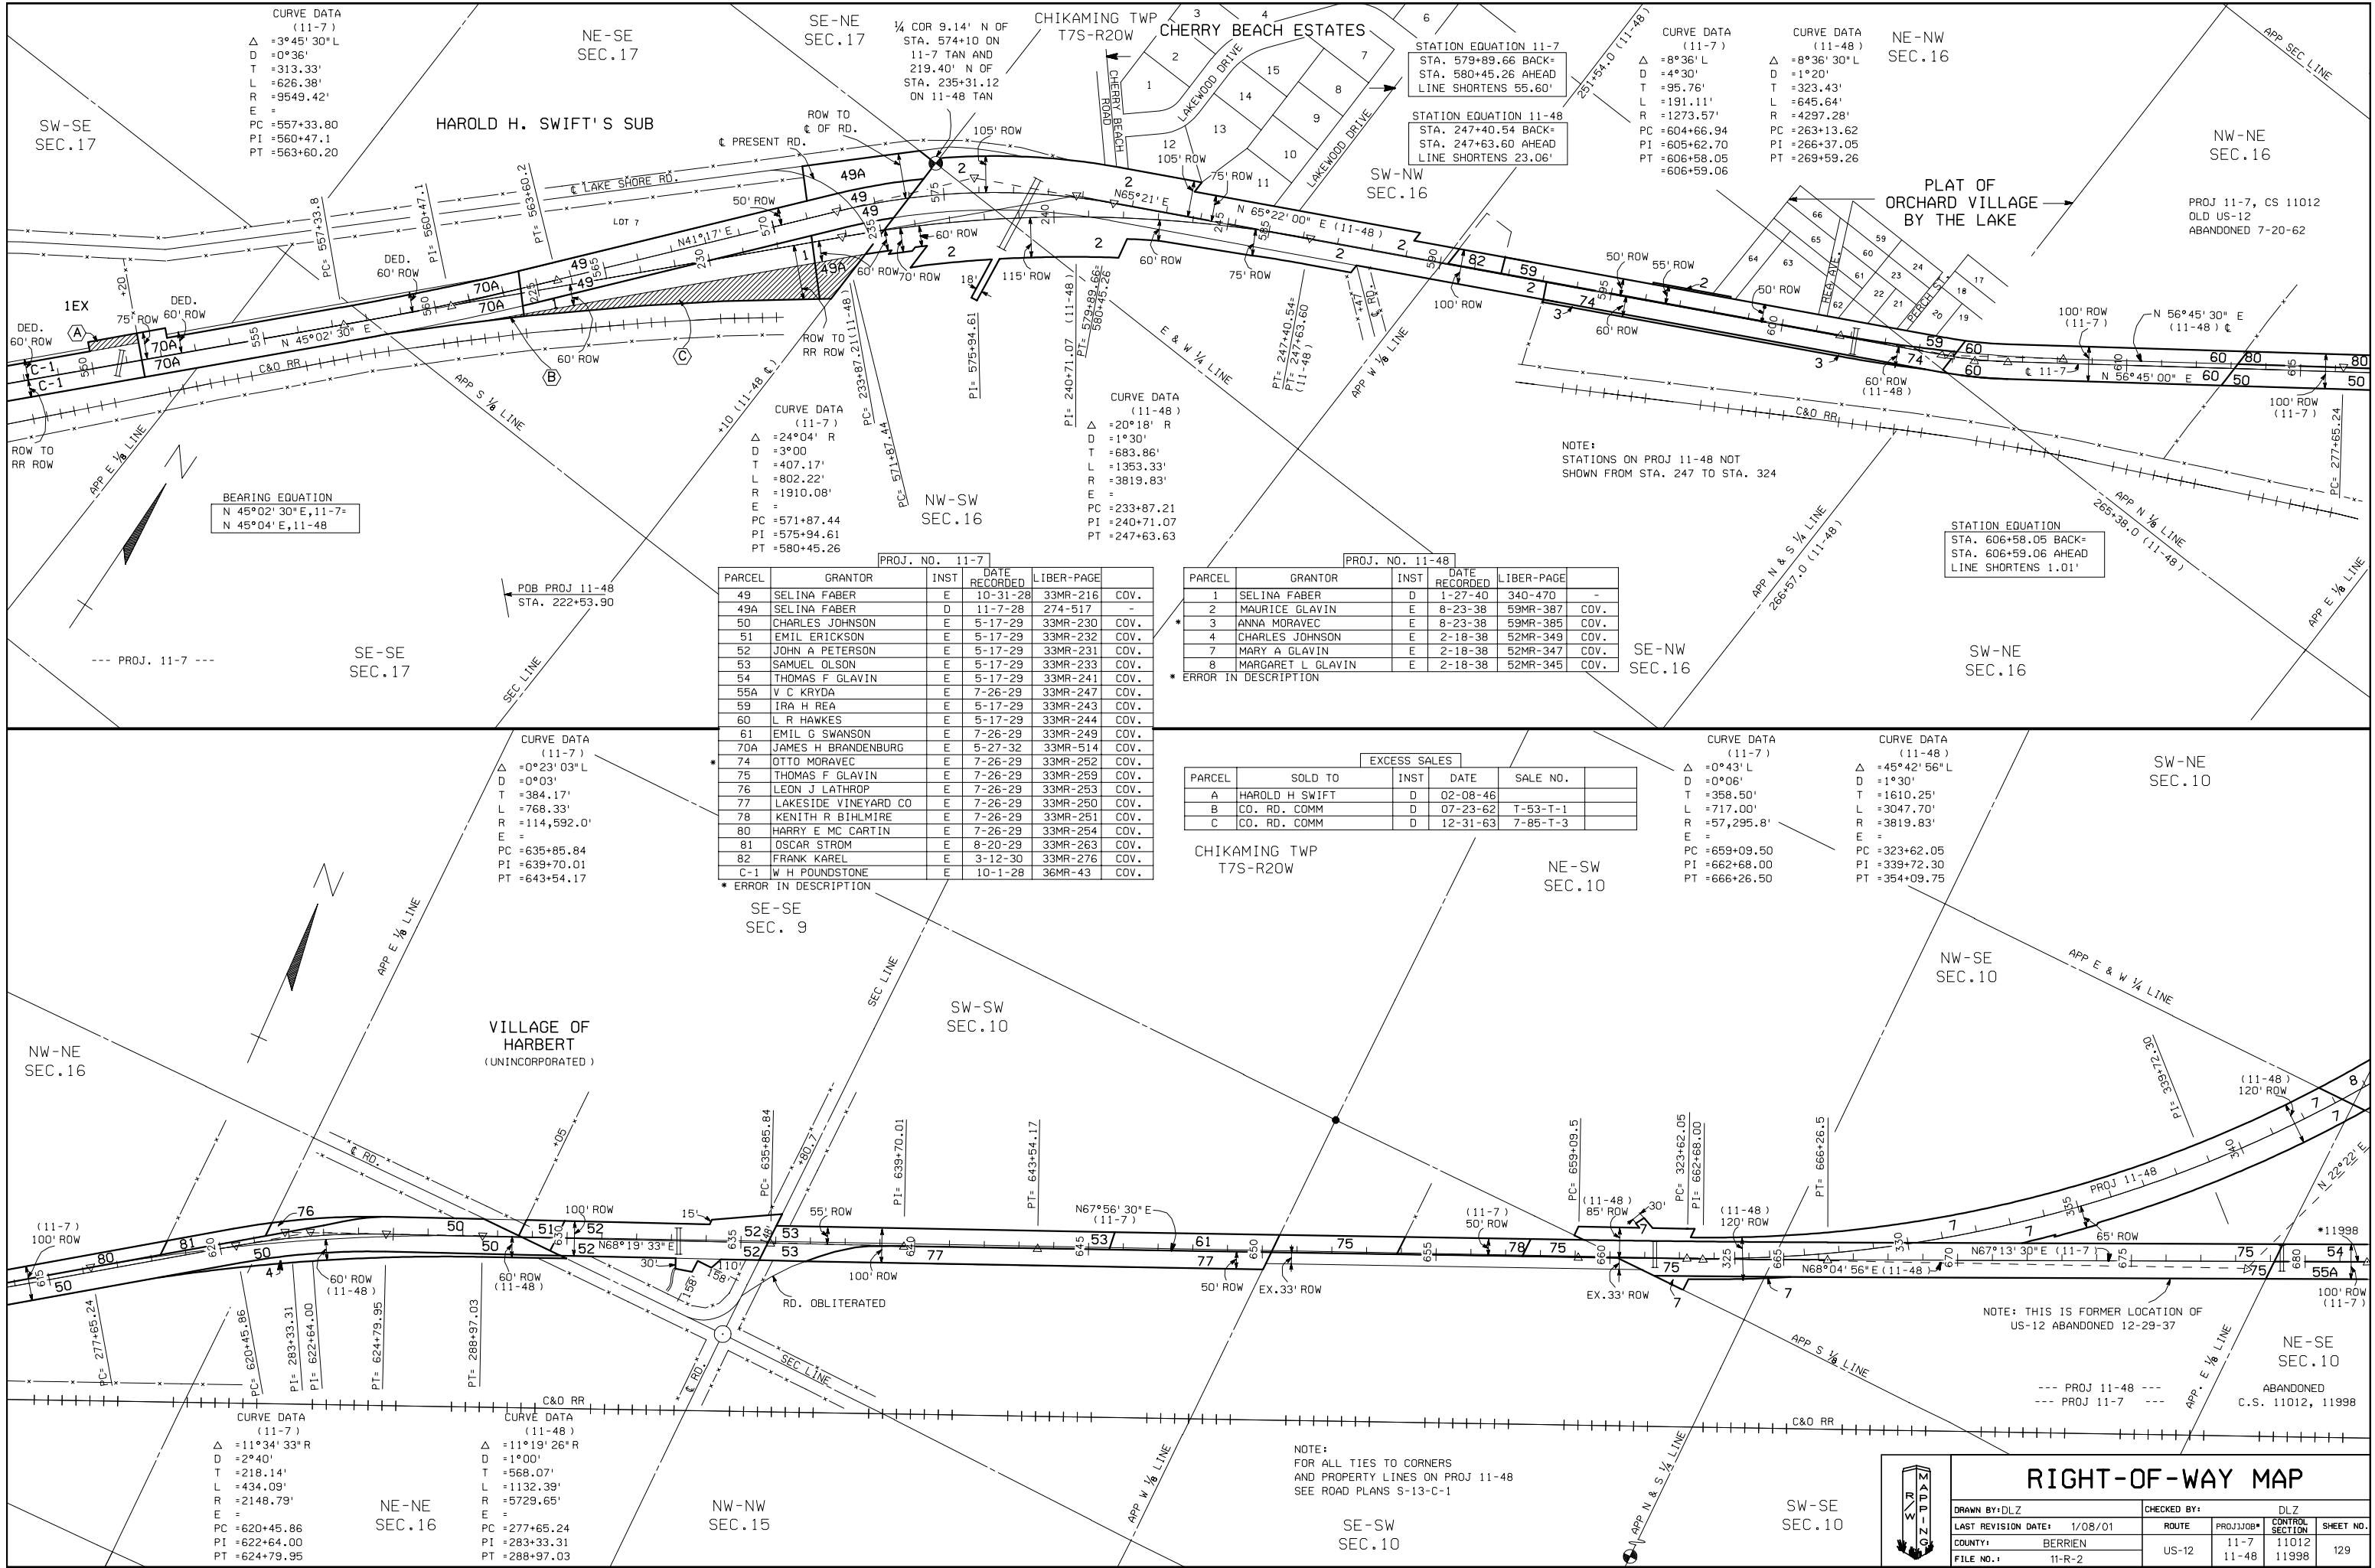

PROJ. NO. 11-7					
PARCEL	GRANTOR	INST	DATE RECORDED	LIBER-PAGE	
49	SELINA FABER	E	10-31-28	33MR-216	COV.
49A	SELINA FABER	D	11-7-28	274-517	-
50	CHARLES JOHNSON	E	5-17-29	33MR-230	COV.
51	EMIL ERICKSON	E	5-17-29	33MR-232	COV.
52	JOHN A PETERSON	E	5-17-29	33MR-231	COV.
53	SAMUEL OLSON	E	5-17-29	33MR-233	COV.
54	THOMAS F GLAVIN	E	5-17-29	33MR-241	COV.
55A	V C KRYDA	E	7-26-29	33MR-247	COV.
59	IRA H REA	E	5-17-29	33MR-243	COV.
60	L R HAWKES	E	5-17-29	33MR-244	COV.
61	EMIL G SWANSON	E	7-26-29	33MR-249	COV.
70A	JAMES H BRANDENBURG	E	5-27-32	33MR-514	COV.
74	OTTO MORAVEC	E	7-26-29	33MR-252	COV.
75	THOMAS F GLAVIN	E	7-26-29	33MR-259	COV.
76	LEON J LATHROP	E	7-26-29	33MR-253	COV.
77	LAKESIDE VINEYARD CO	E	7-26-29	33MR-250	COV.
78	KENITH R BIHLMIRE	E	7-26-29	33MR-251	COV.
80	HARRY E MC CARTIN	E	7-26-29	33MR-254	COV.
81	OSCAR STROM	E	8-20-29	33MR-263	COV.
82	FRANK KAREL	E	3-12-30	33MR-276	COV.
C-1	W H POUNDSTONE	E	10-1-28	36MR-43	COV.

PROJ. NO. 11-48					
PARCEL	GRANTOR	INST	DATE RECORDED	LIBER-PAGE	
1	SELINA FABER	D	1-27-40	340-470	-
2	MAURICE GLAVIN	E	8-23-38	59MR-387	COV.
3	ANNA MORAVEC	E	8-23-38	59MR-385	COV.
4	CHARLES JOHNSON	E	2-18-38	52MR-349	COV.
7	MARY A GLAVIN	E	2-18-38	52MR-347	COV.
8	MARGARET L GLAVIN	E	2-18-38	52MR-345	COV.

EXCESS SALES				
PARCEL	SOLD TO	INST	DATE	SALE NO.
A	HAROLD H SWIFT	D	02-08-46	
B	CO. RD. COMM	D	07-23-62	T-53-T-1
C	CO. RD. COMM	D	12-31-63	7-85-T-3

STATION EQUATION
STA. 606+58.05 BACK=
STA. 606+59.06 AHEAD
LINE SHORTENS 1.01'

RIGHT-OF-WAY MAP

DRAWN BY:DLZ		CHECKED BY:		DLZ	
LAST REVISION DATE: 1/08/01		ROUTE		PROJ/JOB#	
COUNTY: BERRIEN		US-12		CONTROL SECTION	
FILE NO.: 11-R-2		11-7		11012	
		11-48		11998	
				SHEET NO.	
				129	