

1 2 

NOTE:
PARCEL INFORMATION
FOR SHEET 163 & 164

JOB# 264778 [C.S. 11112]					
PARCEL	GRANTOR	INST	DATE RECORDED	LIBER-PAGE	
287	CURTICE-BURNS FOODS	D	4-17-96	1744-295	L.A.
289	E. JEROME DAVIS	D	2-22-92	1498-1000	L.A.
289A	REGINA CZUBA	D	6-18-92	1519-178	L.A.
290	ALVIN L. TOMOSKE	D	8-31-92	1530-217	--
290A	LARRY HALL	D	5-1-92	1511-1043	--
290B	LARRY HALL	D	5-1-92	1511-1043	--
291	BERNICE CZUBA	D	6-22-95	1696-851	--
292	PEARL COLLINS	D	5-6-92	1512-651	COV.
293	LYNN BROWN	D	9-17-92	1532-1463	--
294	PEARL COLLINS	D	5-6-92	1512-651	COV.
295	DENNIS BURLINGHAM	D	6-11-92	1518-239	L.A.
296	DARYL DODDINGTON	D	3-11-92	1501-1412	--
296A	SIMON KELLY	D	2-12-92	1497-171	--
297	HARDING'S GALESBURG	D	4-20-92	1509-578	--
297A	TOWNSHIP OF SODUS	D	6-16-92	1518-1031	--
297B	TOWNSHIP OF SODUS	D	6-16-92	1518-1029	--
297H					
298	WALTER GILLIAM	D	4-15-92	1508-769	L.A.
300	ALBERTA MUNROE	D	1-9-92	1491-874	LA/COV
301	ARTHUR KUBLICK	D	4-18-94	1634-1661	L.A.
302	INDIANA MICHIGAN POWER	D	10-23-92	1539-82	L.A.
303	SAMUEL SCOTT	D	9-27-93	1597-1555	L.A.
304	ROY DUNN	D	4-15-92	1508-765	LA/COV

JOB# 264778 [C.S. 11112]					
PARCEL	GRANTOR	INST	DATE RECORDED	LIBER-PAGE	
305	THOMAS STEVENS	D	9-15-92	1532-896	L.A.
308	HAROLD A. SKIBBE	D	11-30-92	1546-1134	--
309	THOMAS E. EDWARDS	D	7-01-92	1521-230	--
310	CRAIG TIDEY	D	9-23-98	1916-1192	L.A.
311	CHARLES EDWARDS	D	4-16-92	1508-1207	LA/COV
312	CHARLES EDWARDS	D	4-16-92	1508-1194	L.A.
312S	CHARLES EDWARDS	D	11-18-99	2016-227	--
313	VIRGINIA HANDY	D	7-01-94	1647-555	--
313S	VIRGINIA HANDY	D	4-7-99	1962-284	--
314	CHARLES EDWARDS	D	6-17-92	1518-1351	COV.
315	VIRGINIA MOORE	D	8-11-95	1704-5668	--
316	MARILYN J. KRAKLAU	D	3-27-92	1504-1416	L.A.
318	JOSEPH GRAJASKIS	D	5-18-99	1972-955	L.A.
319	DANIEL FITZGERALD	D	4-6-99	1961-1574	--
320	OTIS JOSEPH	D	12-21-98	1938-885	--
321	THOMAS DEMORROW	D	11-25-98	1932-1043	--
322	WILLIAM BROWN	D	2-10-99	1949-1434	--
323	KIM MATHENY	D	5-15-97	1809-853	--
323A	MARY FENRICK	D	6-5-98	1891-479	--
331	DORIS DEWITT	D	6-17-92	1518-1353	L.A.
332	ROBERT W. KRAKLAU	D	5-14-92	1513-755	LA/COV
334	ALFRED VASTA	D	6-25-92	1520-146	LA/COV

1. PARCEL 313S COVERED BY PARCEL 313
2. ERROR IN DESCRIPTION FOR PARCEL 318

EXCESS SALES					
PARCEL	SOLD TO	INST	DATE	SALE NO.	LIBER-PAGE
A	VIRGINIA MAY HANDY	D	5-5-99	7-662-X	--
B	MEARL BURNETT	QC	04-04-03	TRACT 449	2363-1685 LA
C	IN MI POWER COMPANY	E	01-10-02	TRACT 115	
D	MEARL & TRACY BURNETT	QC	11-18-03	TRACT 671	LA
E	TOWNSHIP OF SODUS	QC	12-02-08	TRACT 1143	2866-741

EXCESS SALES					
PARCEL	SOLD TO	INST	DATE	SALE NO.	LIBER-PAGE
A	WILLIAM BROWN	D	2-10-99	7-616-X	LA
B	VIRGINIA MAY HANDY	D	5-5-99	7-662-X	1969-3
B	KERRY DORSTEWITZ	D	8-25-98	7-606-X	--
C	MICHEAL J. MELFI	D	10-5-99	7-617-X	--
D	HAR. AC. DR. DIST.#704	E	2-14-01	7-648-E-1	2103-329

CURVE DATA
PIPESTONE SURV. €
Δ =14°51' 01" LT
D =3°00' 02"
T =248.84'
L =494.89'
R =1909.40'
E =16.15'
PC =53+18.00
PI =55+66.84
PT =58+12.89

CURVE DATA
TURNED-IN WATSON CONST. €
Δ =57°31' 53" LT
D =38°11' 50"
T =82.35'
L =150.62'
R =150.00'
E =21.12'
PC =75+83.00
PI =76+65.35
PT =77+33.62

CURVE DATA
TURNED-IN PIPESTONE CONST. €
Δ =81°23' 01" RT
D =35°35' 15"
T =138.44'
L =228.69'
R =161.00'
E =51.34'
PC =58+14.23
PI =59+52.67
PT =60+42.92

CURVE DATA
REL. WATSON CONST. €
Δ =33°17' 47" RT.
D =8°00' 00"
T =214.16'
L =416.21'
R =716.20'
E =31.34'
PC =69+65.32
PI =71+79.49
PT =73+81.53

CURVE DATA
PIPESTONE SURV. €
Δ =17°19' 36" RT.
D =4°00' 00"
T =218.25'
L =433.16'
R =1432.39'
E =16.53'
PC =30+31.63
PI =32+49.88
PT =34+64.80

CURVE DATA
PIPESTONE SURV. €
Δ =75°36' 60" RT.
D =6°00' 00"
T =740.94'
L =1260.28'
R =954.93'
E =253.74'
PC =37+17.06
PI =44+58.00
PT =49+77.34

CURVE DATA
REL PIPESTONE CONST. €
Δ =5°00' 00" LT.
D =1°25' 57"
T =174.64'
L =349.07'
R =4000.00'
E =3.81'
PC =62+88.26
PI =64+62.90
PT =66+37.32

CURVE DATA
REL PIPESTONE CONST. €
Δ =19°40' 47" LT.
D =1°30' 00"
T =662.52'
L =1311.98'
R =3819.72'
E =57.03'
PC =76+09.80
PI =82+72.32
PT =89+21.78

SODUS TWP
T55-R18W


SW-SW
SEC. 2

SE-SE
SEC. 3

SW-SE
SEC. 3

NW-NW
SEC. 11

1. DESCRIPTION FOR PARCELS 310 AND 323A OVERLAP IN THIS AREA

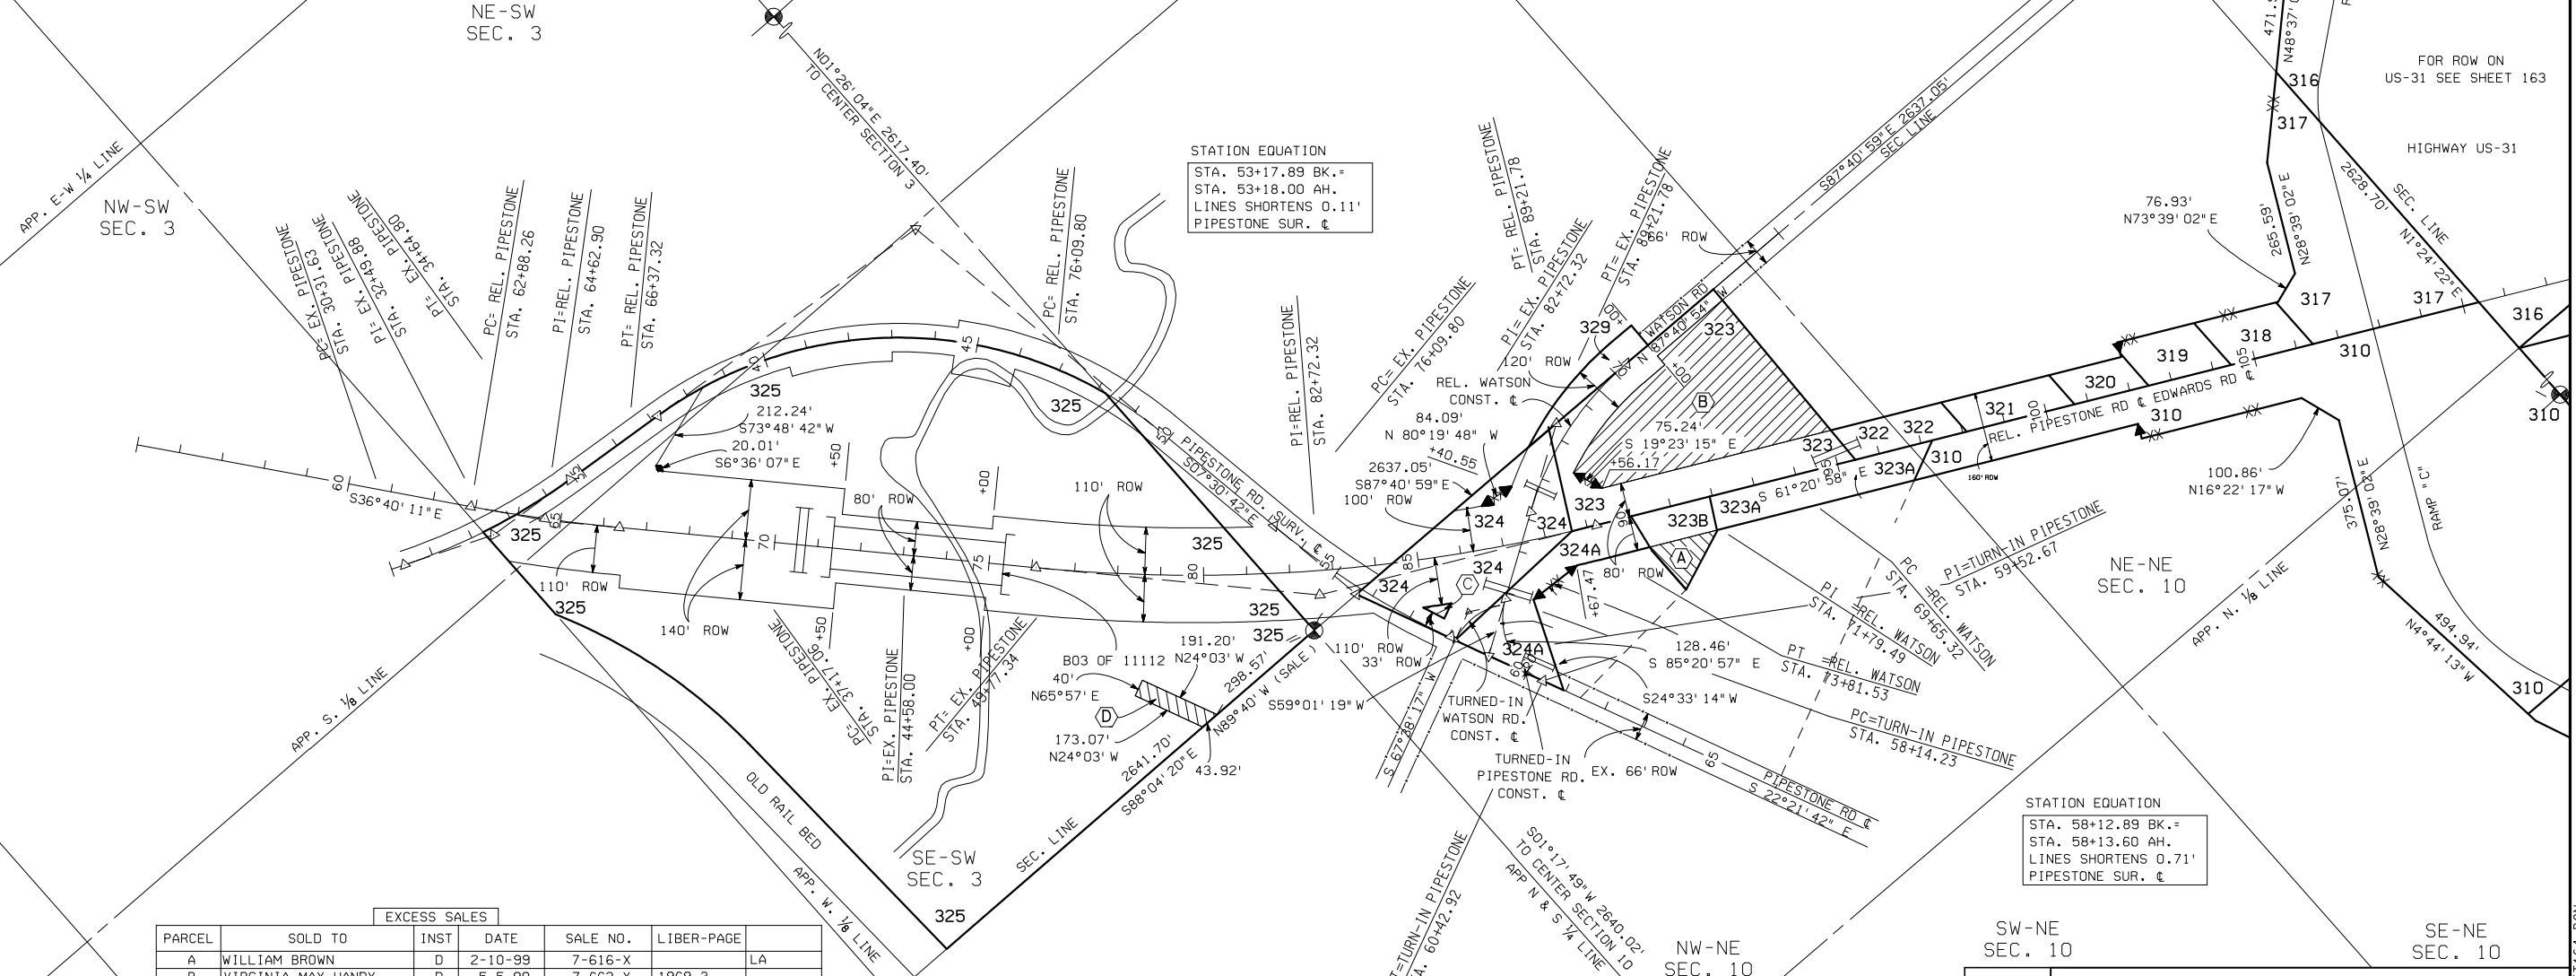

STATION EQUATION
STA. 58+12.89 BK.=
STA. 58+13.60 AH.
LINES SHORTENS 0.71'
PIPESTONE SUR. €

SW-NE
SEC. 10

SE-NE
SEC. 10

RIGHT-OF-WAY MAP

DRAWN BY: LANSING		CHECKED BY:	
LAST REVISION DATE: 08-2009 JPL		ROUTE	PROJJJOB#
COUNTY:	BERRIEN	PIPEST. RD.	26477B
FILE NO.:	11-R-2	US-31	11112
		CONTROL SECTION	164
		SHEET NO.	