


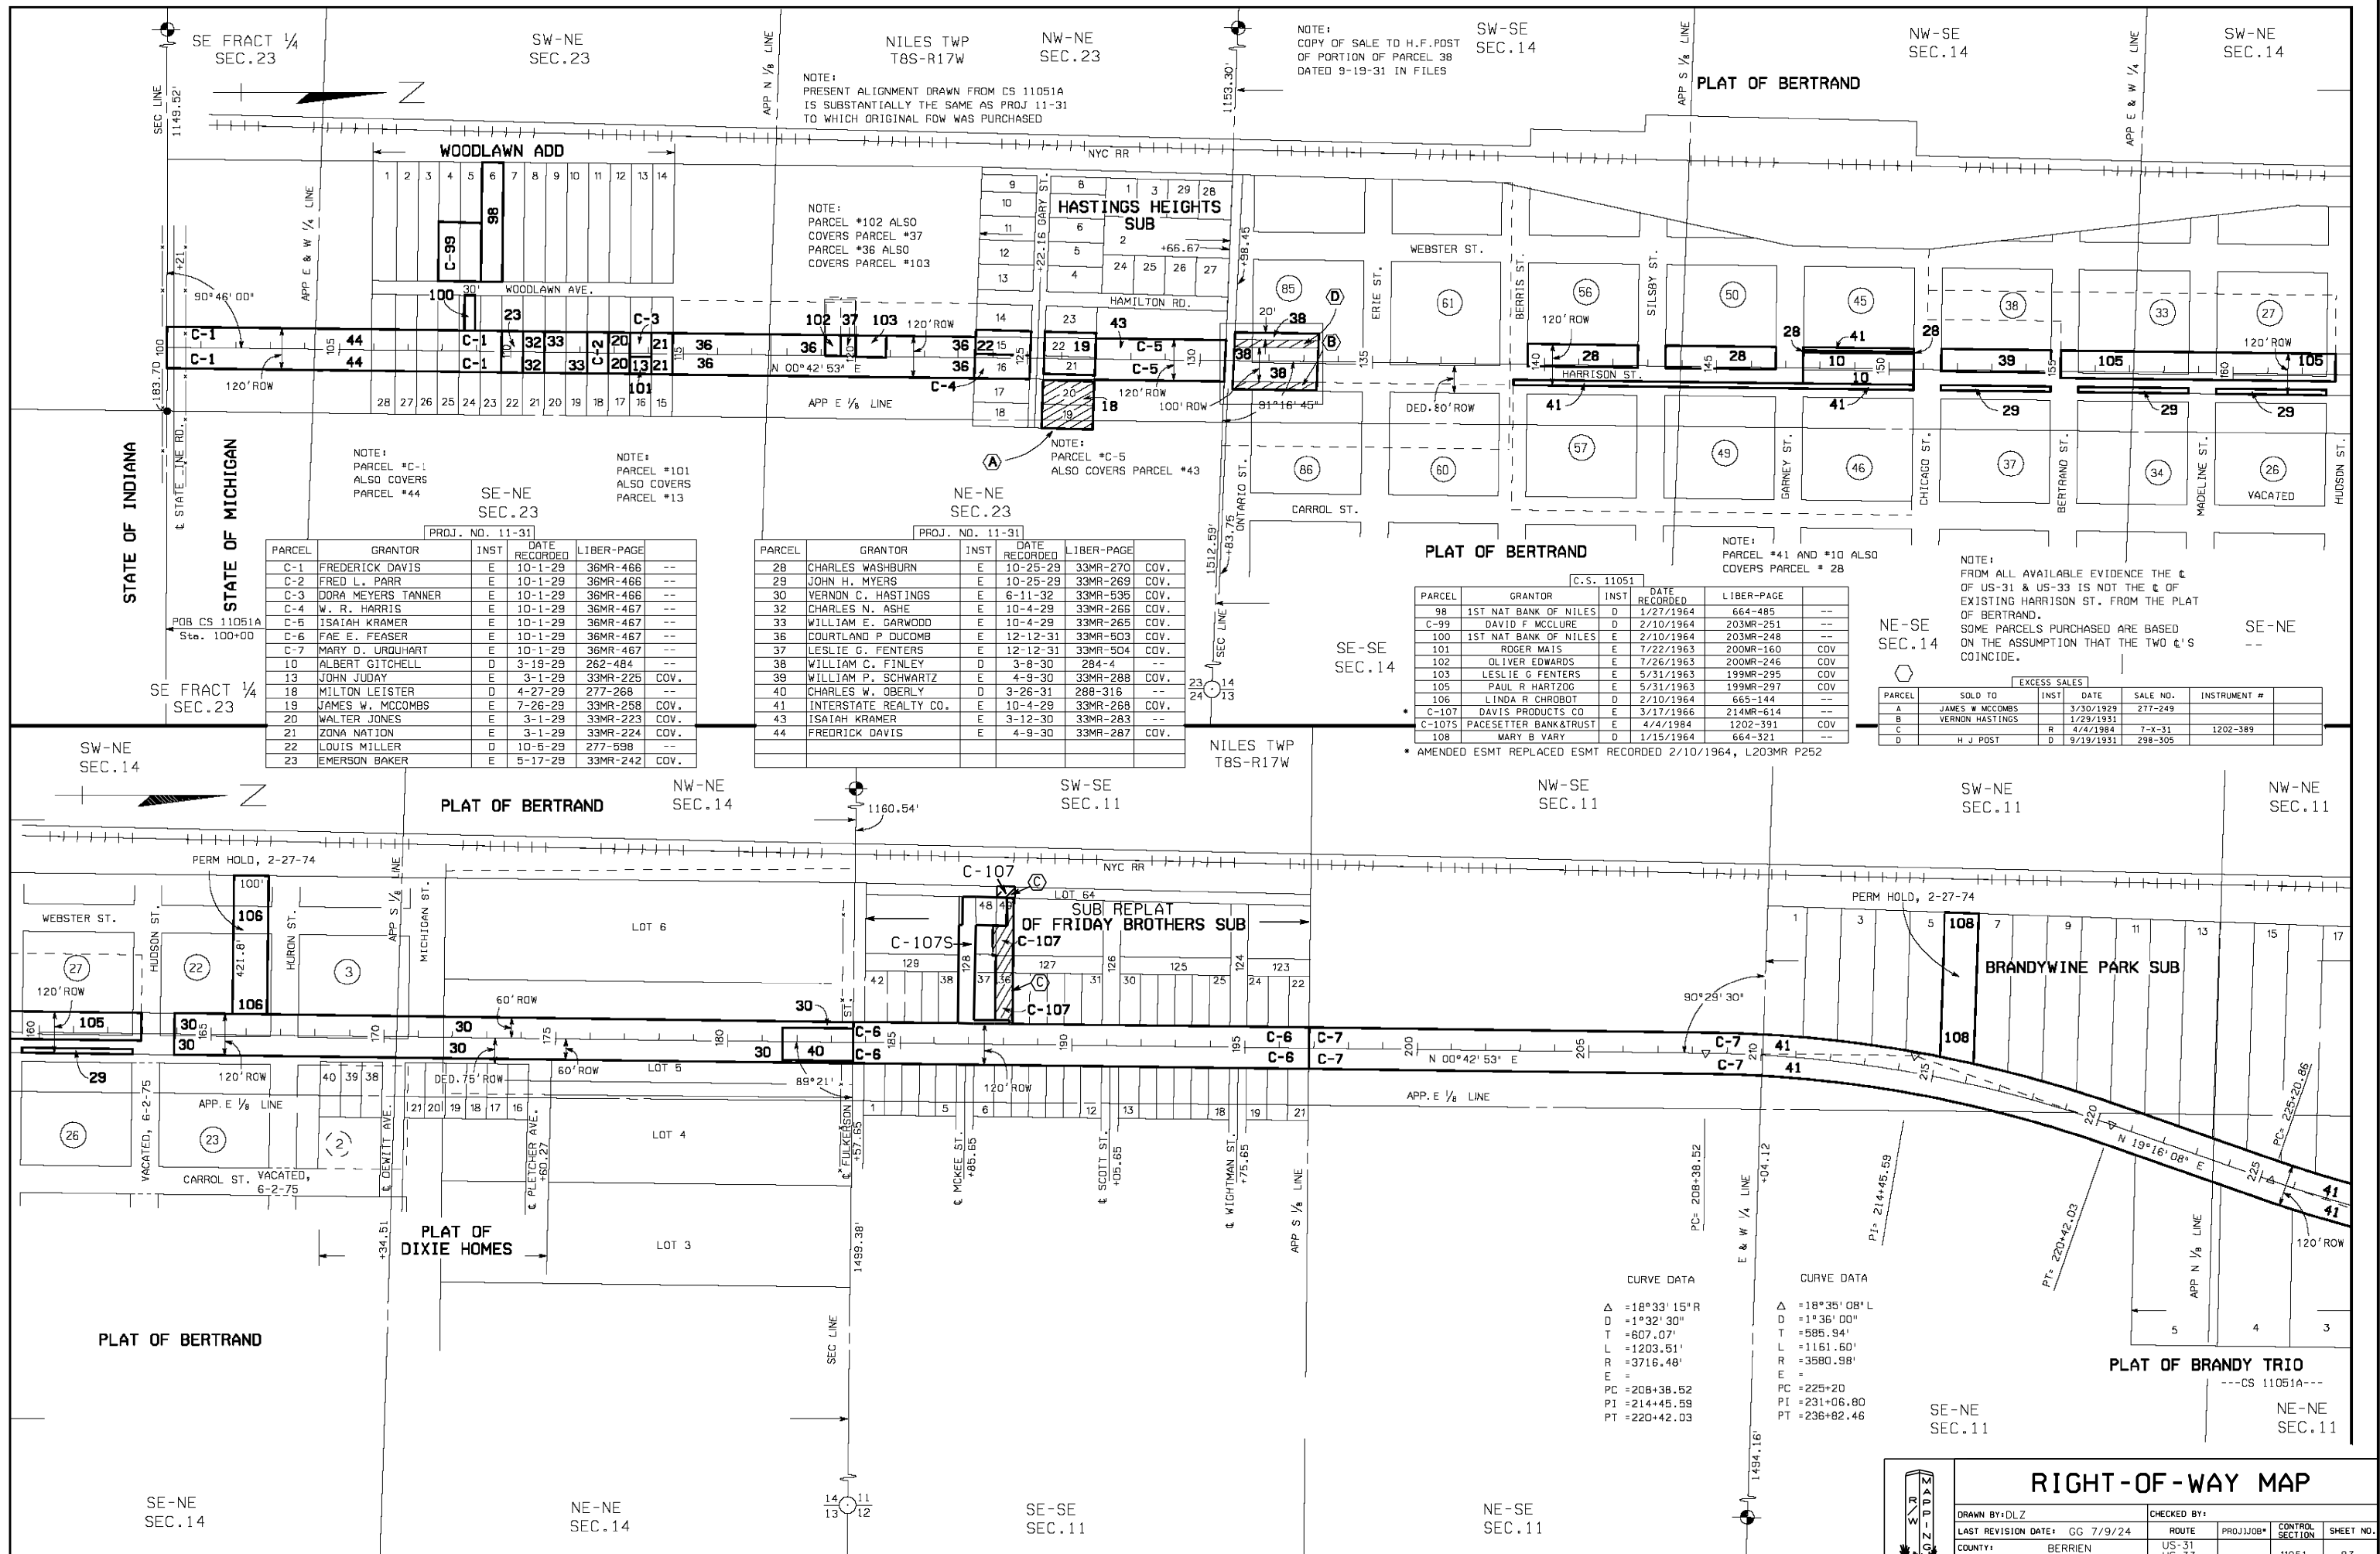

NOTE:
PRESENT ALIGNMENT DRAWN FROM CS 11051A
IS SUBSTANTIALLY THE SAME AS PROJ 11-31
TO WHICH ORIGINAL ROW WAS PURCHASED

NOTE:
COPY OF SALE TO H.F. POST
OF PORTION OF PARCEL 38
DATED 9-19-31 IN FILES

NOTE:
PARCEL #102 ALSO
COVERS PARCEL #37
PARCEL #36 ALSO
COVERS PARCEL #103

NOTE:
PARCEL #C-5
ALSO COVERS PARCEL #43

NOTE:
PARCEL #41 AND #10 ALSO
COVERS PARCEL # 28

NOTE:
FROM ALL AVAILABLE EVIDENCE THE
OF US-31 & US-33 IS NOT THE
OF EXISTING HARRISON ST. FROM THE PLAT
OF BERTRAND.
SOME PARCELS PURCHASED ARE BASED
ON THE ASSUMPTION THAT THE TWO
COINCIDE.

PARCEL	GRANTOR	INST	DATE RECORDED	LIBER-PAGE
C-1	FREDERICK DAVIS	E	10-1-29	36MR-466
C-2	FRED L. PARR	E	10-1-29	36MR-466
C-3	DORA MEYERS TANNER	E	10-1-29	36MR-466
C-4	W. R. HARRIS	E	10-1-29	36MR-467
C-5	ISAIAH KRAMER	E	10-1-29	36MR-467
C-6	FAE E. FEASER	E	10-1-29	36MR-467
C-7	MARY D. URQUHART	E	10-1-29	36MR-467
10	ALBERT GITCHELL	D	3-19-29	262-484
13	JOHN JUDAY	E	3-1-29	33MR-225
18	MILTON LEISTER	D	4-27-29	277-268
19	JAMES W. MCCOMBS	E	7-26-29	33MR-258
20	WALTER JONES	E	3-1-29	33MR-223
21	ZONA NATION	E	3-1-29	33MR-224
22	LOUIS MILLER	D	10-5-29	277-598
23	EMERSON BAKER	E	5-17-29	33MR-242

PARCEL	GRANTOR	INST	DATE RECORDED	LIBER-PAGE
28	CHARLES WASHBURN	E	10-25-29	33MR-270
29	JOHN H. MYERS	E	10-25-29	33MR-269
30	VERNON C. HASTINGS	E	6-11-32	33MR-535
32	CHARLES N. ASHE	E	10-4-29	33MR-265
33	WILLIAM E. GARWOOD	E	10-4-29	33MR-265
36	COURTLAND P. DUCOMB	E	12-12-31	33MR-503
37	LESLIE G. FENTERS	E	12-12-31	33MR-504
38	WILLIAM C. FINLEY	D	3-8-30	284-4
39	WILLIAM P. SCHWARTZ	E	4-9-30	33MR-288
40	CHARLES W. OBERLY	D	3-26-31	288-316
41	INTERSTATE REALTY CO.	E	10-4-29	33MR-268
43	ISAIAH KRAMER	E	3-12-30	33MR-283
44	FREDRICK DAVIS	E	4-9-30	33MR-287

PARCEL	GRANTOR	INST	DATE RECORDED	LIBER-PAGE
98	1ST NAT BANK OF NILES	D	1/27/1964	664-485
C-99	DAVID F. MCCLURE	D	2/10/1964	203MR-251
100	1ST NAT BANK OF NILES	E	2/10/1964	203MR-248
101	ROGER MAIS	E	7/22/1963	200MR-160
102	OLIVER EDWARDS	E	7/26/1963	200MR-246
103	LESLIE G. FENTERS	E	5/31/1963	199MR-295
105	PAUL R. HARTZOG	E	5/31/1963	199MR-297
106	LINDA R. CHROBOT	D	2/10/1964	665-144
C-107	DAVIS PRODUCTS CO	E	3/17/1966	214MR-614
C-107S	PACESETTER BANK&TRUST	E	4/4/1984	1202-391
108	MARY B. VARY	D	1/15/1964	664-321

PARCEL	SOLD TO	INST	DATE	SALE NO.	INSTRUMENT #
A	JAMES W. MCCOMBS		3/30/1929	277-249	
B	VERNON HASTINGS	R	1/29/1931		
C		R	4/4/1984	7-X-31	1202-389
D	H. J. POST	D	9/19/1931	298-305	

* AMENDED ESMT REPLACED ESMT RECORDED 2/10/1964, L203MR P252

PLAT OF BRANDY TRIO
---CS 11051A---

RIGHT-OF-WAY MAP

DRAWN BY:DLZ	CHECKED BY:	ROUTE	PROJ JOB#	CONTROL SECTION	SHEET NO.
LAST REVISION DATE: GG 7/9/24		US-31		11051	83
COUNTY: BERRIEN		US-33			
FILE NO.: 11-R-2					