


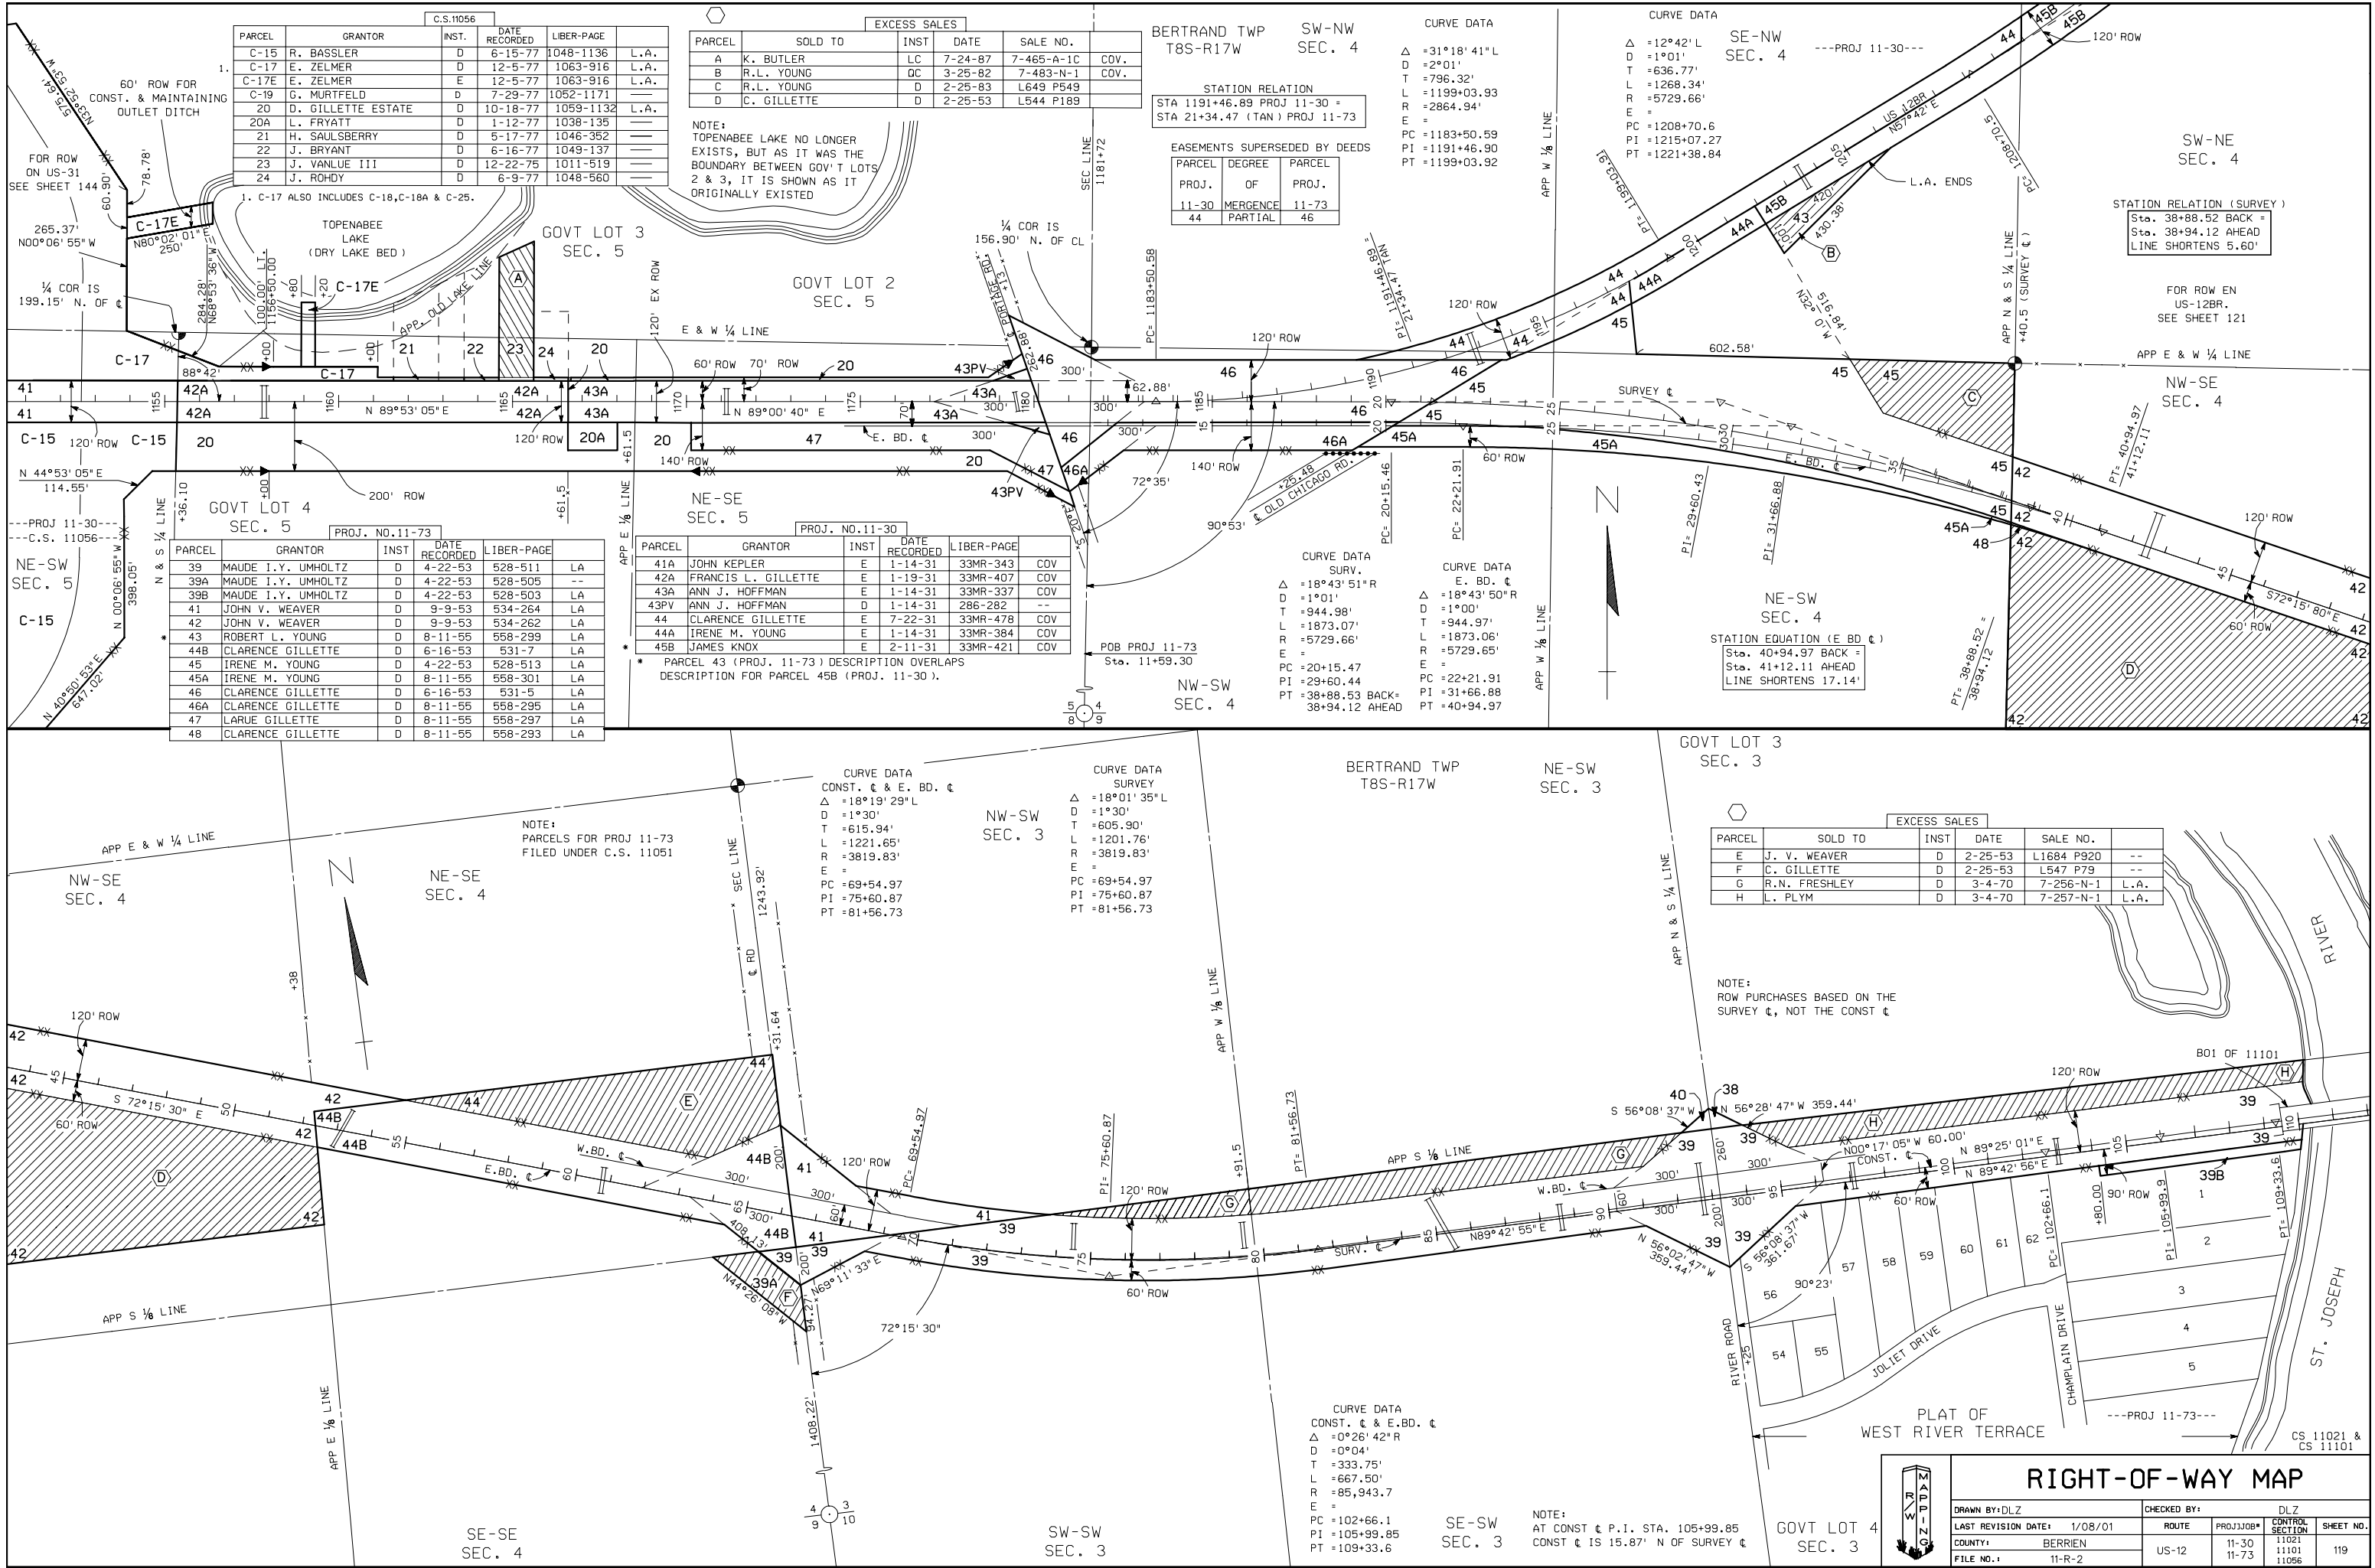

C.S. 11056					
PARCEL	GRANTOR	INST.	DATE RECORDED	LIBER-PAGE	L.A.
C-15	R. BASSLER	D	6-15-77	1048-1136	L.A.
C-17	E. ZELMER	D	12-5-77	1063-916	L.A.
C-17E	E. ZELMER	E	12-5-77	1063-916	L.A.
C-19	G. MURTFELD	D	7-29-77	1052-1171	L.A.
20	D. GILLETTE ESTATE	D	10-18-77	1059-1132	L.A.
20A	L. FRYATT	D	1-12-77	1038-135	
21	H. SAULSBERRY	D	5-17-77	1046-352	
22	J. BRYANT	D	6-16-77	1049-137	
23	J. VANLUE III	D	12-22-75	1011-519	
24	J. ROHDY	D	6-9-77	1048-560	

EXCESS SALES					
PARCEL	SOLD TO	INST	DATE	SALE NO.	
A	K. BUTLER	LC	7-24-87	7-465-A-1C	COV.
B	R.L. YOUNG	QC	3-25-82	7-483-N-1	COV.
C	R.L. YOUNG	D	2-25-83	L649 P549	
D	C. GILLETTE	D	2-25-53	L544 P189	

NOTE: TOPENABEE LAKE NO LONGER EXISTS, BUT AS IT WAS THE BOUNDARY BETWEEN GOV'T LOTS 2 & 3, IT IS SHOWN AS IT ORIGINALLY EXISTED

BERTRAND TWP SW-NW SEC. 4
T8S-R17W

STATION RELATION
STA 1191+46.89 PROJ 11-30 =
STA 21+34.47 (TAN) PROJ 11-73

PARCEL	DEGREE	PARCEL
11-30	MERGENCE	11-73
44	PARTIAL	46

CURVE DATA
SE-NW SEC. 4
---PROJ 11-30---
Δ = 12°42' L
D = 1°01'
T = 636.77'
L = 1268.34'
R = 5729.66'
E =
PC = 1208+70.6
PI = 1215+07.27
PT = 1221+38.84

STATION RELATION (SURVEY)
Sta. 38+88.52 BACK =
Sta. 38+94.12 AHEAD
LINE SHORTENS 5.60'

PROJ. NO. 11-73					
PARCEL	GRANTOR	INST	DATE RECORDED	LIBER-PAGE	L.A.
39	MAUDE I.Y. UMHOLTZ	D	4-22-53	528-511	LA
39A	MAUDE I.Y. UMHOLTZ	D	4-22-53	528-505	--
39B	MAUDE I.Y. UMHOLTZ	D	4-22-53	528-503	LA
41	JOHN V. WEAVER	D	9-9-53	534-264	LA
42	JOHN V. WEAVER	D	9-9-53	534-262	LA
43	ROBERT L. YOUNG	D	8-11-55	558-299	LA
44B	CLARENCE GILLETTE	D	6-16-53	531-7	LA
45	IRENE M. YOUNG	D	4-22-53	528-513	LA
45A	IRENE M. YOUNG	D	8-11-55	558-301	LA
46	CLARENCE GILLETTE	D	6-16-53	531-5	LA
46A	CLARENCE GILLETTE	D	8-11-55	558-295	LA
47	LARUE GILLETTE	D	8-11-55	558-297	LA
48	CLARENCE GILLETTE	D	8-11-55	558-293	LA

PROJ. NO. 11-30					
PARCEL	GRANTOR	INST	DATE RECORDED	LIBER-PAGE	L.A.
41A	JOHN KEPLER	E	1-14-31	33MR-343	COV
42A	FRANCIS L. GILLETTE	E	1-19-31	33MR-407	COV
43A	ANN J. HOFFMAN	E	1-14-31	33MR-337	COV
43PV	ANN J. HOFFMAN	D	1-14-31	286-282	--
44	CLARENCE GILLETTE	E	7-22-31	33MR-478	COV
44A	IRENE M. YOUNG	E	1-14-31	33MR-384	COV
45B	JAMES KNOX	E	2-11-31	33MR-421	COV

* PARCEL 43 (PROJ. 11-73) DESCRIPTION OVERLAPS DESCRIPTION FOR PARCEL 45B (PROJ. 11-30).

CURVE DATA SURV.
Δ = 18°43' 51" R
D = 1°01'
T = 944.98'
L = 1873.07'
R = 5729.66'
E =
PC = 20+15.47
PI = 29+60.44
PT = 38+88.53 BACK = 38+94.12 AHEAD

CURVE DATA E. BD. &
Δ = 18°43' 50" R
D = 1°00'
T = 944.97'
L = 1873.06'
R = 5729.65'
E =
PC = 22+21.91
PI = 31+66.88
PT = 40+94.97

STATION EQUATION (E. BD. &
Sta. 40+94.97 BACK =
Sta. 41+12.11 AHEAD
LINE SHORTENS 17.14'

CURVE DATA
CONST. & E. BD. &
Δ = 18°01' 29" L
D = 1°30'
T = 615.94'
L = 1221.65'
R = 3819.83'
E =
PC = 69+54.97
PI = 75+60.87
PT = 81+56.73

CURVE DATA SURV.
Δ = 18°01' 35" L
D = 1°30'
T = 605.90'
L = 1201.76'
R = 3819.83'
E =
PC = 69+54.97
PI = 75+60.87
PT = 81+56.73

EXCESS SALES					
PARCEL	SOLD TO	INST	DATE	SALE NO.	
E	J. V. WEAVER	D	2-25-53	L1684 P920	--
F	C. GILLETTE	D	2-25-53	L547 P79	--
G	R.N. FRESHLEY	D	3-4-70	7-256-N-1	L.A.
H	L. PLYM	D	3-4-70	7-257-N-1	L.A.

NOTE: ROW PURCHASES BASED ON THE SURVEY &, NOT THE CONST &

CURVE DATA
CONST. & E. BD. &
Δ = 0°26' 42" R
D = 0°04'
T = 333.75'
L = 667.50'
R = 85,943.7
E =
PC = 102+66.1
PI = 105+99.85
PT = 109+33.6

SE-SW SEC. 3
NOTE: AT CONST & P.I. STA. 105+99.85 CONST & IS 15.87' N OF SURVEY &

RIGHT-OF-WAY MAP

DRAWN BY: DLZ		CHECKED BY:		DLZ	
LAST REVISION DATE: 1/08/01		ROUTE		PROJ/JOB#	
COUNTY: BERRIEN		US-12		11-30	
FILE NO.: 11-R-2		11-73		1101	
				1106	
				119	