



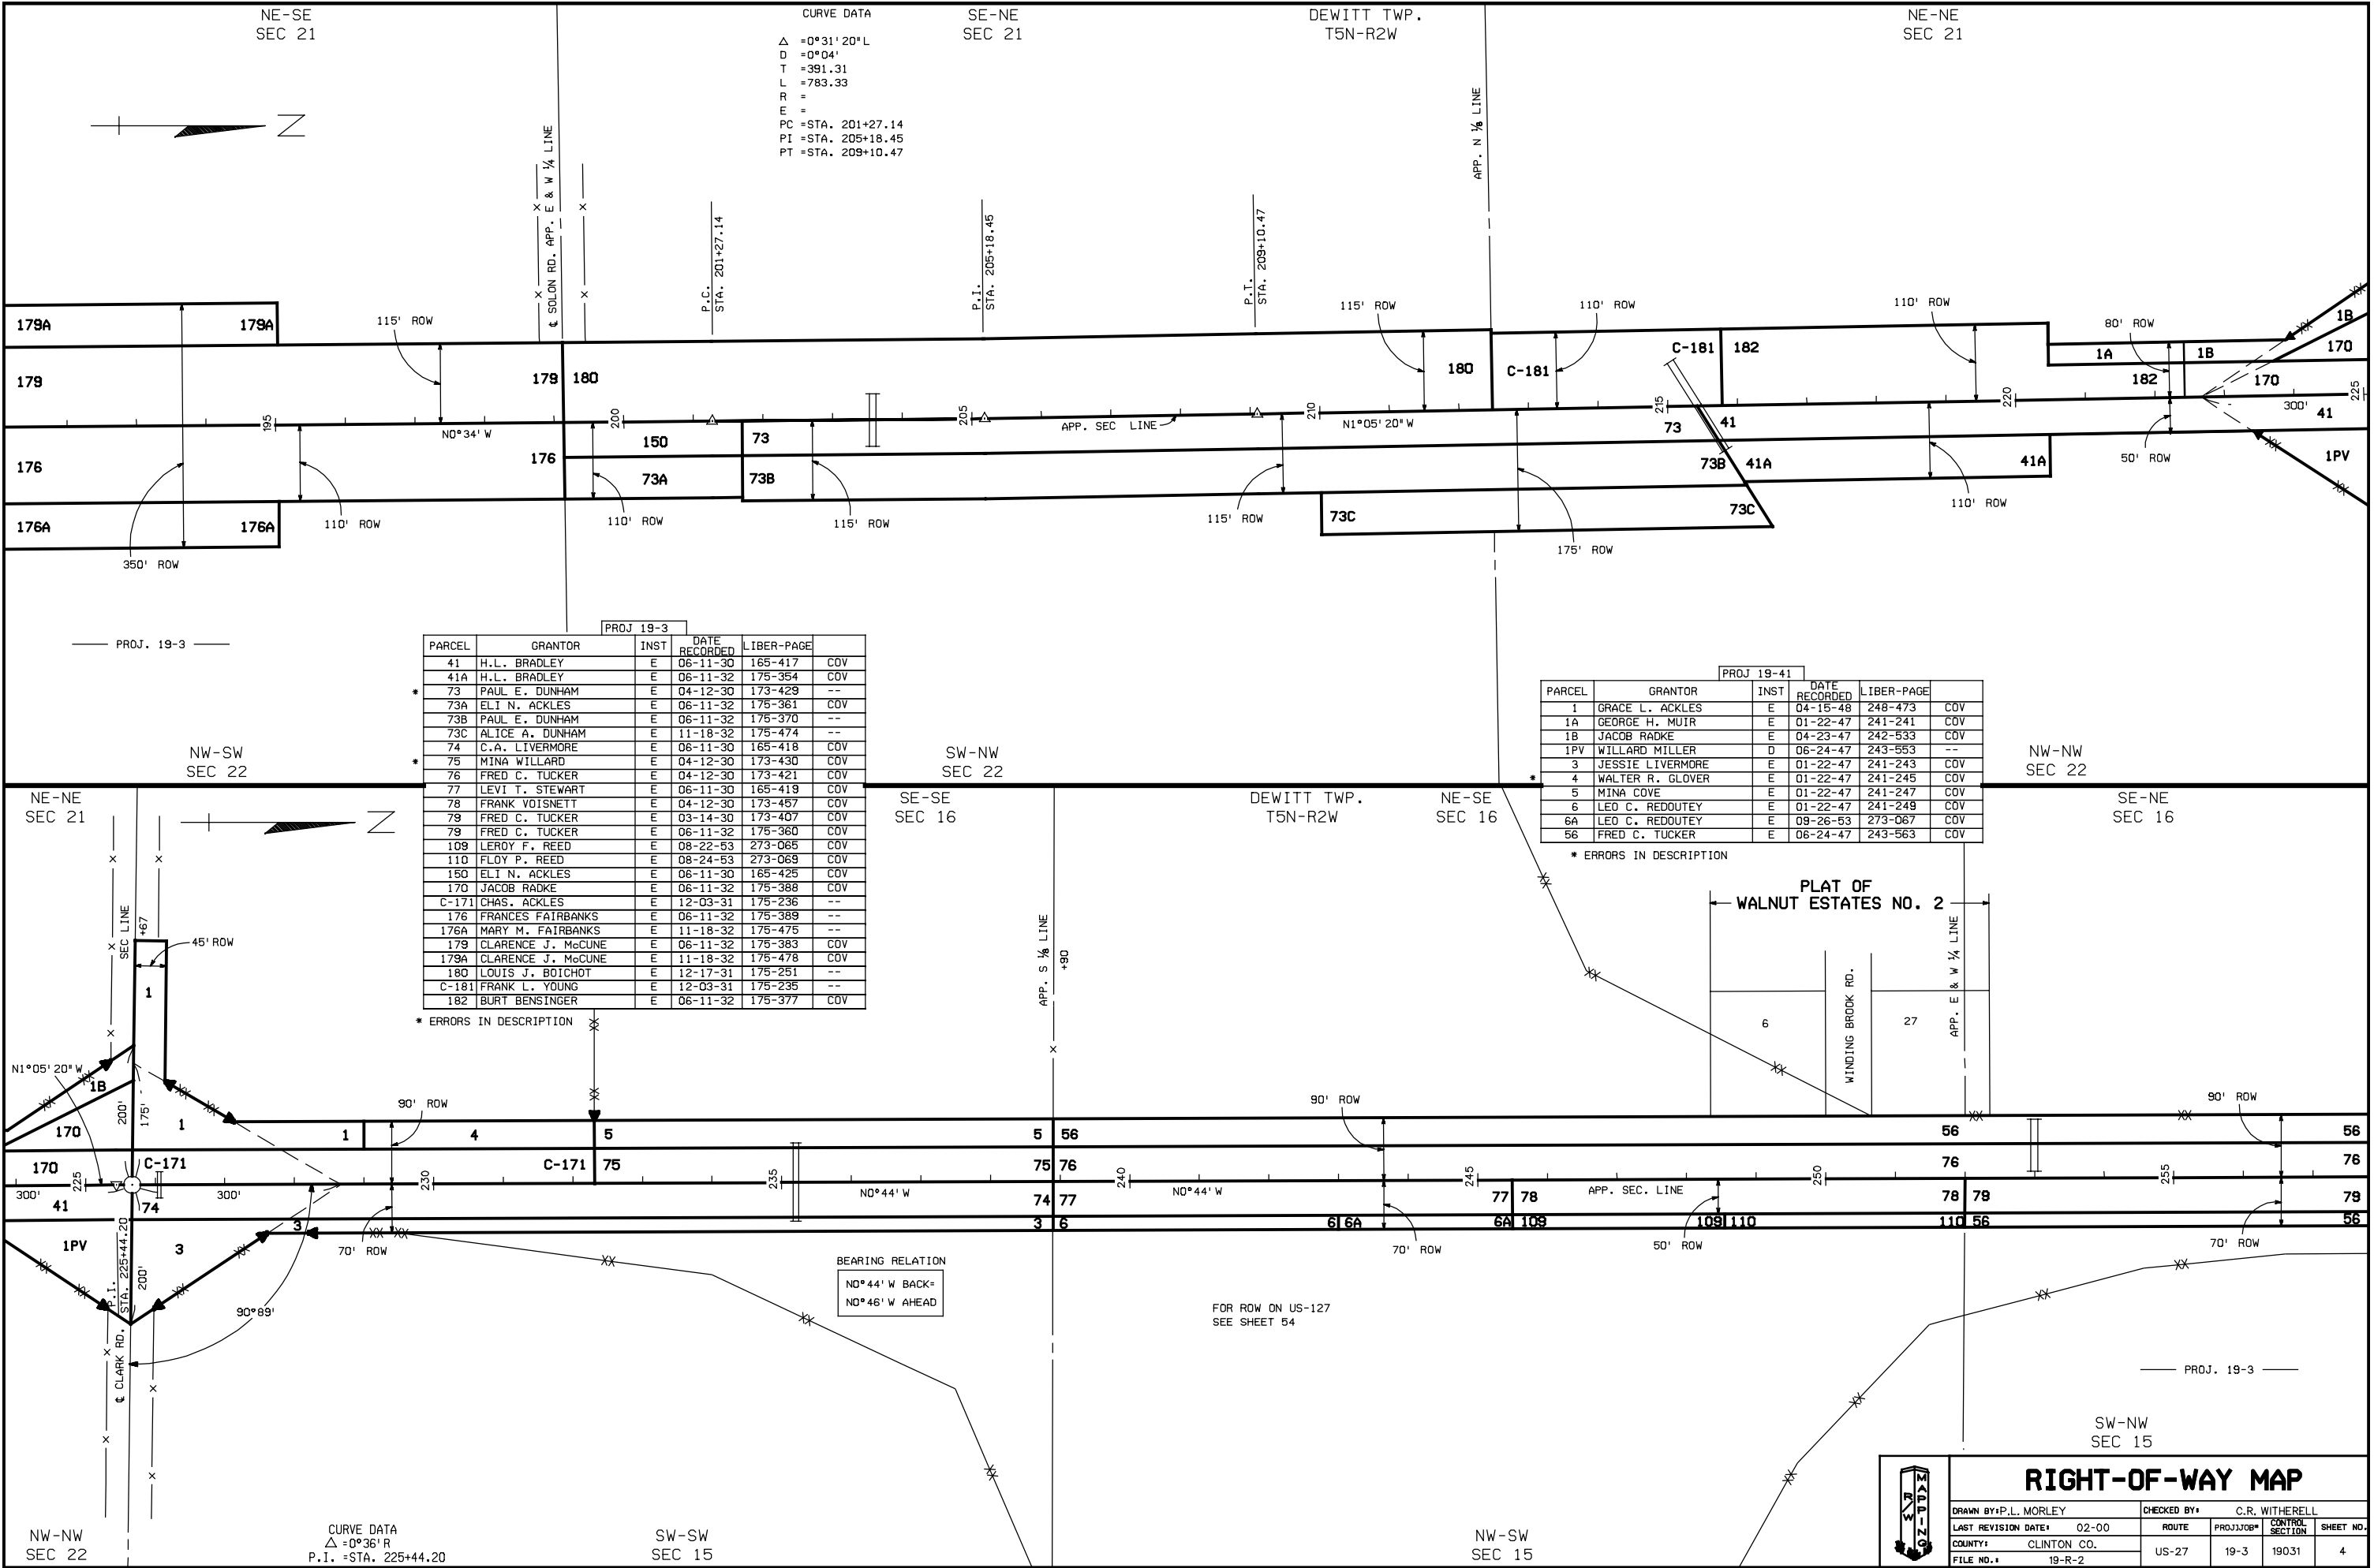

PROJ 19-3					
PARCEL	GRANTOR	INST	DATE RECORDED	LIBER-PAGE	
41	H.L. BRADLEY	E	06-11-30	165-417	COV
41A	H.L. BRADLEY	E	06-11-32	175-354	COV
73	PAUL E. DUNHAM	E	04-12-30	173-429	--
73A	ELI N. ACKLES	E	06-11-32	175-361	COV
73B	PAUL E. DUNHAM	E	06-11-32	175-370	--
73C	ALICE A. DUNHAM	E	11-18-32	175-474	--
74	C.A. LIVERMORE	E	06-11-30	165-418	COV
75	MINA WILLARD	E	04-12-30	173-430	COV
76	FRED C. TUCKER	E	04-12-30	173-421	COV
77	LEVI T. STEWART	E	06-11-30	165-419	COV
78	FRANK VOISNETT	E	04-12-30	173-457	COV
79	FRED C. TUCKER	E	03-14-30	173-407	COV
79	FRED C. TUCKER	E	06-11-32	175-360	COV
109	LEROY F. REED	E	08-22-53	273-065	COV
110	FLOY P. REED	E	08-24-53	273-069	COV
150	ELI N. ACKLES	E	06-11-30	165-425	COV
170	JACOB RADKE	E	06-11-32	175-388	COV
C-171	CHAS. ACKLES	E	12-03-31	175-236	--
176	FRANCES FAIRBANKS	E	06-11-32	175-389	--
176A	MARY M. FAIRBANKS	E	11-18-32	175-475	--
179	CLARENCE J. McCUNE	E	06-11-32	175-383	COV
179A	CLARENCE J. McCUNE	E	11-18-32	175-478	COV
180	LOUIS J. BOICHOT	E	12-17-31	175-251	--
C-181	FRANK L. YOUNG	E	12-03-31	175-235	--
182	BURT BENSINGER	E	06-11-32	175-377	COV

PROJ 19-41					
PARCEL	GRANTOR	INST	DATE RECORDED	LIBER-PAGE	
1	GRACE L. ACKLES	E	04-16-48	248-473	COV
1A	GEORGE H. MUIR	E	01-22-47	241-241	COV
1B	JACOB RADKE	E	04-23-47	242-533	COV
1PV	WILLARD MILLER	D	06-24-47	243-553	--
3	JESSIE LIVERMORE	E	01-22-47	241-243	COV
4	WALTER R. GLOVER	E	01-22-47	241-245	COV
5	MINA COVE	E	01-22-47	241-247	COV
6	LEO C. REDOUTEY	E	01-22-47	241-249	COV
6A	LEO C. REDOUTEY	E	09-26-53	273-067	COV
56	FRED C. TUCKER	E	06-24-47	243-563	COV

* ERRORS IN DESCRIPTION

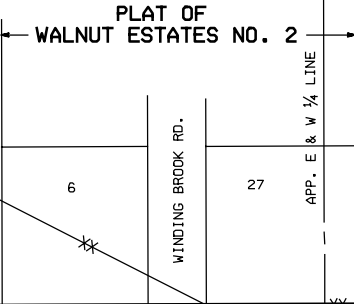

W R MORLEY

RIGHT-OF-WAY MAP

DRAWN BY: P.L. MORLEY		CHECKED BY: C.R. WITHERELL	
LAST REVISION DATE: 02-00		ROUTE	PROJ/JOB#
COUNTY: CLINTON CO.		US-27	19-3
FILE NO.: 19-R-2		CONTROL SECTION	SHEET NO. 4