


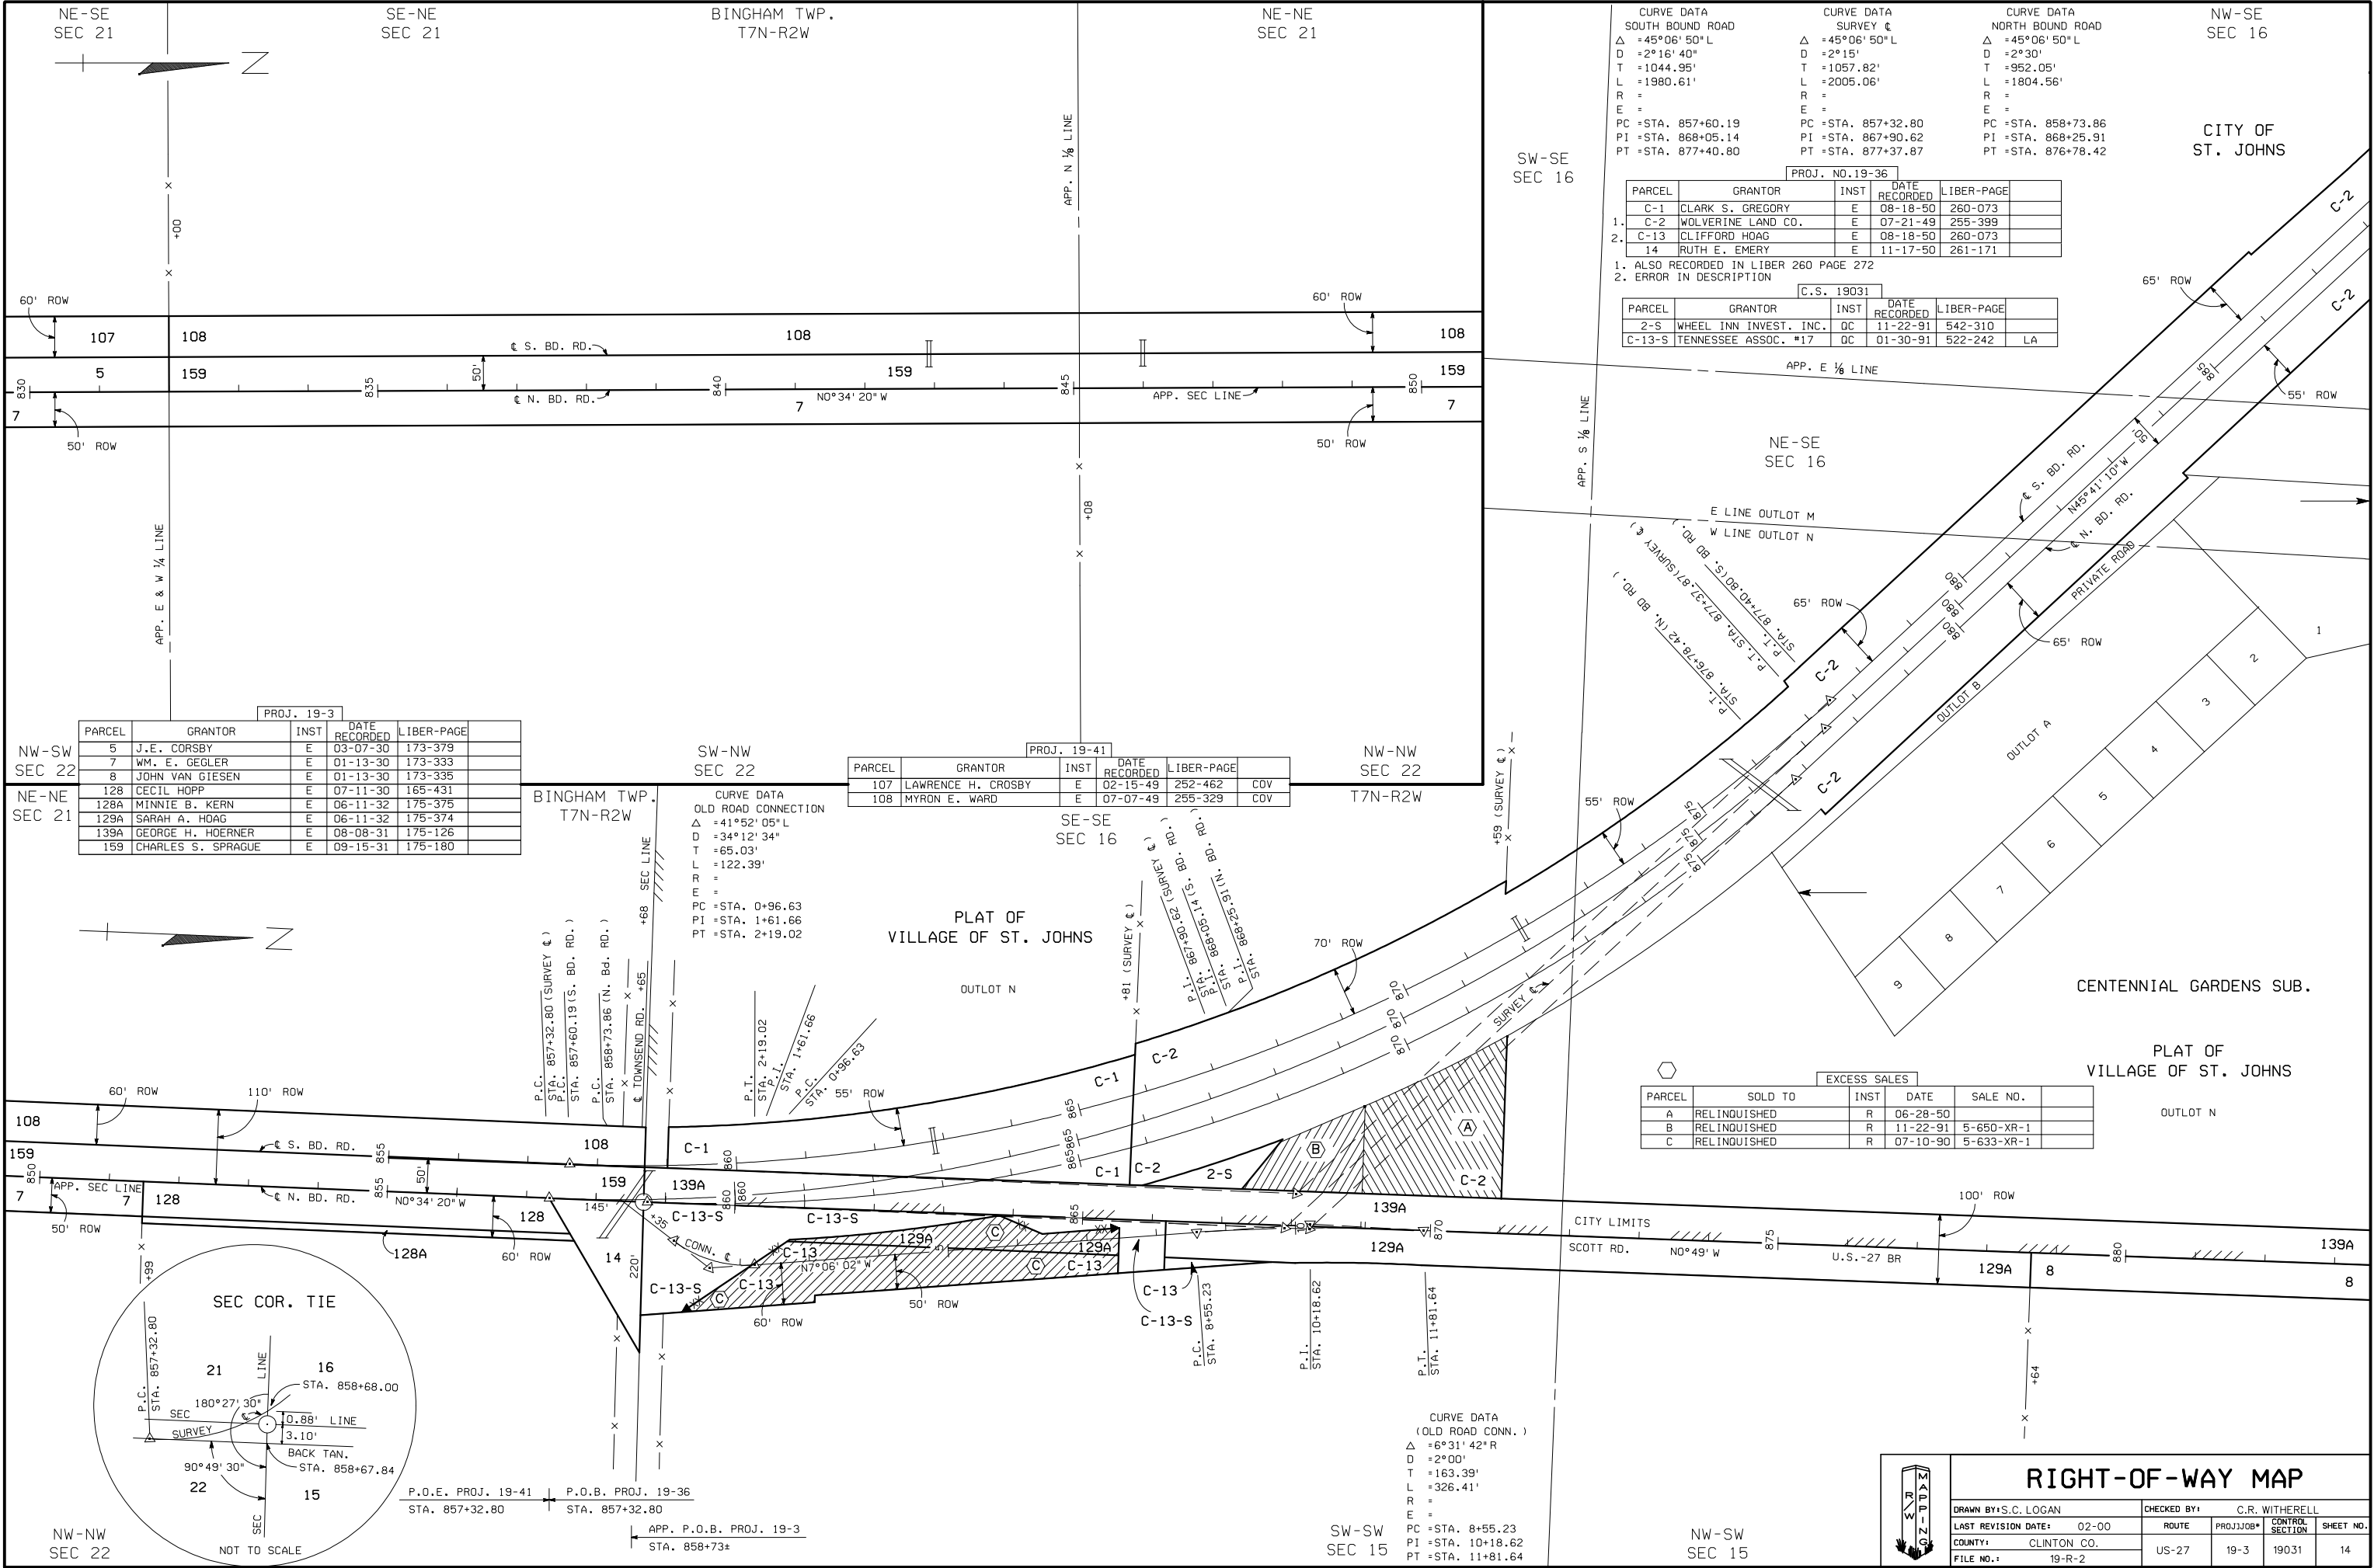

CURVE DATA				CURVE DATA				CURVE DATA			
SOUTH BOUND ROAD				SURVEY C				NORTH BOUND ROAD			
Δ	= 45°06' 50" L			Δ	= 45°06' 50" L			Δ	= 45°06' 50" L		
D	= 2°16' 40"			D	= 2°15'			D	= 2°30'		
T	= 1044.95'			T	= 1057.82'			T	= 952.05'		
L	= 1980.61'			L	= 2005.06'			L	= 1804.56'		
R	=			R	=			R	=		
E	=			E	=			E	=		
PC	= STA. 857+60.19			PC	= STA. 857+32.80			PC	= STA. 858+73.86		
PI	= STA. 868+05.14			PI	= STA. 867+90.62			PI	= STA. 868+25.91		
PT	= STA. 877+40.80			PT	= STA. 877+37.87			PT	= STA. 876+78.42		

PROJ. NO. 19-36					
PARCEL	GRANTOR	INST	DATE RECORDED	LIBER-PAGE	
C-1	CLARK S. GREGORY	E	08-18-50	260-073	
C-2	WOLVERINE LAND CO.	E	07-21-49	255-399	
C-13	CLIFFORD HOAG	E	08-18-50	260-073	
14	RUTH E. EMERY	E	11-17-50	261-171	

1. ALSO RECORDED IN LIBER 260 PAGE 272
2. ERROR IN DESCRIPTION

C.S. 19031					
PARCEL	GRANTOR	INST	DATE RECORDED	LIBER-PAGE	
2-S	WHEEL INN INVEST. INC.	OC	11-22-91	542-310	
C-13-S	TENNESSEE ASSOC. #17	OC	01-30-91	522-242	LA

EXCESS SALES				
PARCEL	SOLD TO	INST	DATE	SALE NO.
A	RELINQUISHED	R	06-28-50	
B	RELINQUISHED	R	11-22-91	5-650-XR-1
C	RELINQUISHED	R	07-10-90	5-633-XR-1

RIGHT-OF-WAY MAP

DRAWN BY: S.C. LOGAN		CHECKED BY: C.R. WITHERELL	
LAST REVISION DATE: 02-00	ROUTE	PROJ JOB#	CONTROL SECTION
COUNTY: CLINTON CO.	US-27	19-3	19031
FILE NO.: 19-R-2			14