


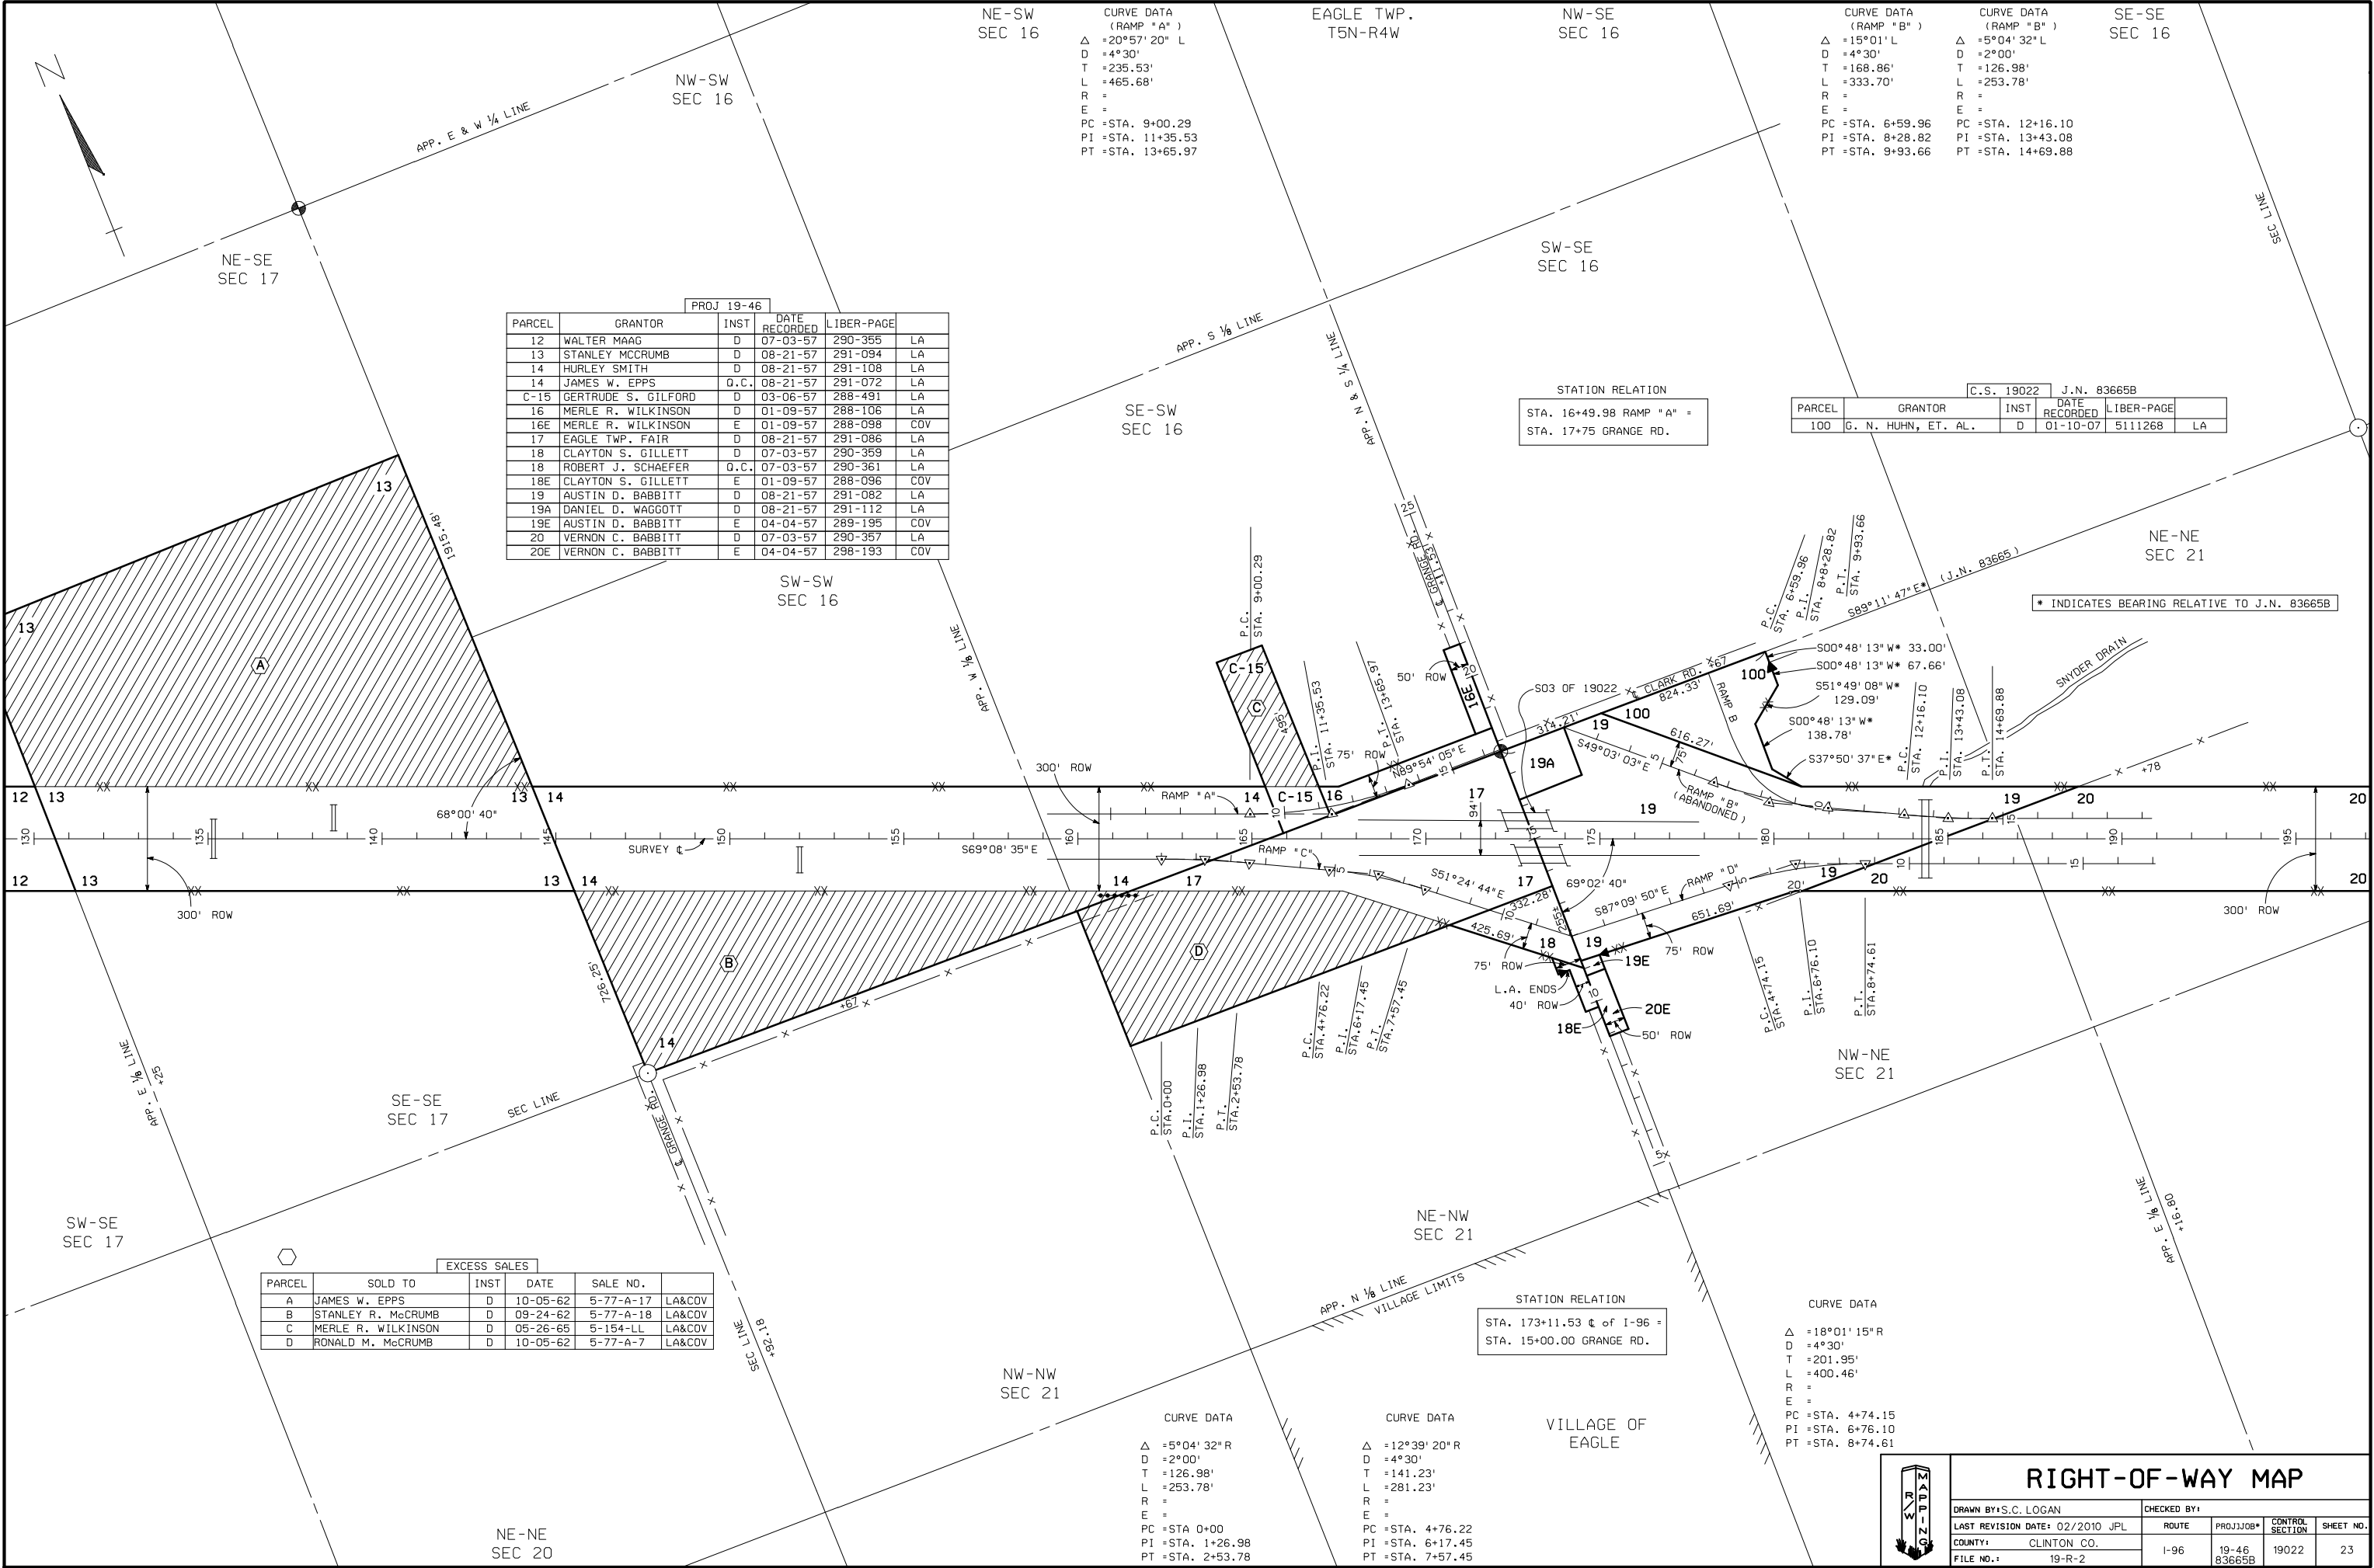

PROJ 19-46					
PARCEL	GRANTOR	INST	DATE RECORDED	LIBER-PAGE	
12	WALTER MAAG	D	07-03-57	290-355	LA
13	STANLEY MCCRUMB	D	08-21-57	291-094	LA
14	HURLEY SMITH	D	08-21-57	291-108	LA
14	JAMES W. EPPS	D.C.	08-21-57	291-072	LA
C-15	GERTRUDE S. GILFORD	D	03-06-57	288-491	LA
16	MERLE R. WILKINSON	D	01-09-57	288-106	LA
16E	MERLE R. WILKINSON	E	01-09-57	288-098	COV
17	EAGLE TWP. FAIR	D	08-21-57	291-086	LA
18	CLAYTON S. GILLETT	D	07-03-57	290-359	LA
18	ROBERT J. SCHAEFER	D.C.	07-03-57	290-361	LA
18E	CLAYTON S. GILLETT	E	01-09-57	288-096	COV
19	AUSTIN D. BABBITT	D	08-21-57	291-082	LA
19A	DANIEL D. WAGGOTT	D	08-21-57	291-112	LA
19E	AUSTIN D. BABBITT	E	04-04-57	289-195	COV
20	VERNON C. BABBITT	D	07-03-57	290-357	LA
20E	VERNON C. BABBITT	E	04-04-57	298-193	COV

STATION RELATION	
STA. 16+49.98	RAMP "A" =
STA. 17+75	GRANGE RD.

		C.S. 19022	J.N. 83665B		
PARCEL	GRANTOR	INST	DATE RECORDED	LIBER-PAGE	
100	G. N. HUHN, ET. AL.	D	01-10-07	5111268	LA


EXCESS SALES					
PARCEL	SOLD TO	INST	DATE	SALE NO.	
A	JAMES W. EPPS	D	10-05-62	5-77-A-17	LA&COV
B	STANLEY R. MCCRUMB	D	09-24-62	5-77-A-18	LA&COV
C	MERLE R. WILKINSON	D	05-26-65	5-154-LL	LA&COV
D	RONALD M. MCCRUMB	D	10-05-62	5-77-A-7	LA&COV

STATION RELATION	
STA. 173+11.53	of I-96 =
STA. 15+00.00	GRANGE RD.

CURVE DATA
Δ = 18°01' 15" R
D = 4°30'
T = 201.95'
L = 400.46'
R =
E =
PC = STA. 4+74.15
PI = STA. 6+76.10
PT = STA. 8+74.61

CURVE DATA
Δ = 5°04' 32" R
D = 2°00'
T = 126.98'
L = 253.78'
R =
E =
PC = STA 0+00
PI = STA. 1+26.98
PT = STA. 2+53.78

CURVE DATA
Δ = 12°39' 20" R
D = 4°30'
T = 141.23'
L = 281.23'
R =
E =
PC = STA. 4+76.22
PI = STA. 6+17.45
PT = STA. 7+57.45

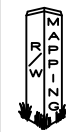

RIGHT-OF-WAY MAP					
DRAWN BY: S.C. LOGAN			CHECKED BY:		
LAST REVISION DATE: 02/2010 JPL			ROUTE		
COUNTY: CLINTON CO.			PROJ/JOB#		
FILE NO.: 19-R-2			CONTROL SECTION		
			SHEET NO.		