


1 2 

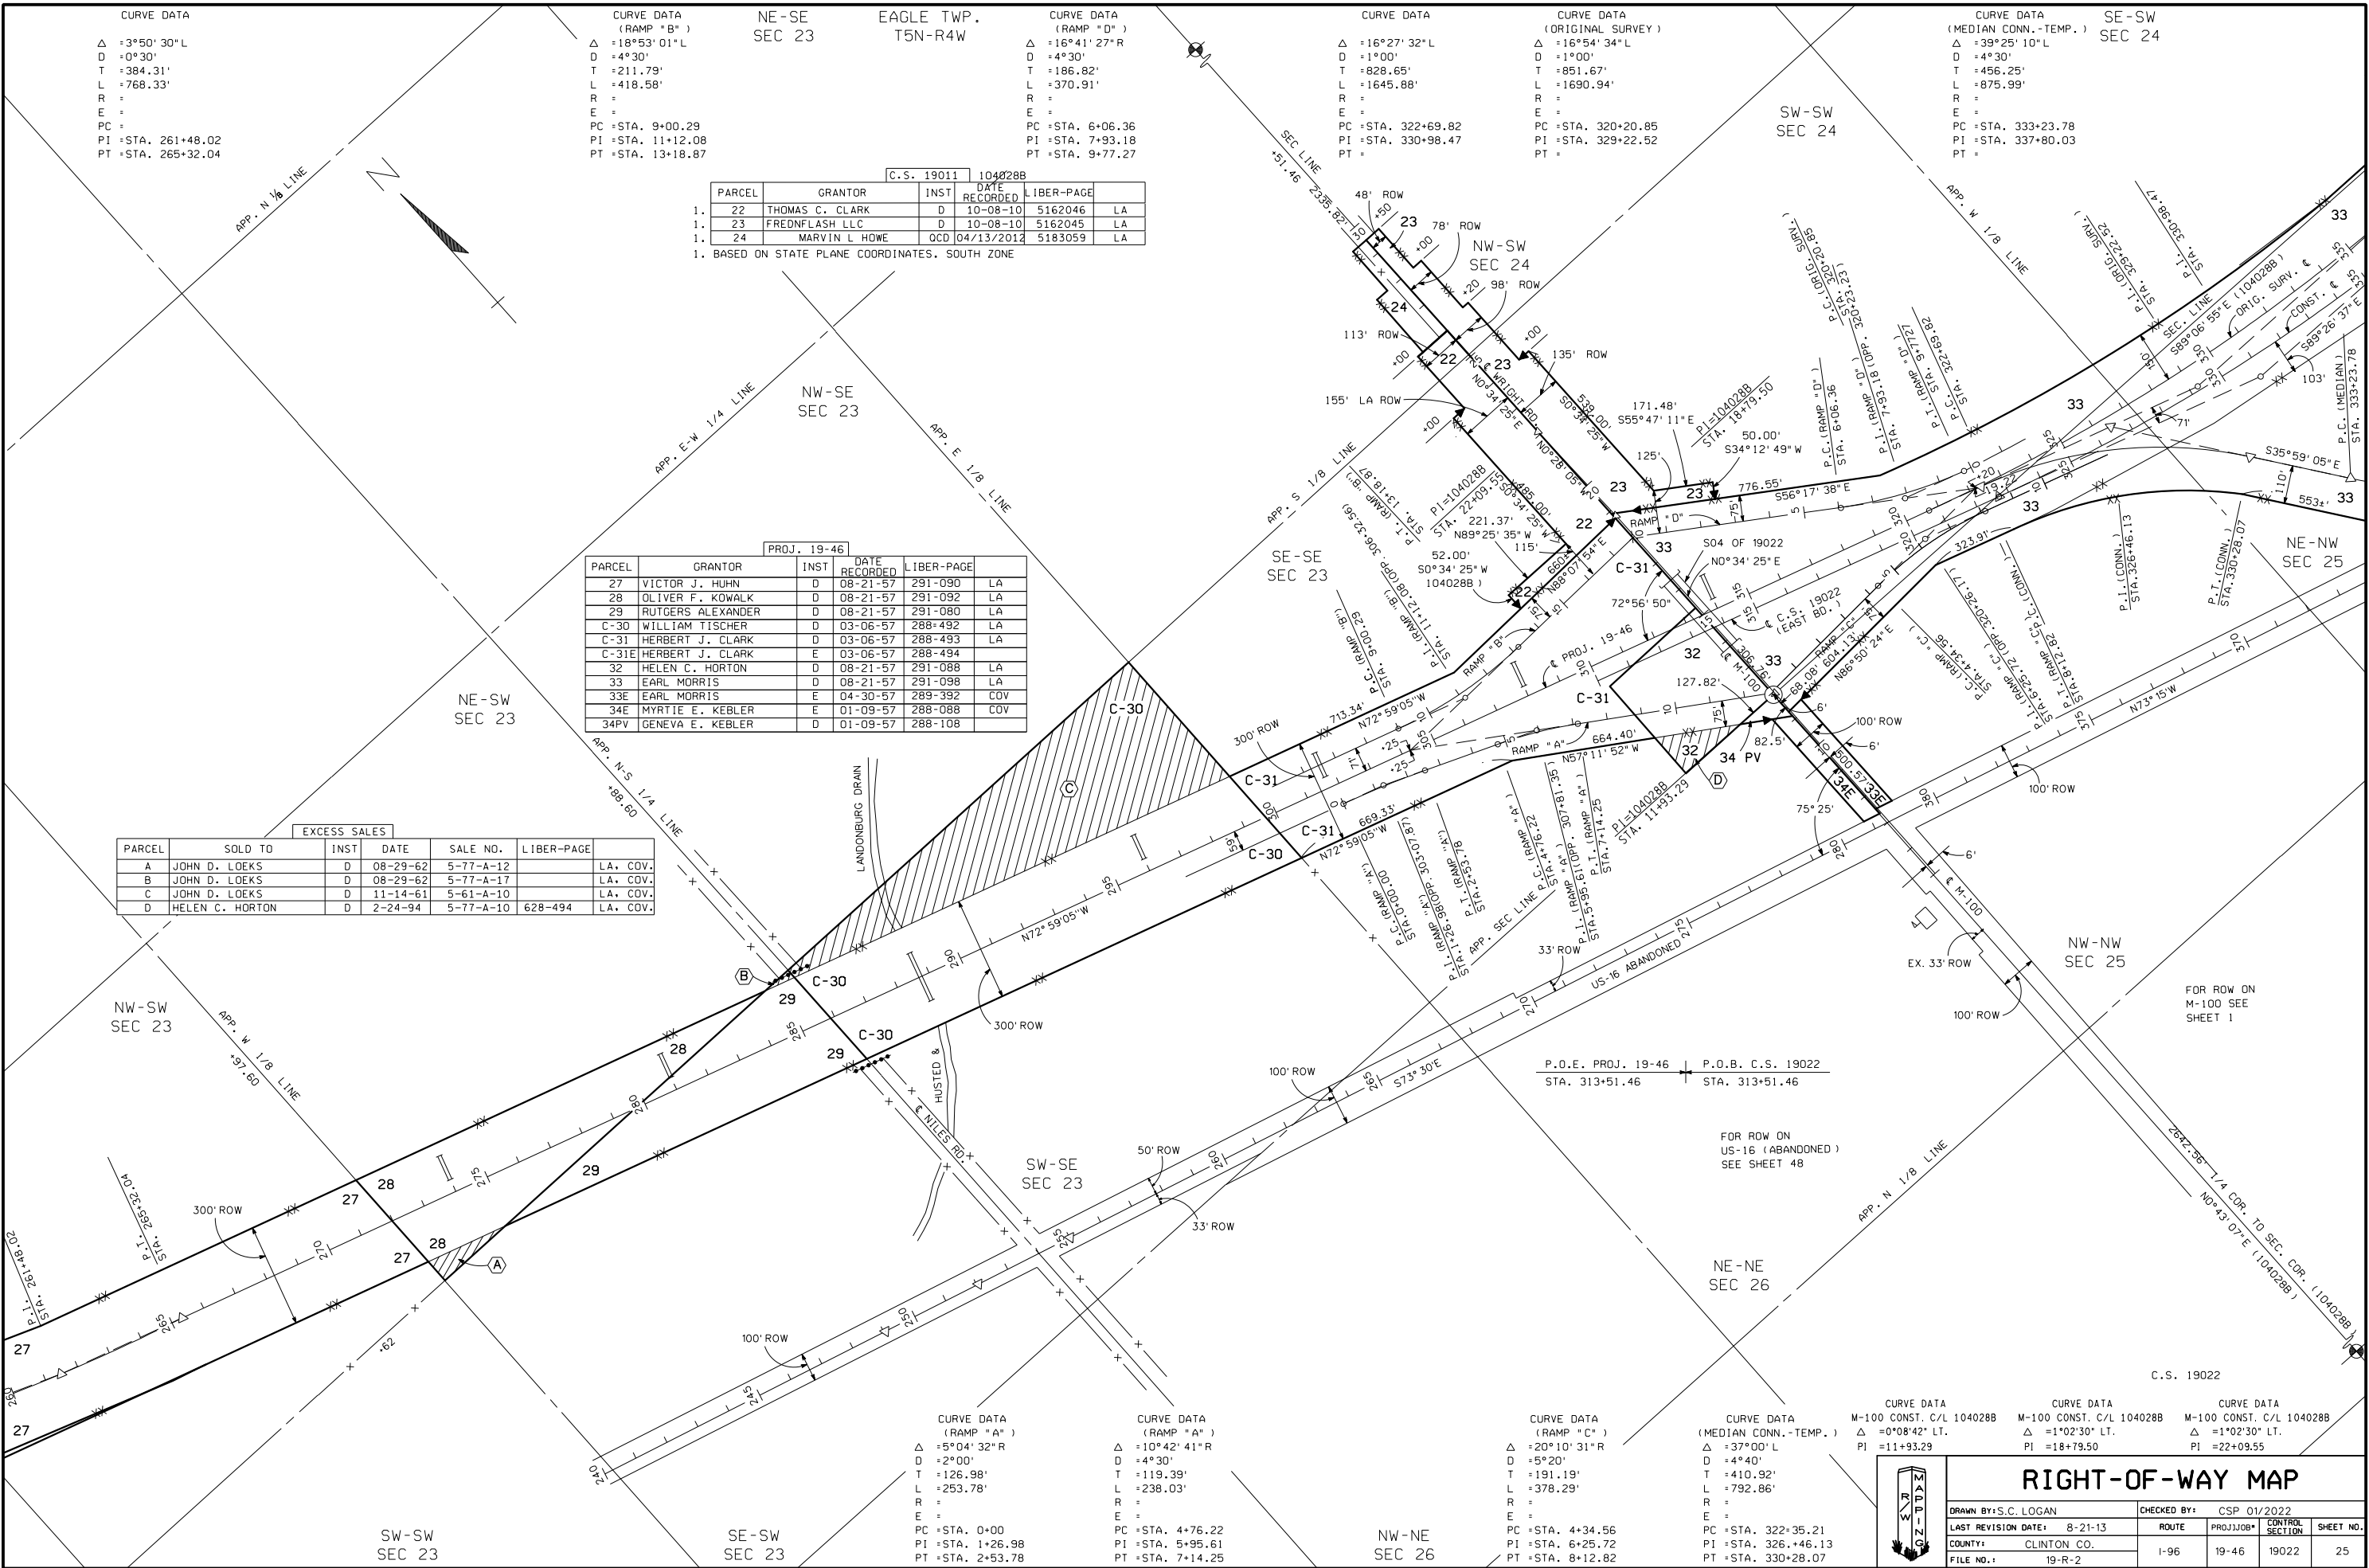

CURVE DATA
(RAMP "B")
Δ = 3°50' 30" L
D = 0°30'
T = 384.31'
L = 768.33'
R =
E =
PC =
PI = STA. 261+48.02
PT = STA. 265+32.04

CURVE DATA
(RAMP "B")
Δ = 18°53' 01" L
D = 4°30'
T = 211.79'
L = 418.58'
R =
E =
PC = STA. 9+00.29
PI = STA. 11+12.08
PT = STA. 13+18.87

NE-SE
SEC 23

EAGLE TWP.
T5N-R4W

CURVE DATA
(RAMP "D")
Δ = 16°41' 27" R
D = 4°30'
T = 186.82'
L = 370.91'
R =
E =
PC = STA. 6+06.36
PI = STA. 7+93.18
PT = STA. 9+77.27

CURVE DATA
(RAMP "C")
Δ = 16°27' 32" L
D = 1°00'
T = 828.65'
L = 1645.88'
R =
E =
PC = STA. 322+69.82
PI = STA. 330+98.47
PT =

CURVE DATA
(ORIGINAL SURVEY)
Δ = 16°54' 34" L
D = 1°00'
T = 851.67'
L = 1690.94'
R =
E =
PC = STA. 320+20.85
PI = STA. 329+22.52
PT =

SW-SW
SEC 24

CURVE DATA
(MEDIAN CONN. - TEMP.)
Δ = 39°25' 10" L
D = 4°30'
T = 456.25'
L = 875.99'
R =
E =
PC = STA. 333+23.78
PI = STA. 337+80.03
PT =

SE-SW
SEC 24

		C.S. 19011	1040288		
PARCEL	GRANTOR	INST	DATE RECORDED	LIBER-PAGE	
1. 22	THOMAS C. CLARK	D	10-08-10	5162046	LA
1. 23	FREDNFLASH LLC	D	10-08-10	5162045	LA
1. 24	MARVIN L. HOWE	OCD	04/13/2012	5183059	LA

1. BASED ON STATE PLANE COORDINATES, SOUTH ZONE

PROJ. 19-46					
PARCEL	GRANTOR	INST	DATE RECORDED	LIBER-PAGE	
27	VICTOR J. HUHN	D	08-21-57	291-090	LA
28	OLIVER F. KOWALK	D	08-21-57	291-092	LA
29	RUTGERS ALEXANDER	D	08-21-57	291-080	LA
C-30	WILLIAM TISCHER	D	03-06-57	288-492	LA
C-31	HERBERT J. CLARK	D	03-06-57	288-493	LA
C-31E	HERBERT J. CLARK	E	03-06-57	288-494	
32	HELEN C. HORTON	D	08-21-57	291-088	LA
33	EARL MORRIS	D	08-21-57	291-098	LA
33E	EARL MORRIS	E	04-30-57	289-392	COV
34E	MYRTIE E. KEBLER	E	01-09-57	288-088	COV
34PV	GENEVA E. KEBLER	D	01-09-57	288-108	

EXCESS SALES							
PARCEL	SOLD TO		INST	DATE	SALE NO.	LIBER-PAGE	
A	JOHN D.	LOEKS	D	08-29-62	5-77-A-12		LA, COV.
B	JOHN D.	LOEKS	D	08-29-62	5-77-A-17		LA, COV.
C	JOHN D.	LOEKS	D	11-14-61	5-61-A-10		LA, COV.
D	HELEN C.	HORTON	D	2-24-94	5-77-A-10	628-494	LA, COV.

CURVE DATA
(RAMP "A")
Δ = 5°04' 32" R
D = 2°00'
T = 126.98'
L = 253.78'
R =
E =
PC = STA. 0+00
PI = STA. 1+26.98
PT = STA. 2+53.78

CURVE DATA
(RAMP "A")
Δ = 10°42' 41" R
D = 4°30'
T = 119.39'
L = 238.03'
R =
E =
PC = STA. 4+76.22
PI = STA. 5+95.61
PT = STA. 7+14.25

NW-NE
SEC 26

CURVE DATA
(RAMP "C")
Δ = 20°10' 31" R
D = 5°20'
T = 191.19'
L = 378.29'
R =
E =
PC = STA. 4+34.56
PI = STA. 6+25.72
PT = STA. 8+12.82

CURVE DATA
(MEDIAN CONN. - TEMP.)
Δ = 37°00' L
D = 4°40'
T = 410.92'
L = 792.86'
R =
E =
PC = STA. 322+35.21
PI = STA. 326+46.13
PT = STA. 330+28.07

CURVE DATA
M-100 CONST. C/L 1040288
Δ = 0°08'42" LT.
PI = 11+93.29

CURVE DATA
M-100 CONST. C/L 1040288
Δ = 1°02'30" LT.
PI = 11+79.50

CURVE DATA
M-100 CONST. C/L 1040288
Δ = 1°02'30" LT.
PI = 22+09.55

RIGHT-OF-WAY MAP

DRAWN BY: S.C. LOGAN	CHECKED BY: CSP 01/2022
LAST REVISION DATE: 8-21-13	ROUTE PROJ/JOB# CONTROL SHEET NO.
COUNTY: CLINTON CO.	I-96 19-46 19022 25
FILE NO.: 19-R-2	