


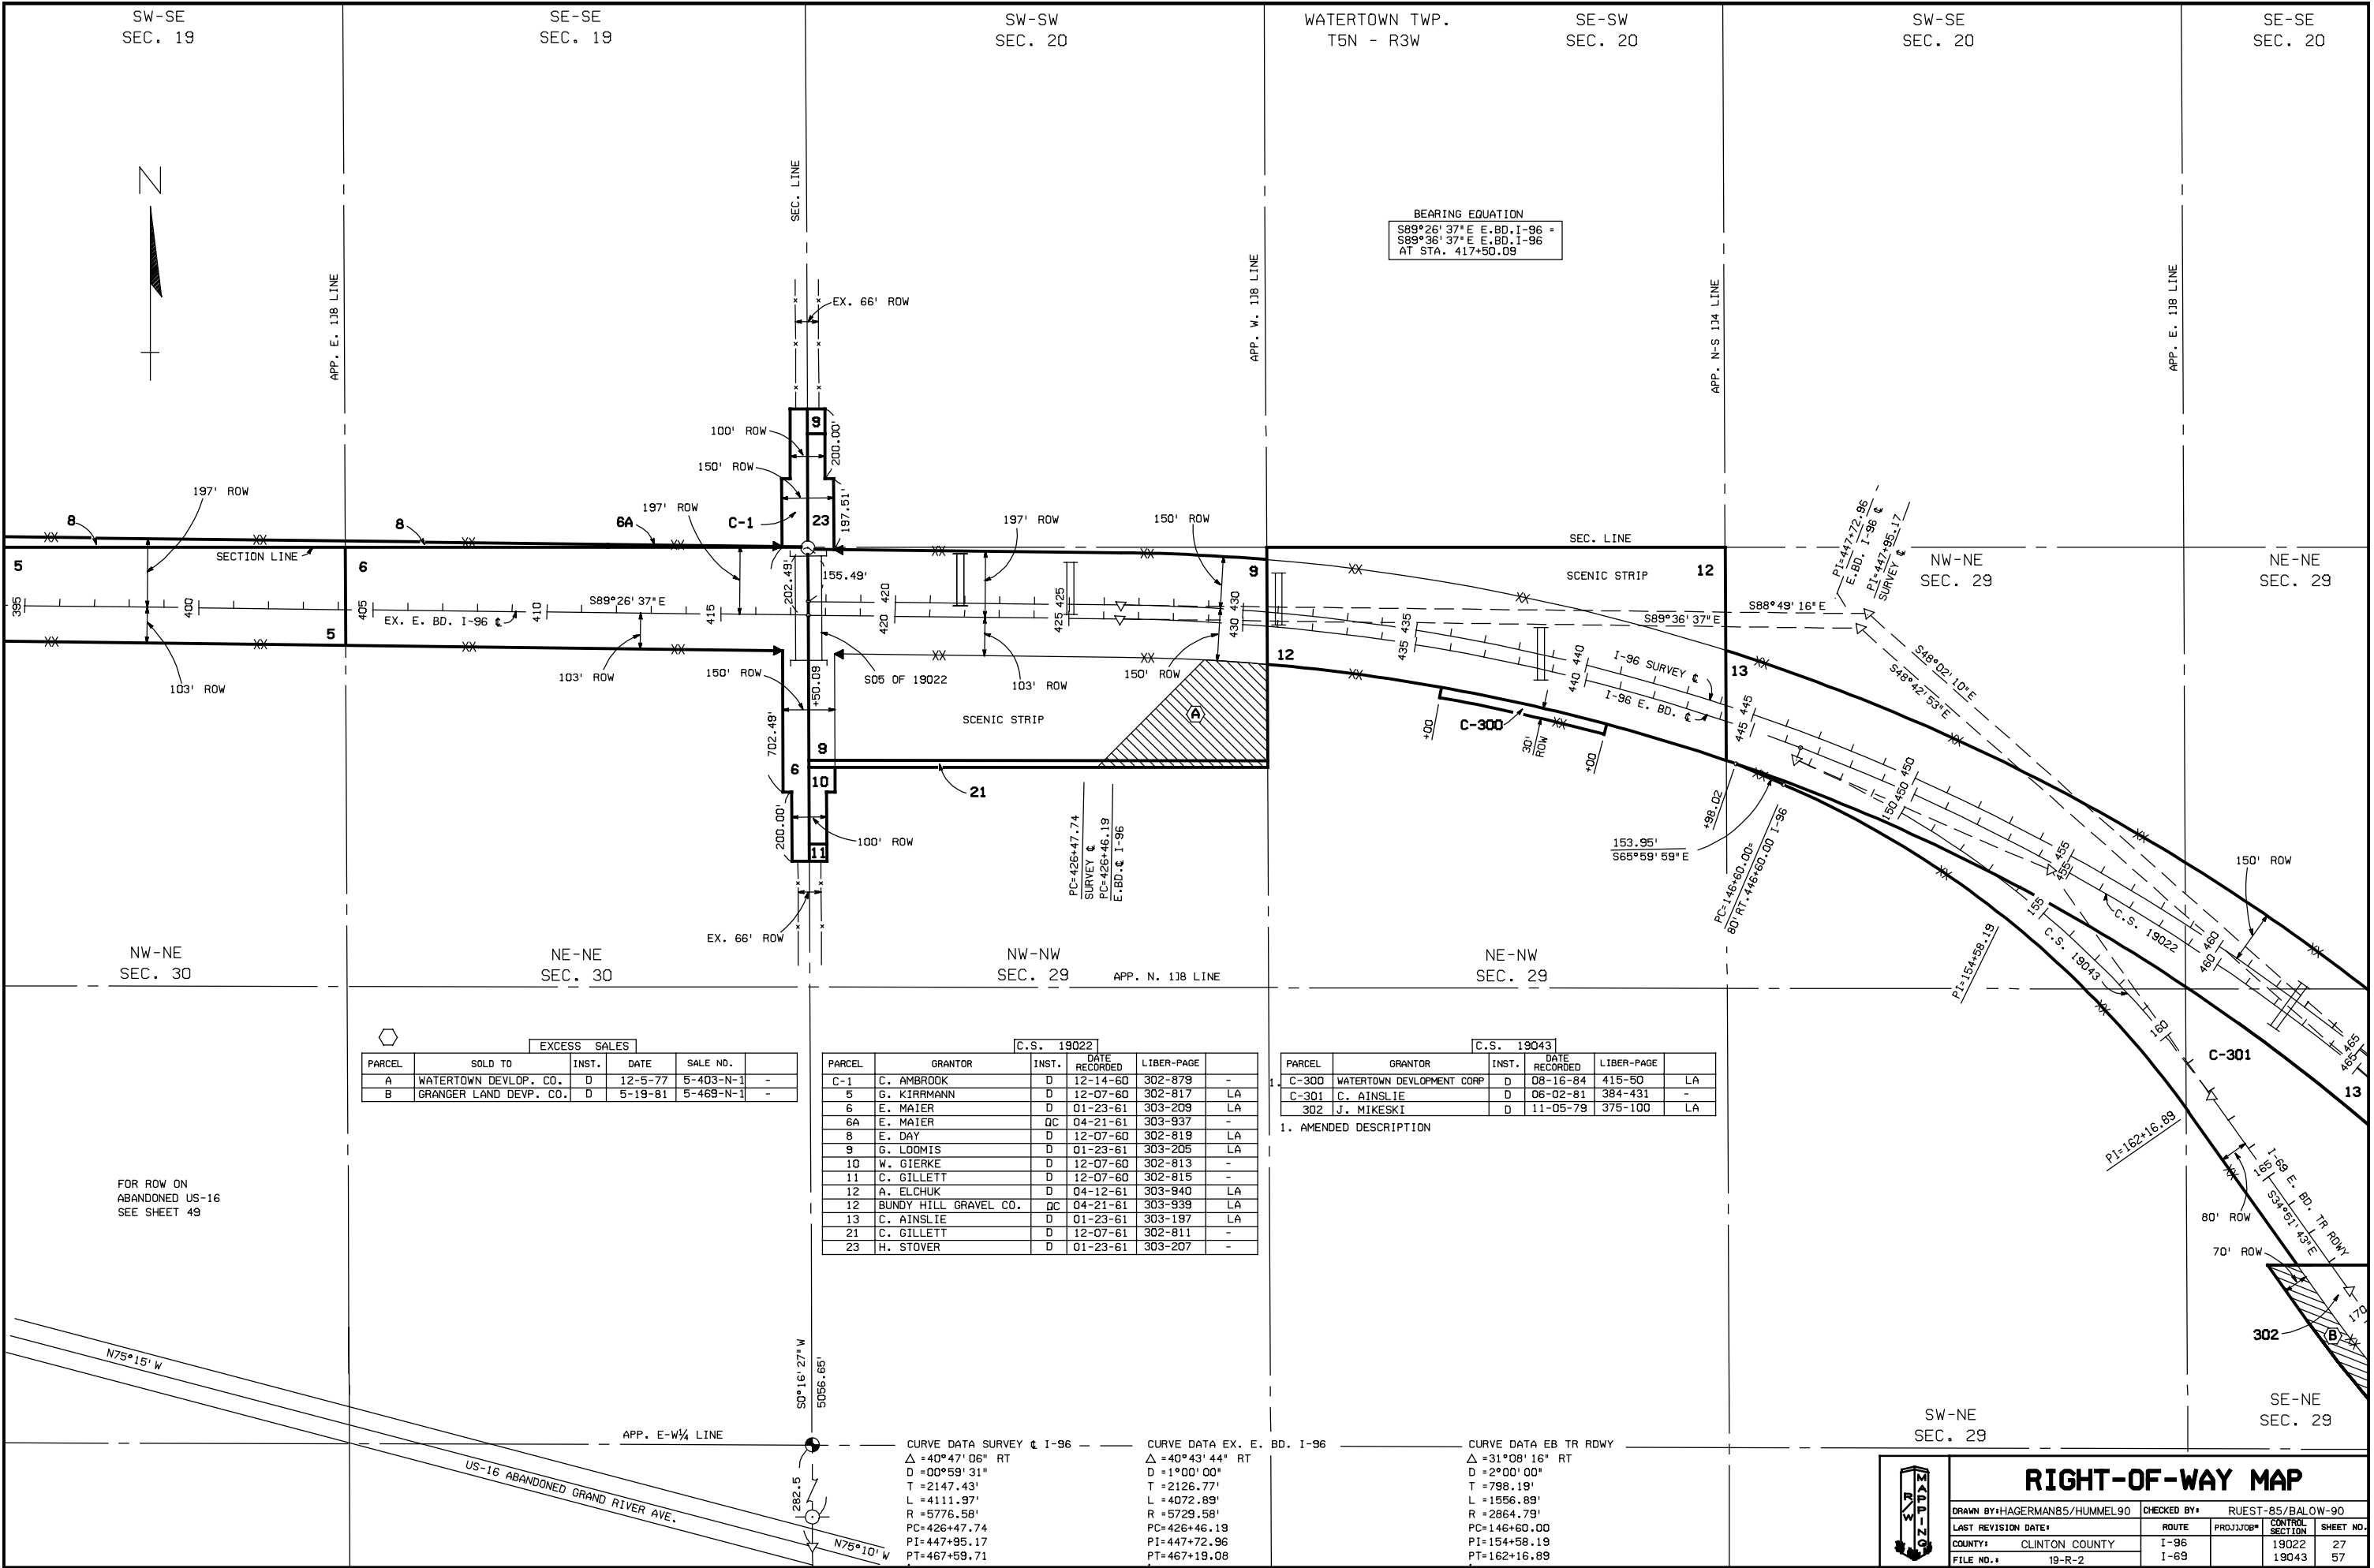

BEARING EQUATION
S89°26'37" E E.BD. I-96 =
S89°36'37" E E.BD. I-96
AT STA. 417+50.09

EXCESS SALES					
PARCEL	SOLD TO	INST.	DATE	SALE NO.	
A	WATERTOWN DEVOP. CO.	D	12-5-77	5-403-N-1	-
B	GRANGER LAND DEVP. CO.	D	5-19-81	5-469-N-1	-

C.S. 19022					
PARCEL	GRANTOR	INST.	DATE RECORDED	LIBER-PAGE	
C-1	C. AMBROOK	D	12-14-60	302-879	-
5	G. KIRRMANN	D	12-07-60	302-817	LA
6	E. MAIER	D	01-23-61	303-209	LA
6A	E. MAIER	QC	04-21-61	303-937	-
8	E. DAY	D	12-07-60	302-819	LA
9	G. LOOMIS	D	01-23-61	303-205	LA
10	W. GIERKE	D	12-07-60	302-813	-
11	C. GILLET	D	12-07-60	302-815	-
12	A. ELCHUK	D	04-12-61	303-940	LA
12	BUNDY HILL GRAVEL CO.	QC	04-21-61	303-939	LA
13	C. AINSLIE	D	01-23-61	303-197	LA
21	C. GILLET	D	12-07-61	302-811	-
23	H. STOVER	D	01-23-61	303-207	-

C.S. 19043					
PARCEL	GRANTOR	INST.	DATE RECORDED	LIBER-PAGE	
C-300	WATERTOWN DEVELOPMENT CORP	D	08-16-84	415-50	LA
C-301	C. AINSLIE	D	06-02-81	384-431	-
302	J. MIKESKI	D	11-05-79	375-100	LA

1. AMENDED DESCRIPTION

CURVE DATA SURVEY & I-96
Δ = 40°47'06" RT
D = 00°59'31" D = 2°00'00"
T = 2147.43' T = 798.19'
L = 4111.97' L = 1556.89'
R = 5776.58' R = 2864.79'
PC=426+47.74 PC=146+60.00
PT=447+95.17 PT=154+58.19
PT=467+59.71 PT=162+16.89

CURVE DATA EX. E. BD. I-96
Δ = 40°43'44" RT
D = 1°00'00" D = 2°00'00"
T = 2126.77' T = 798.19'
L = 4072.89' L = 1556.89'
R = 5729.58' R = 2864.79'
PC=426+46.19 PC=146+60.00
PT=447+72.96 PT=154+58.19
PT=467+19.08 PT=162+16.89

CURVE DATA EB TR ROWY
Δ = 31°08'16" RT
D = 2°00'00" D = 2°00'00"
T = 798.19' T = 798.19'
L = 1556.89' L = 1556.89'
R = 2864.79' R = 2864.79'
PC=146+60.00 PC=146+60.00
PT=154+58.19 PT=154+58.19
PT=162+16.89 PT=162+16.89



RIGHT-OF-WAY MAP

DRAWN BY:HAGERMAN85/HUMMEL90		CHECKED BY: RUEST-85/BALOW-90	
LAST REVISION DATE:	ROUTE	PROJ/JOB#	CONTROL SECTION
COUNTY: CLINTON COUNTY	I-96	19022	27
FILE NO.:	19-R-2	19043	57