


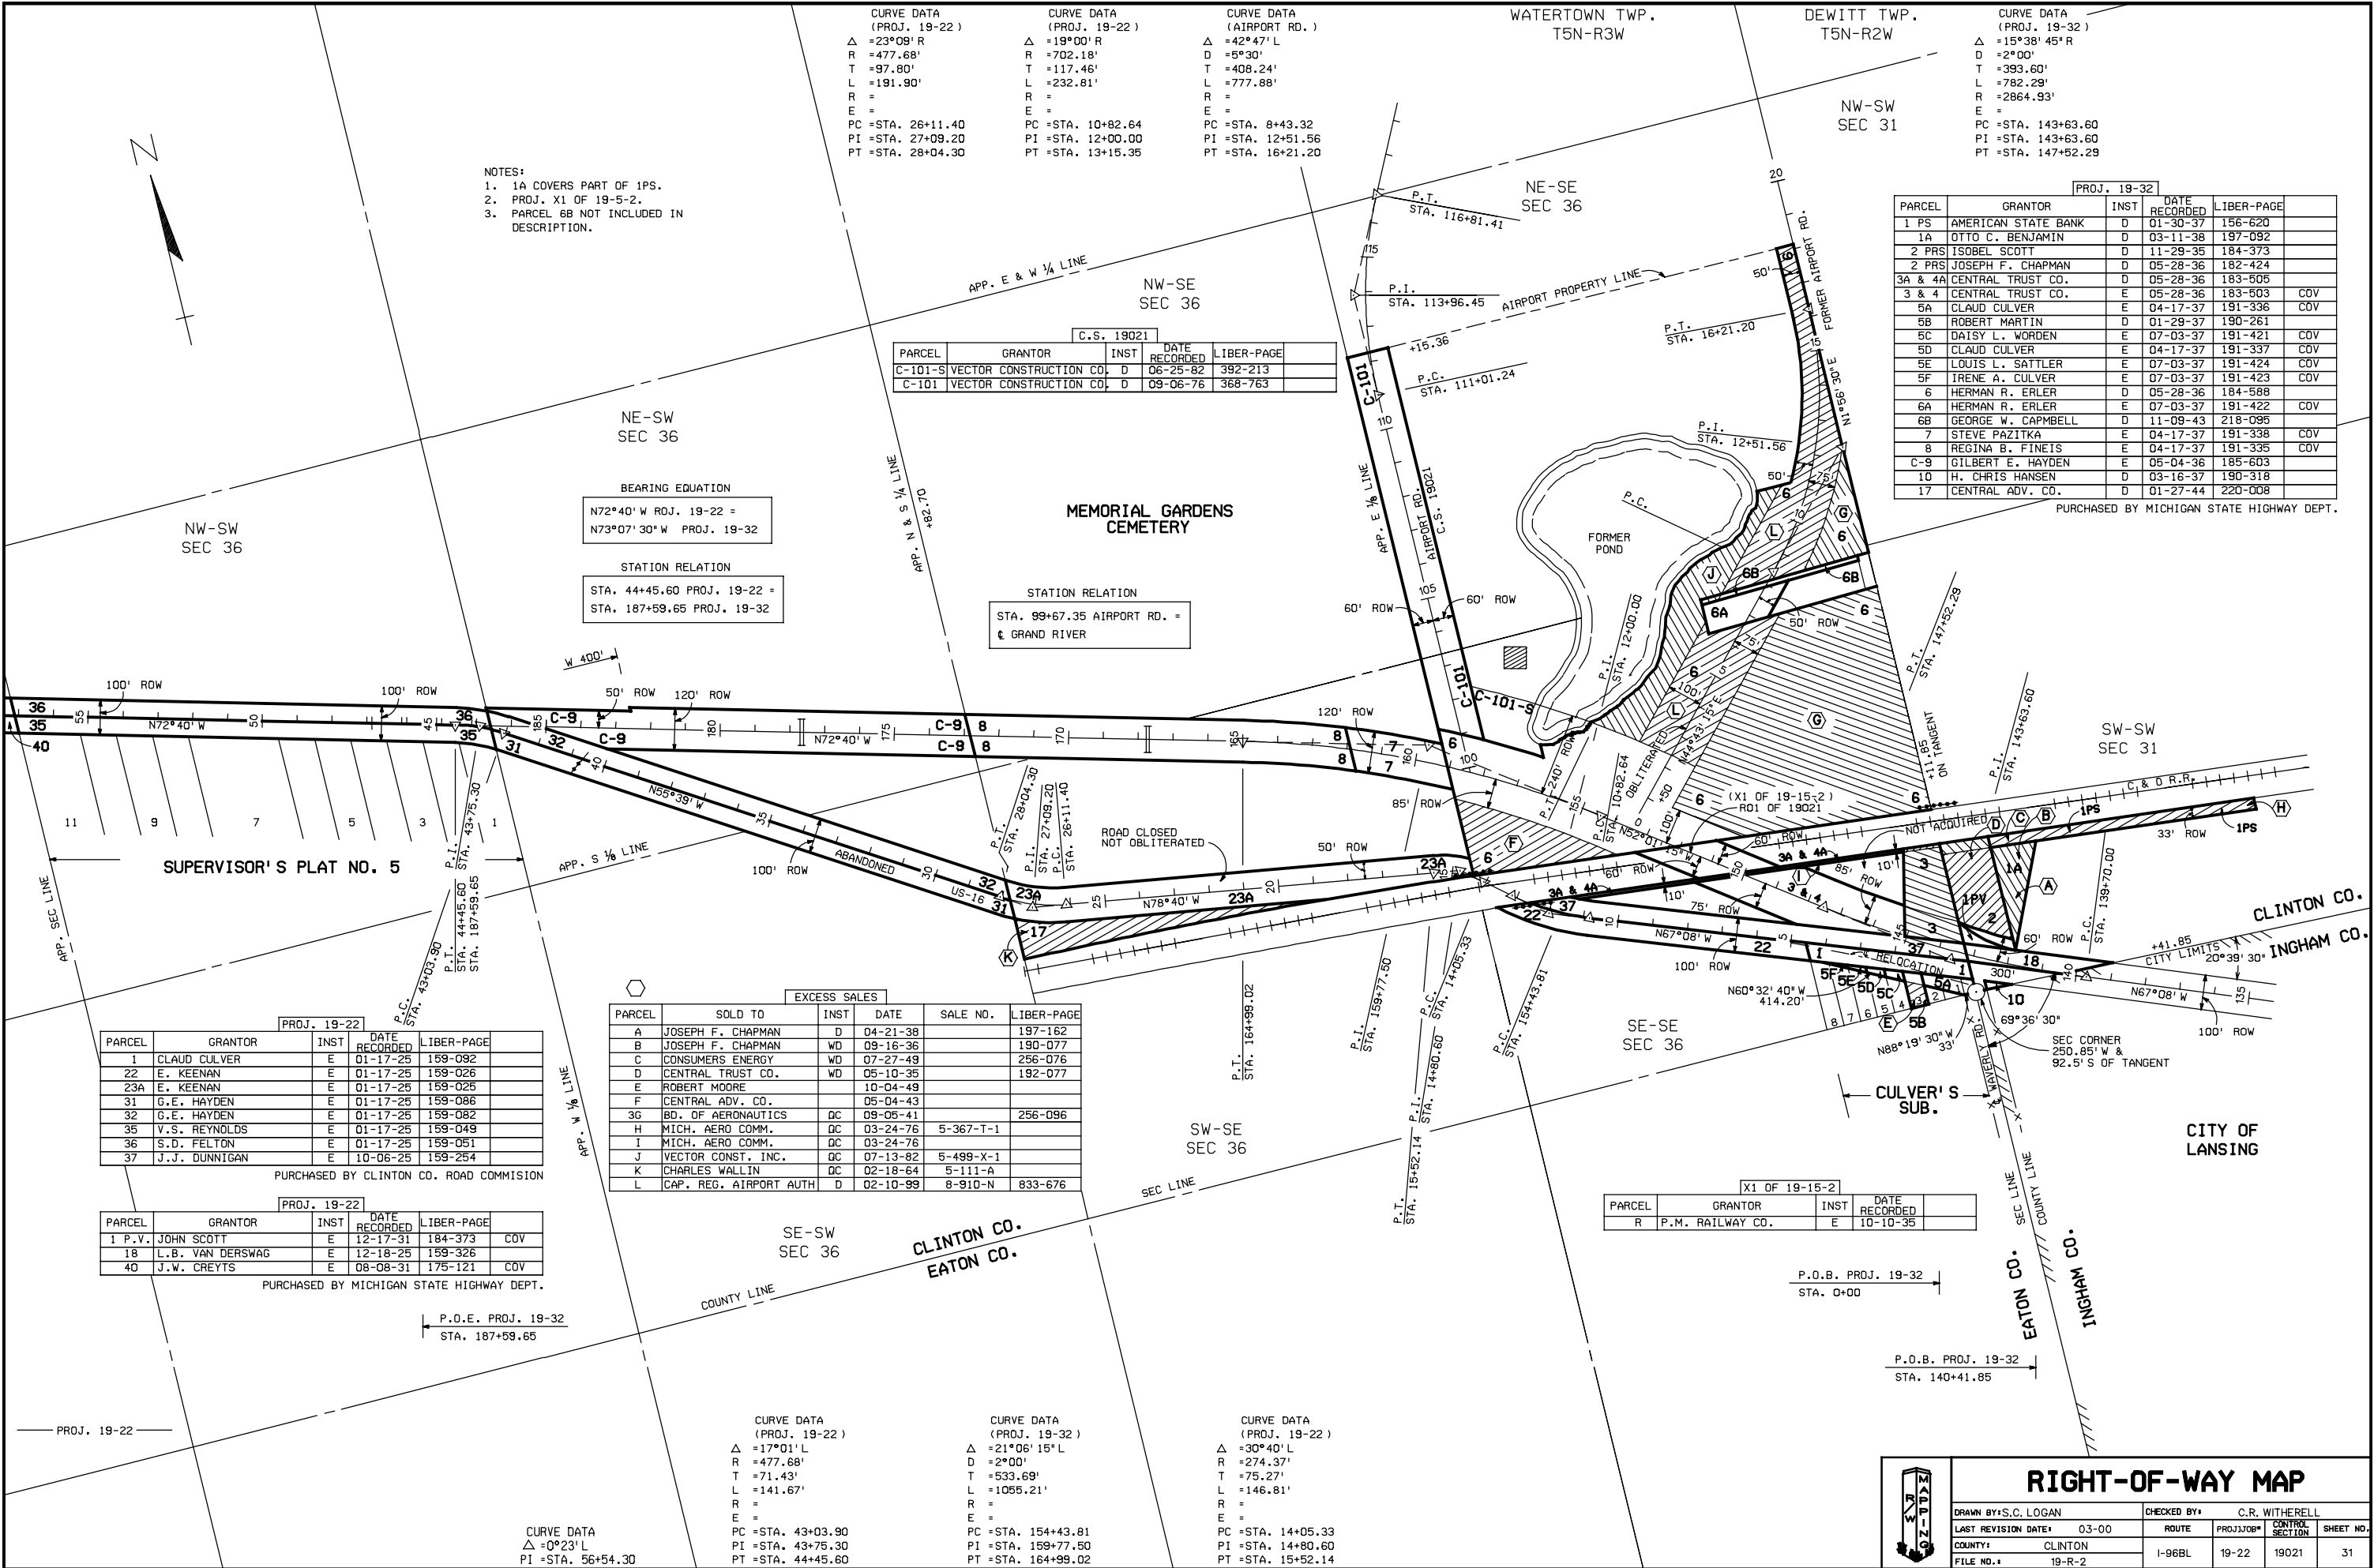

NOTES:
1. 1A COVERS PART OF 1PS.
2. PROJ. X1 OF 19-5-2.
3. PARCEL 6B NOT INCLUDED IN DESCRIPTION.

CURVE DATA (PROJ. 19-22)	CURVE DATA (PROJ. 19-22)	CURVE DATA (AIRPORT RD.)
Δ = 23°09' R	Δ = 19°00' R	Δ = 42°47' L
R = 477.68'	R = 702.18'	D = 5°30'
T = 97.80'	T = 117.46'	L = 408.24'
L = 191.90'	L = 232.81'	R = 777.88'
R =	R =	R =
E =	E =	E =
PC = STA. 26+11.40	PC = STA. 10+82.64	PC = STA. 8+43.32
PI = STA. 27+09.20	PI = STA. 12+00.00	PI = STA. 12+51.56
PT = STA. 28+04.30	PT = STA. 13+15.35	PT = STA. 16+21.20

CURVE DATA (PROJ. 19-32)
Δ = 15°38' 45" R
D = 2°00'
T = 393.60'
L = 782.29'
R = 2864.93'
E =
PC = STA. 143+63.60
PI = STA. 143+63.60
PT = STA. 147+52.29

PARCEL	GRANTOR	INST	DATE RECORDED	LIBER-PAGE
C-101-S	VECTOR CONSTRUCTION CO.	D	06-25-82	392-213
C-101	VECTOR CONSTRUCTION CO.	D	09-06-76	368-763

PARCEL	GRANTOR	INST	DATE RECORDED	LIBER-PAGE
1 PS	AMERICAN STATE BANK	D	01-30-37	156-620
1A	OTTO C. BENJAMIN	D	03-11-38	197-092
2 PRS	ISOBEL SCOTT	D	11-29-35	184-373
2 PRS	JOSEPH F. CHAPMAN	D	05-28-36	182-424
3A & 4A	CENTRAL TRUST CO.	D	05-28-36	183-505
3 & 4	CENTRAL TRUST CO.	E	05-28-36	183-503
5A	CLAUD CULVER	E	04-17-37	191-336
5B	ROBERT MARTIN	D	01-29-37	190-261
5C	DAISY L. WORDEN	E	07-03-37	191-421
5D	CLAUD CULVER	E	04-17-37	191-337
5E	LOUIS L. SATTLER	E	07-03-37	191-424
5F	IRENE A. CULVER	E	07-03-37	191-423
6	HERMAN R. ERLER	D	05-28-36	184-588
6A	HERMAN R. ERLER	E	07-03-37	191-422
6B	GEORGE W. CAMPBELL	D	11-09-43	218-095
7	STEVE PAZITKA	E	04-17-37	191-338
8	REGINA B. FINEIS	E	04-17-37	191-335
C-9	GILBERT E. HAYDEN	E	05-04-36	185-603
10	H. CHRIS HANSEN	D	03-16-37	190-318
17	CENTRAL ADV. CO.	D	01-27-44	220-008

BEARING EQUATION
N72°40' W ROJ. 19-22 =
N73°07' 30" W PROJ. 19-32

STATION RELATION
STA. 44+45.60 PROJ. 19-22 =
STA. 187+59.65 PROJ. 19-32

STATION RELATION
STA. 99+67.35 AIRPORT RD. =
CL GRAND RIVER

PARCEL	GRANTOR	INST	DATE RECORDED	LIBER-PAGE
1	CLAUD CULVER	E	01-17-25	159-092
22	E. KEENAN	E	01-17-25	159-026
23A	E. KEENAN	E	01-17-25	159-025
31	G.E. HAYDEN	E	01-17-25	159-086
32	G.E. HAYDEN	E	01-17-25	159-082
35	V.S. REYNOLDS	E	01-17-25	159-049
36	S.D. FELTON	E	01-17-25	159-051
37	J.J. DUNNIGAN	E	10-06-25	159-254

PURCHASED BY CLINTON CO. ROAD COMMISSION

PARCEL	GRANTOR	INST	DATE RECORDED	LIBER-PAGE
1 P.V.	JOHN SCOTT	E	12-17-31	184-373
18	L.B. VAN DERSWAG	E	12-18-25	159-326
40	J.W. CREYTS	E	08-08-31	175-121

PURCHASED BY MICHIGAN STATE HIGHWAY DEPT.

P.O.E. PROJ. 19-32
STA. 187+59.65

APP. W 1/2 LINE

APP. S 1/2 LINE

PARCEL	SOLD TO	INST	DATE	SALE NO.	LIBER-PAGE
A	JOSEPH F. CHAPMAN	D	04-21-38		197-162
B	JOSEPH F. CHAPMAN	WD	09-16-36		190-077
C	CONSUMERS ENERGY	WD	07-27-49		256-076
D	CENTRAL TRUST CO.	WD	05-10-35		192-077
E	ROBERT MOORE		10-04-49		
F	CENTRAL ADV. CO.		05-04-43		
3G	BD. OF AERONAUTICS	QC	09-05-41		256-096
H	MICH. AERO COMM.	QC	03-24-76	5-367-T-1	
I	MICH. AERO COMM.	QC	03-24-76		
J	VECTOR CONST. INC.	QC	07-13-82	5-499-X-1	
K	CHARLES WALLIN	QC	02-18-64	5-111-A	
L	CAP. REG. AIRPORT AUTH	D	02-10-99	8-910-N	833-676

SE-SW
SEC 36

CLINTON CO.
EATON CO.

COUNTY LINE

CURVE DATA (PROJ. 19-22)
Δ = 17°01' L
R = 477.68'
T = 71.43'
L = 141.67'
R =
E =
PC = STA. 43+03.90
PI = STA. 43+75.30
PT = STA. 44+45.60

CURVE DATA (PROJ. 19-32)
Δ = 21°06' 15" L
D = 2°00'
T = 533.69'
L = 1055.21'
R =
E =
PC = STA. 154+43.81
PI = STA. 159+77.50
PT = STA. 164+99.02

CURVE DATA (PROJ. 19-22)
Δ = 30°40' L
R = 274.37'
T = 75.27'
L = 146.81'
R =
E =
PC = STA. 14+05.33
PI = STA. 14+80.60
PT = STA. 15+52.14



RIGHT-OF-WAY MAP

DRAWN BY: S.C. LOGAN	CHECKED BY: C.R. WITHERELL
LAST REVISION DATE: 03-00	ROUTE: I-96BL
COUNTY: CLINTON	PROJ. JOB#: 19-22
FILE NO.: 19-R-2	CONTROL SECTION: 19021
	SHEET NO.: 31