


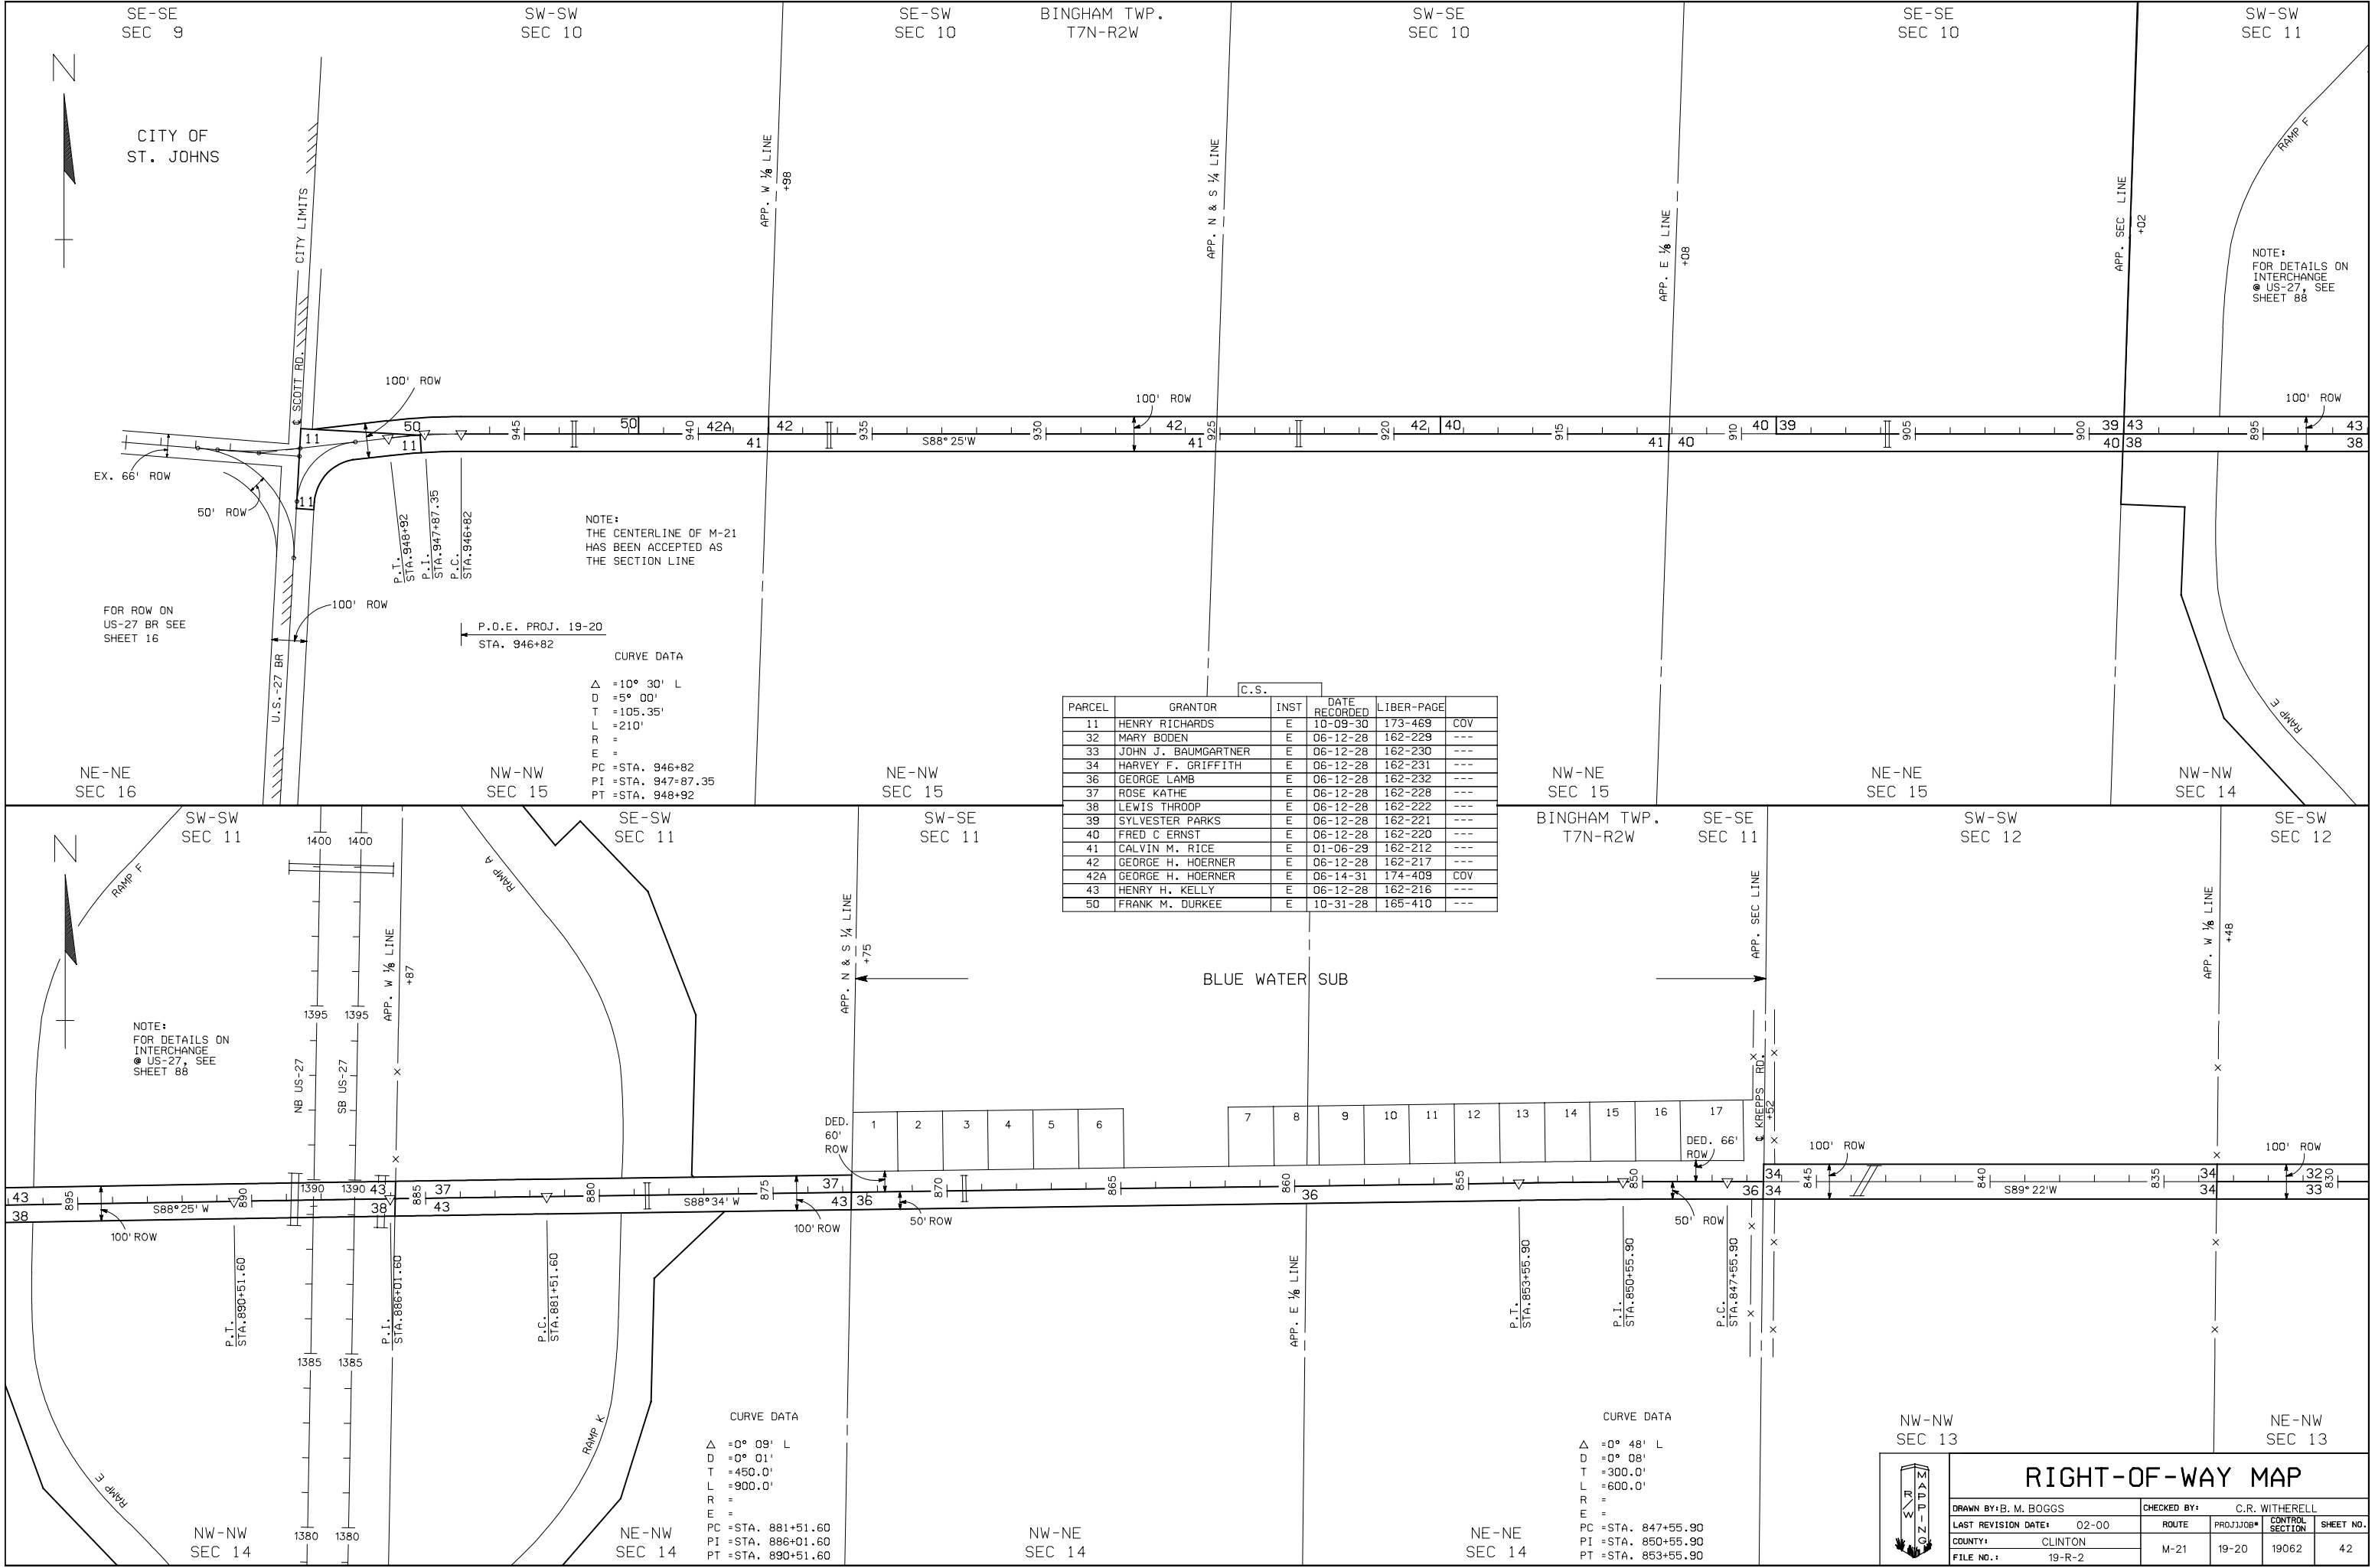

PARCEL	GRANTOR	INST	DATE RECORDED	LIBER-PAGE	
11	HENRY RICHARDS	E	10-09-30	173-469	COV
32	MARY BODEN	E	06-12-28	162-229	---
33	JOHN J. BAUMGARTNER	E	06-12-28	162-230	---
34	HARVEY F. GRIFFITH	E	06-12-28	162-231	---
36	GEORGE LAMB	E	06-12-28	162-232	---
37	ROSE KATHE	E	06-12-28	162-228	---
38	LEWIS THROOP	E	06-12-28	162-222	---
39	SYLVESTER PARKS	E	06-12-28	162-221	---
40	FRED C ERNST	E	06-12-28	162-220	---
41	CALVIN M. RICE	E	01-06-29	162-212	---
42	GEORGE H. HOERNER	E	06-12-28	162-217	---
42A	GEORGE H. HOERNER	E	06-14-31	174-409	COV
43	HENRY H. KELLY	E	06-12-28	162-216	---
50	FRANK M. DURKEE	E	10-31-28	165-410	---

W
T
P
G
Z
-
D
U
M

RIGHT-OF-WAY MAP

DRAWN BY: B. M. BOGGS

CHECKED BY: C. R. WITHERELL

LAST REVISION DATE: 02-00

ROUTE

PROJ/JOB#

CONTROL SECTION

SHEET NO.

COUNTY: CLINTON

FILE NO.: 19-R-2

M-21

19-20

19062

42