


1 2 

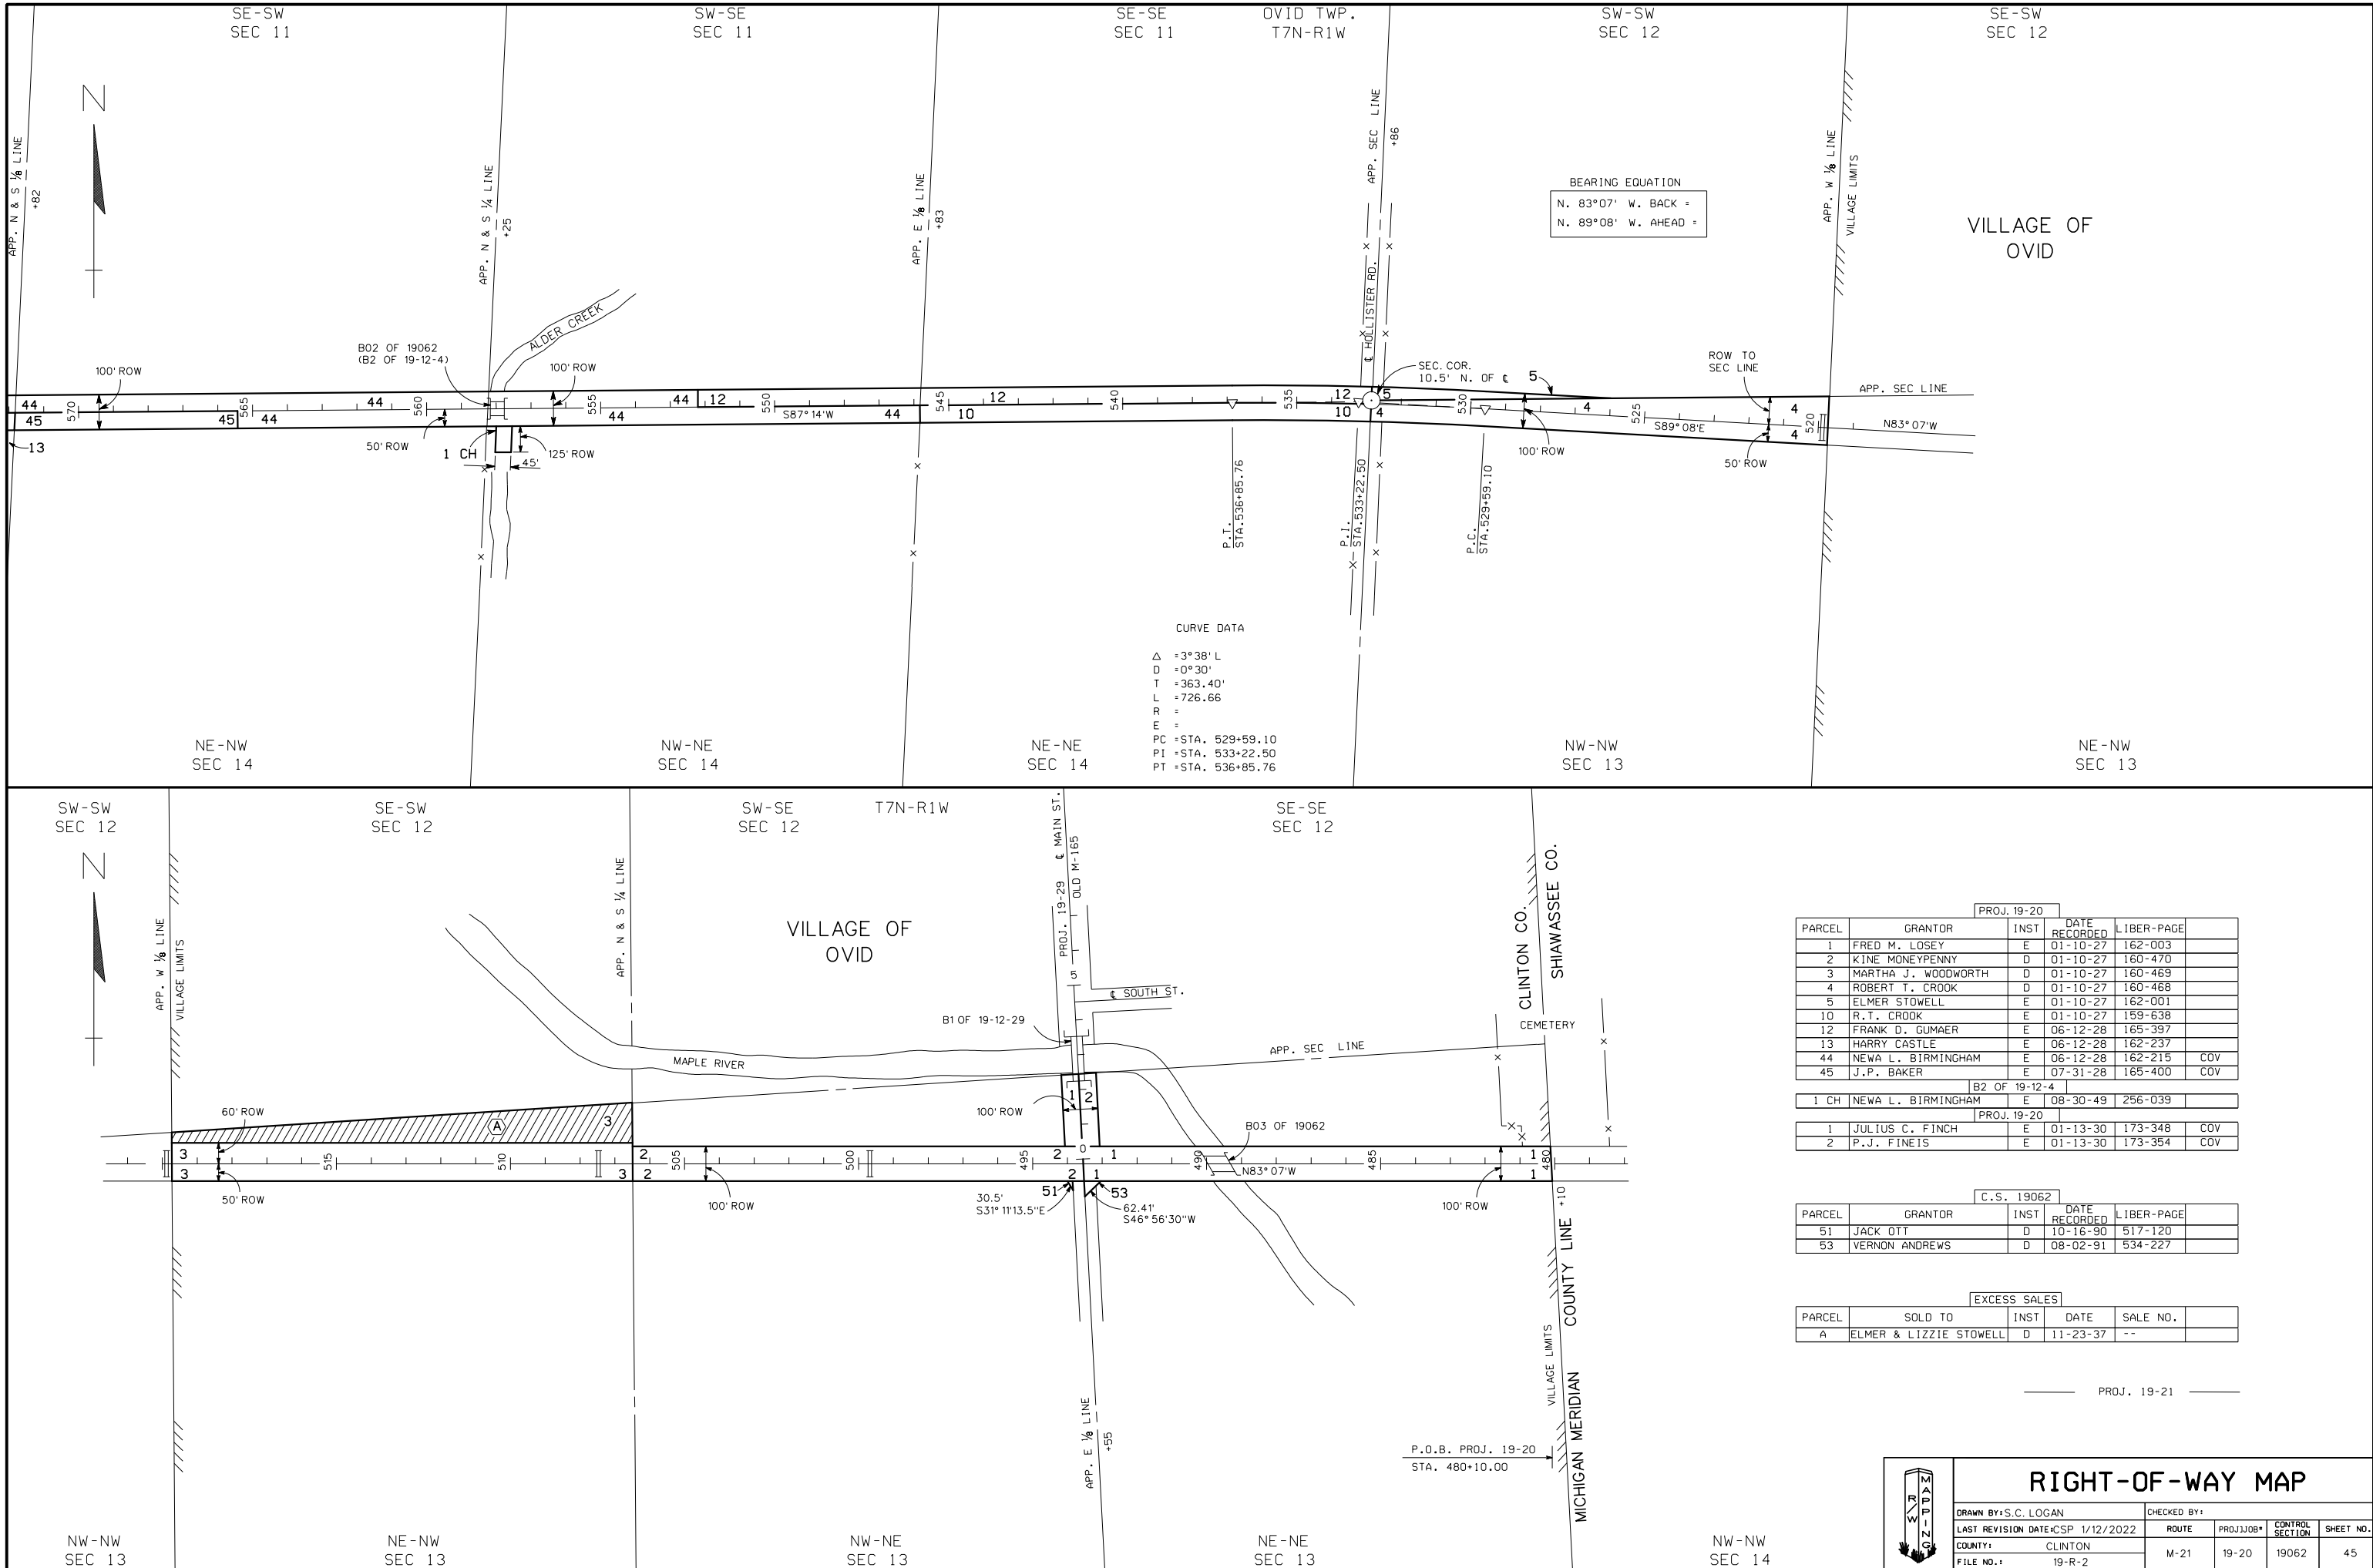


PROJ. 19-20				
PARCEL	GRANTOR	INST	DATE RECORDED	LIBER-PAGE
1	FRED M. LOSEY	E	01-10-27	162-003
2	KINE MONEYPENNY	D	01-10-27	160-470
3	MARTHA J. WOODWORTH	D	01-10-27	160-469
4	ROBERT T. CROOK	D	01-10-27	160-468
5	ELMER STOWELL	E	01-10-27	162-001
10	R.T. CROOK	E	01-10-27	159-638
12	FRANK D. GUMAER	E	06-12-28	165-397
13	HARRY CASTLE	E	06-12-28	162-237
44	NEWA L. BIRMINGHAM	E	06-12-28	162-215 COV
45	J.P. BAKER	E	07-31-28	165-400 COV
B2 OF 19-12-4				
1 CH	NEWA L. BIRMINGHAM	E	08-30-49	256-039
PROJ. 19-20				
1	JULIUS C. FINCH	E	01-13-30	173-348 COV
2	P.J. FINEIS	E	01-13-30	173-354 COV

C.S. 19062				
PARCEL	GRANTOR	INST	DATE RECORDED	LIBER-PAGE
51	JACK OTT	D	10-16-90	517-120
53	VERNON ANDREWS	D	08-02-91	534-227

EXCESS SALES				
PARCEL	SOLD TO	INST	DATE	SALE NO.
A	ELMER & LIZZIE STOWELL	D	11-23-37	--

PROJ. 19-21

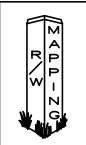

RIGHT-OF-WAY MAP

DRAWN BY: S.C. LOGAN

LAST REVISION DATE: 01/12/2022

COUNTY: CLINTON

FILE NO.: 19-R-2

CHECKED BY:

ROUTE: M-21

PROJ: 19-20

CONTROL SECTION: 19062

SHEET NO.: 45