


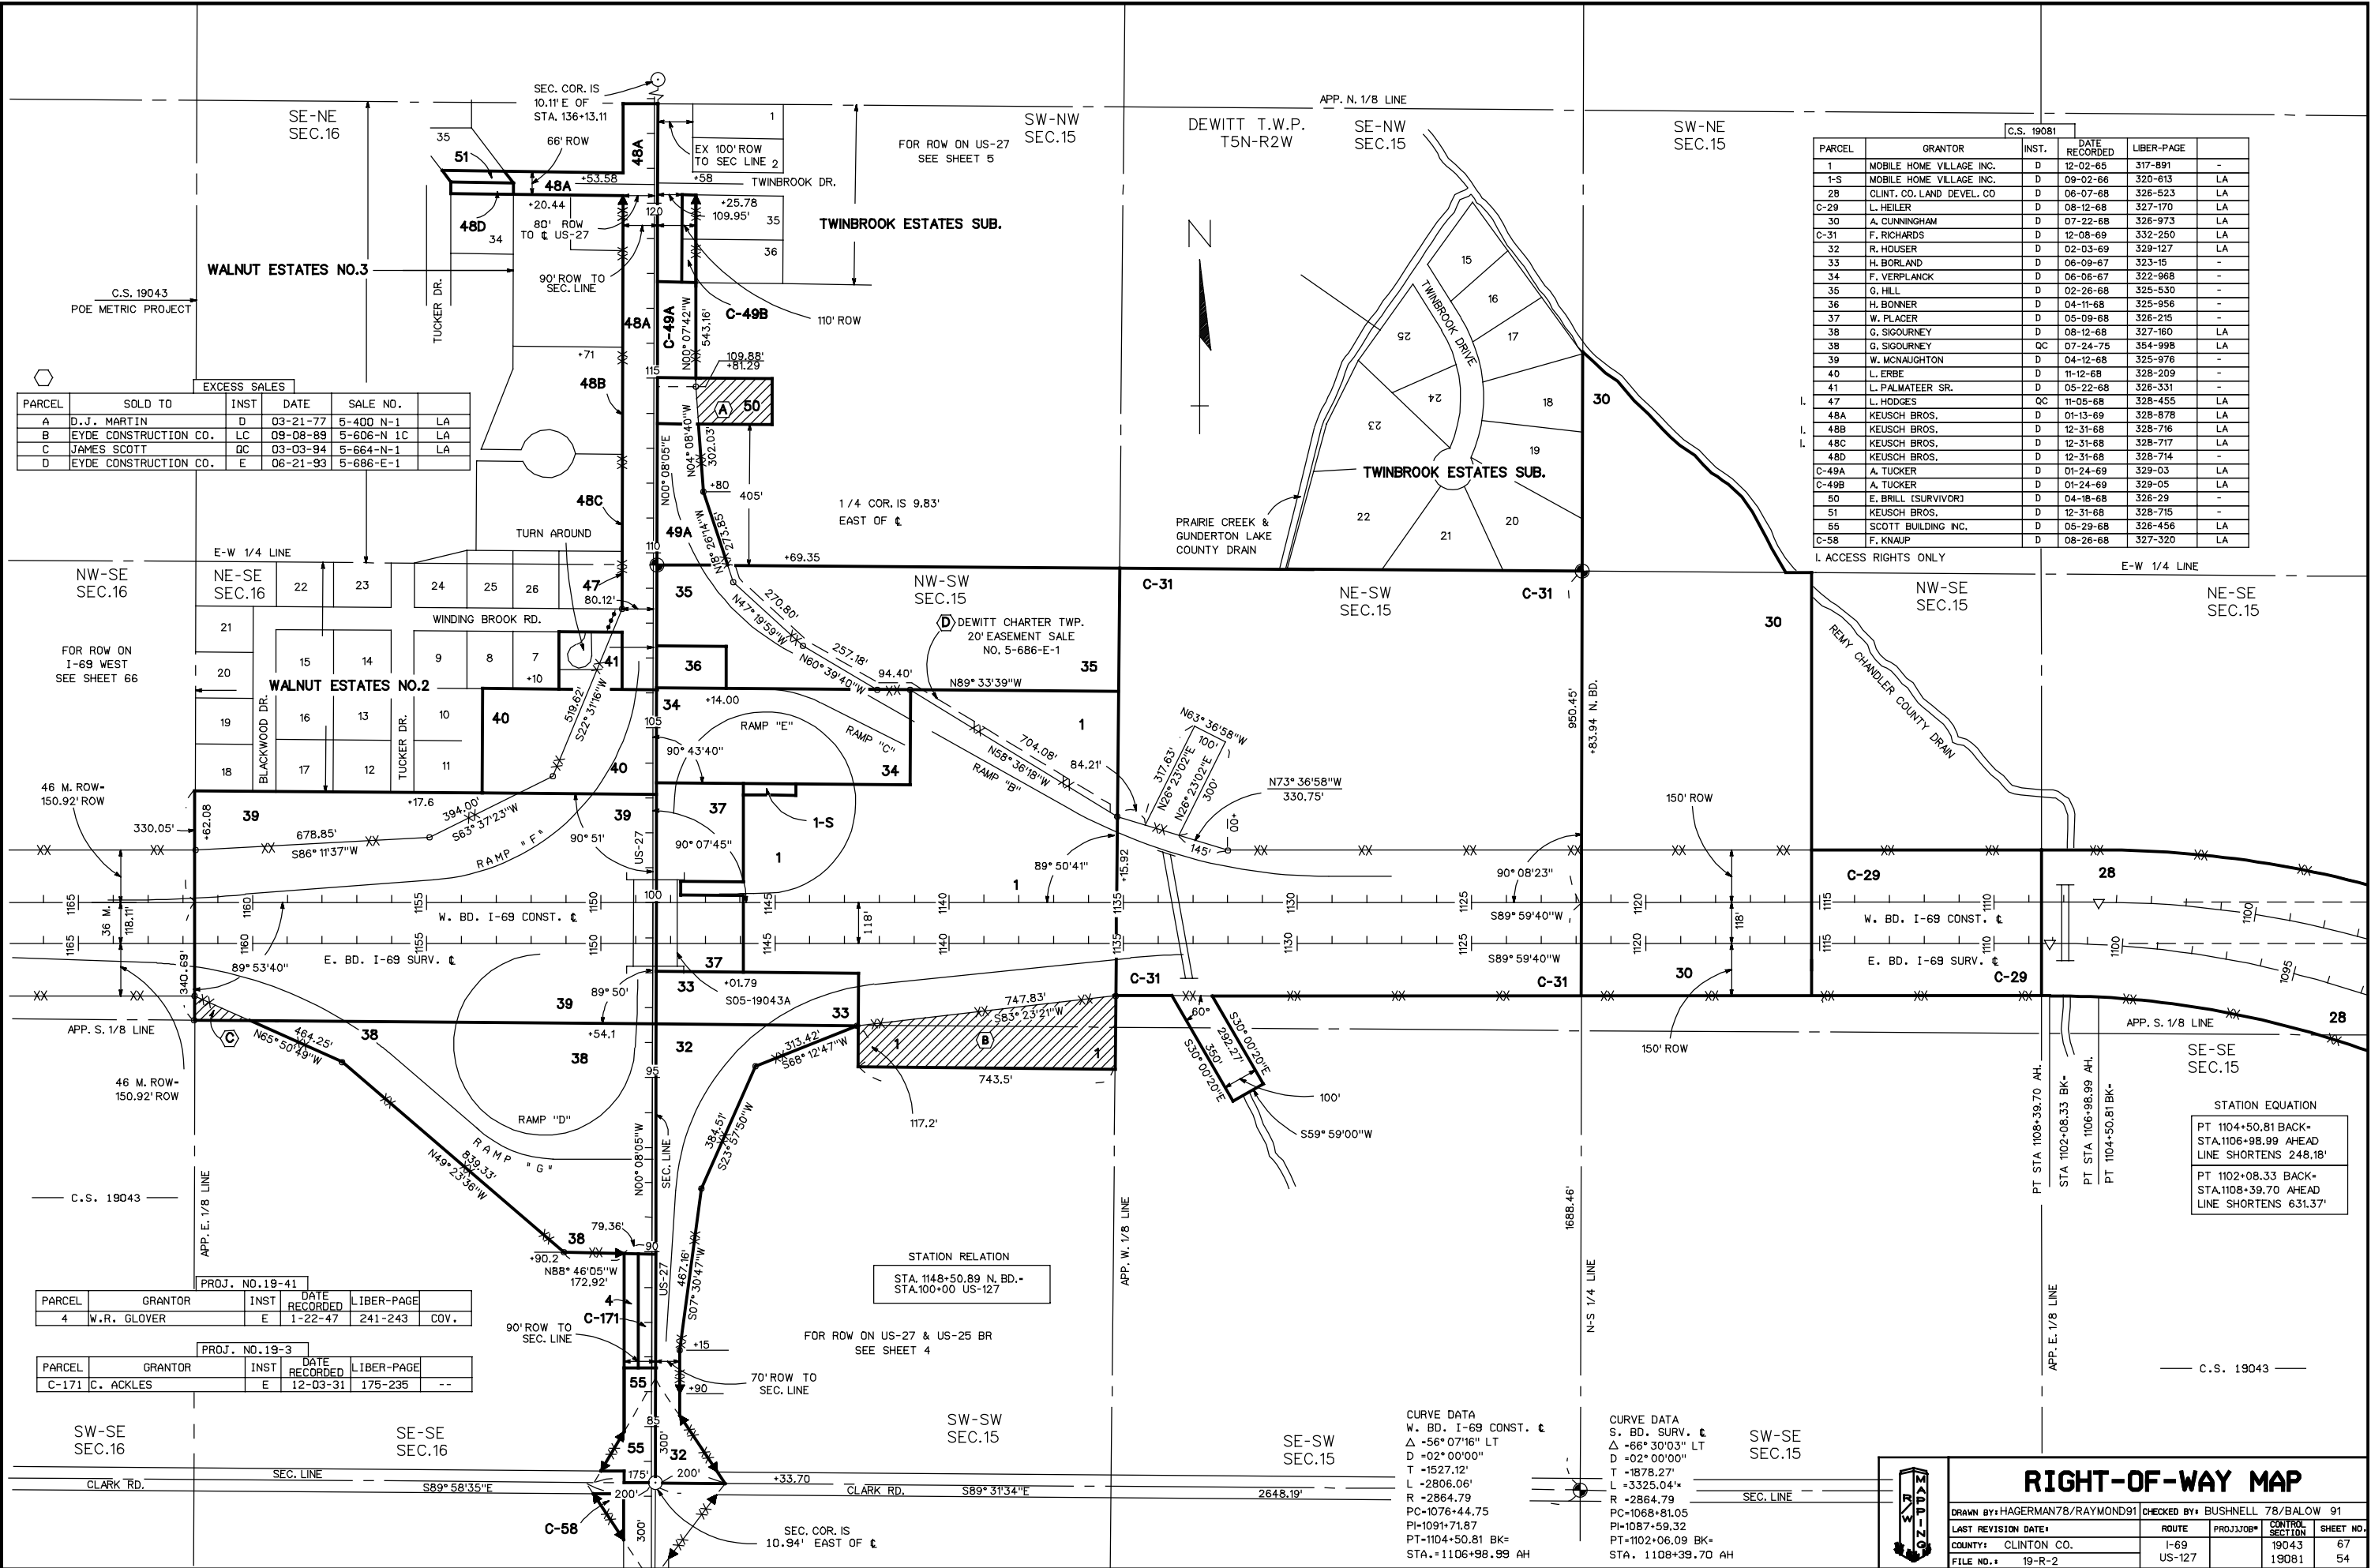

C.S. 19081					
PARCEL	GRANTOR	INST.	DATE RECORDED	LIBER-PAGE	
1	MOBILE HOME VILLAGE INC.	D	12-02-65	317-891	-
1-S	MOBILE HOME VILLAGE INC.	D	09-02-66	320-613	LA
2B	CLINT. CO. LAND DEVEL. CO	D	06-07-68	326-523	LA
C-29	L. HEILER	D	08-12-68	327-170	LA
30	A. CUNNINGHAM	D	07-22-68	328-973	LA
C-31	F. RICHARDS	D	12-08-69	332-250	LA
32	R. HOUSER	D	02-03-69	329-127	LA
33	H. BORLAND	D	06-09-67	323-15	-
34	F. VERPLANCK	D	06-06-67	322-968	-
35	G. HILL	D	02-26-68	325-530	-
36	H. BONNER	D	04-11-68	325-956	-
37	W. PLACER	D	05-09-68	326-215	-
38	G. SIGOURNEY	D	08-12-68	327-160	LA
38	G. SIGOURNEY	QC	07-24-75	354-998	LA
39	W. MCNAUGHTON	D	04-12-68	325-976	-
40	L. ERBE	D	11-12-68	328-209	-
41	L. PALMATEER SR.	D	05-22-68	326-331	-
L 47	L. HODGES	QC	11-05-68	328-455	LA
L 48A	KEUSCH BROS.	D	01-13-69	328-878	LA
L 48B	KEUSCH BROS.	D	12-31-68	328-716	LA
L 48C	KEUSCH BROS.	D	12-31-68	328-717	LA
L 48D	KEUSCH BROS.	D	12-31-68	328-714	-
C-49A	A. TUCKER	D	01-24-69	329-03	LA
C-49B	A. TUCKER	D	01-24-69	329-05	LA
50	E. BRILL (SURVIVOR)	D	04-18-68	326-29	-
51	KEUSCH BROS.	D	12-31-68	328-715	-
55	SCOTT BUILDING INC.	D	05-29-68	326-456	LA
C-58	F. KNAUP	D	08-26-68	327-320	LA

L ACCESS RIGHTS ONLY

E-W 1/4 LINE

NE-SE SEC.15

STATION EQUATION

PT 1104+50.81 BACK= STA.1106+98.99 AHEAD LINE SHORTENS 248.18'

PT 1102+08.33 BACK= STA.1108+39.70 AHEAD LINE SHORTENS 631.37'

APP. E. 1/8 LINE

C.S. 19043

CURVE DATA
W. BD. I-69 CONST. &
Δ -56° 07'16" LT
D -02° 00'00"
T -1527.12'
L -2806.06'
R -2864.79
PC=1076+44.75
PI=1091+71.87
PT=1104+50.81 BK= STA.=1106+98.99 AH

CURVE DATA
S. BD. SURV. &
Δ -66° 30'03" LT
D -02° 00'00"
T -1878.27'
L -3325.04'
R -2864.79
PC=1068+81.05
PI=1087+59.32
PT=1102+06.09 BK= STA. 1108+39.70 AH

SW-SE SEC.15

SEC. LINE

RIGHT-OF-WAY MAP

DRAWN BY: HAGERMAN78/RAYMOND91		CHECKED BY: BUSHNELL 78/BALOW 91	
LAST REVISION DATE: 1	ROUTE I-69	PROJ. JOB# 19043	CONTROL SECTION 19081
COUNTY: CLINTON CO.	US-127		
FILE NO.: 19-R-2			

