


19043550.ROW
1 2 

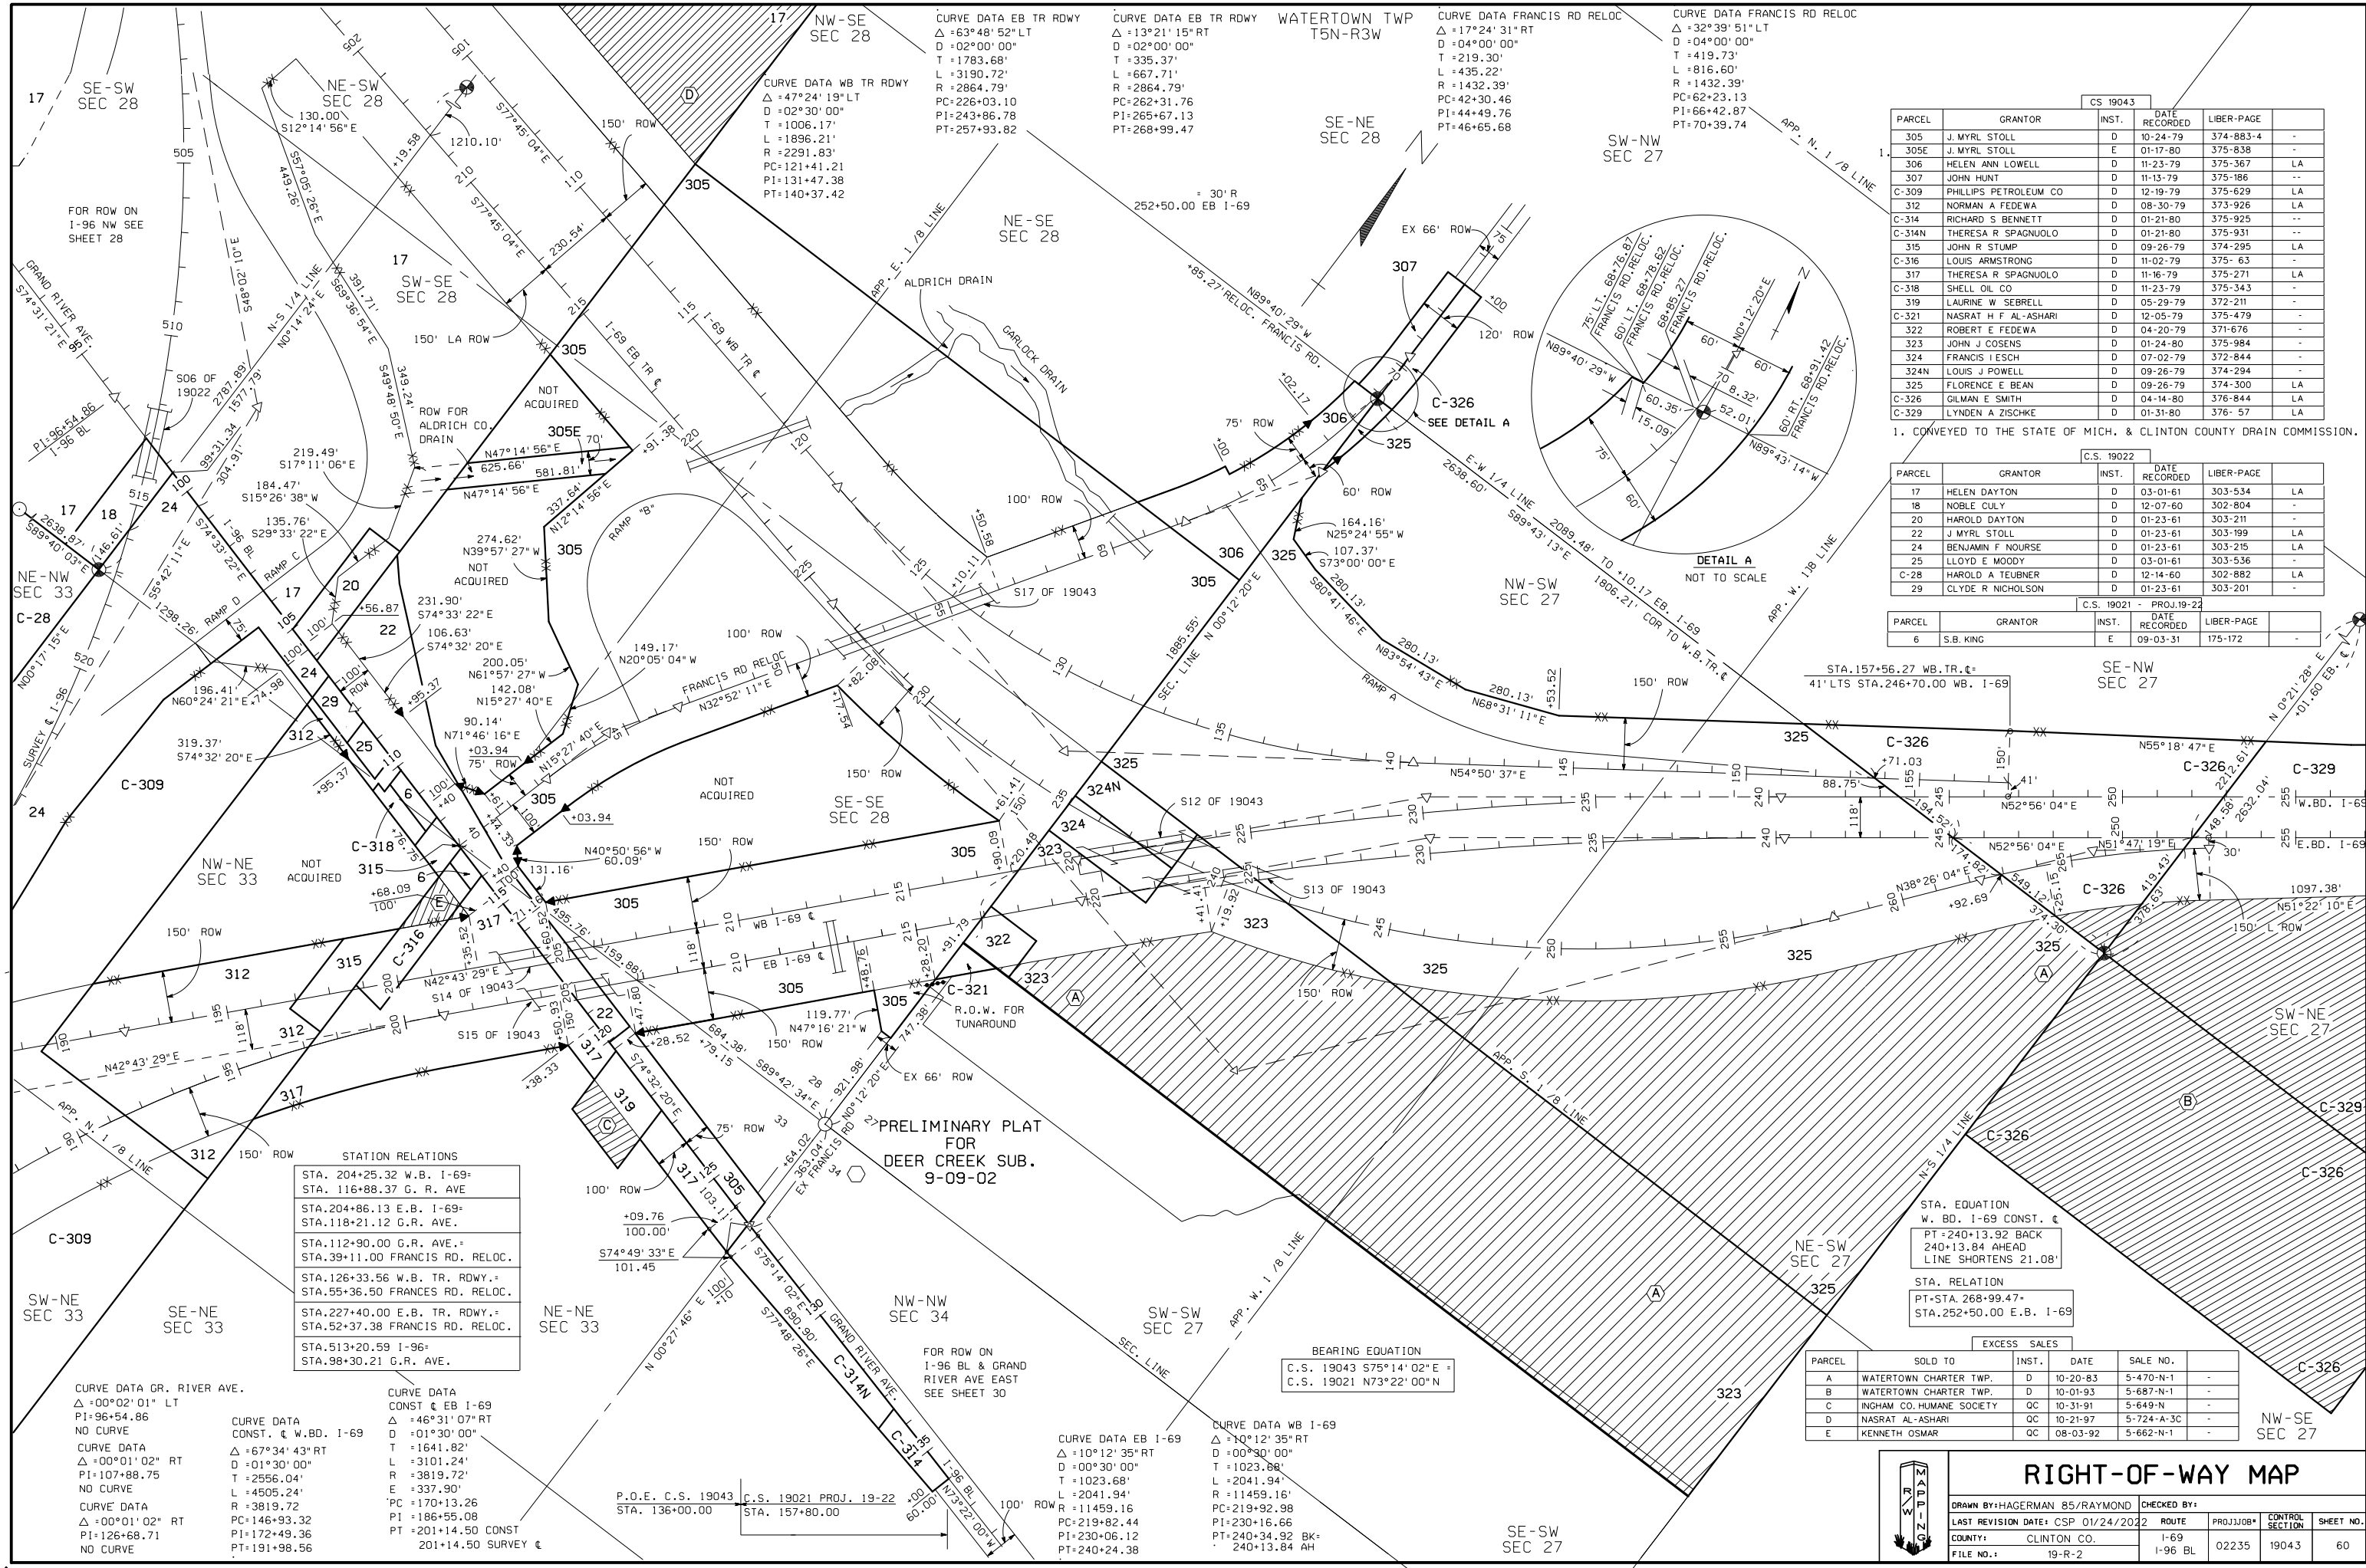

CS 19043				
PARCEL	GRANTOR	INST.	DATE RECORDED	LIBER-PAGE
305	J. MYRL STOLL	D	10-24-79	374-883-4
305E	J. MYRL STOLL	E	01-17-80	375-838
306	HELEN ANN LOWELL	D	11-23-79	375-367
307	JOHN HUNT	D	11-13-79	375-186
C-309	PHILLIPS PETROLEUM CO	D	12-19-79	375-629
312	NORMAN A FEDEWA	D	08-30-79	373-926
C-314	RICHARD S BENNETT	D	01-21-80	375-925
C-314N	THERESA R SPAGNUOLO	D	01-21-80	375-931
315	JOHN R STUMP	D	09-26-79	374-295
C-316	LOUIS ARMSTRONG	D	11-02-79	375- 63
317	THERESA R SPAGNUOLO	D	11-16-79	375-271
C-318	SHELL OIL CO	D	11-23-79	375-343
319	LAURINE W SEBRELL	D	05-29-79	372-211
C-321	NASRAT H F AL-ASHARI	D	12-05-79	375-479
322	ROBERT E FEDEWA	D	04-20-79	371-676
323	JOHN J COSENS	D	01-24-80	375-984
324	FRANCIS I ESCH	D	07-02-79	372-844
324N	LOUIS J POWELL	D	09-26-79	374-294
325	FLORENCE E BEAN	D	09-26-79	374-300
C-326	GILMAN E SMITH	D	04-14-80	376-844
C-329	LYNDEN A ZISCHKE	D	01-31-80	376- 57

1. CONVEYED TO THE STATE OF MICH. & CLINTON COUNTY DRAIN COMMISSION.

C.S. 19022				
PARCEL	GRANTOR	INST.	DATE RECORDED	LIBER-PAGE
17	HELEN DAYTON	D	03-01-61	303-534
18	NOBLE CULY	D	12-07-60	302-804
20	HAROLD DAYTON	D	01-23-61	303-211
22	J MYRL STOLL	D	01-23-61	303-199
24	BENJAMIN F NOURSE	D	01-23-61	303-215
25	LLOYD E MOODY	D	03-01-61	303-536
C-28	HAROLD A TEUBNER	D	12-14-60	302-882
29	CLYDE R NICHOLSON	D	01-23-61	303-201

C.S. 19021 - PROJ. 19-22				
PARCEL	GRANTOR	INST.	DATE RECORDED	LIBER-PAGE
6	S.B. KING	E	09-03-31	175-172


