


19042SH01.R0W.1
1 2 

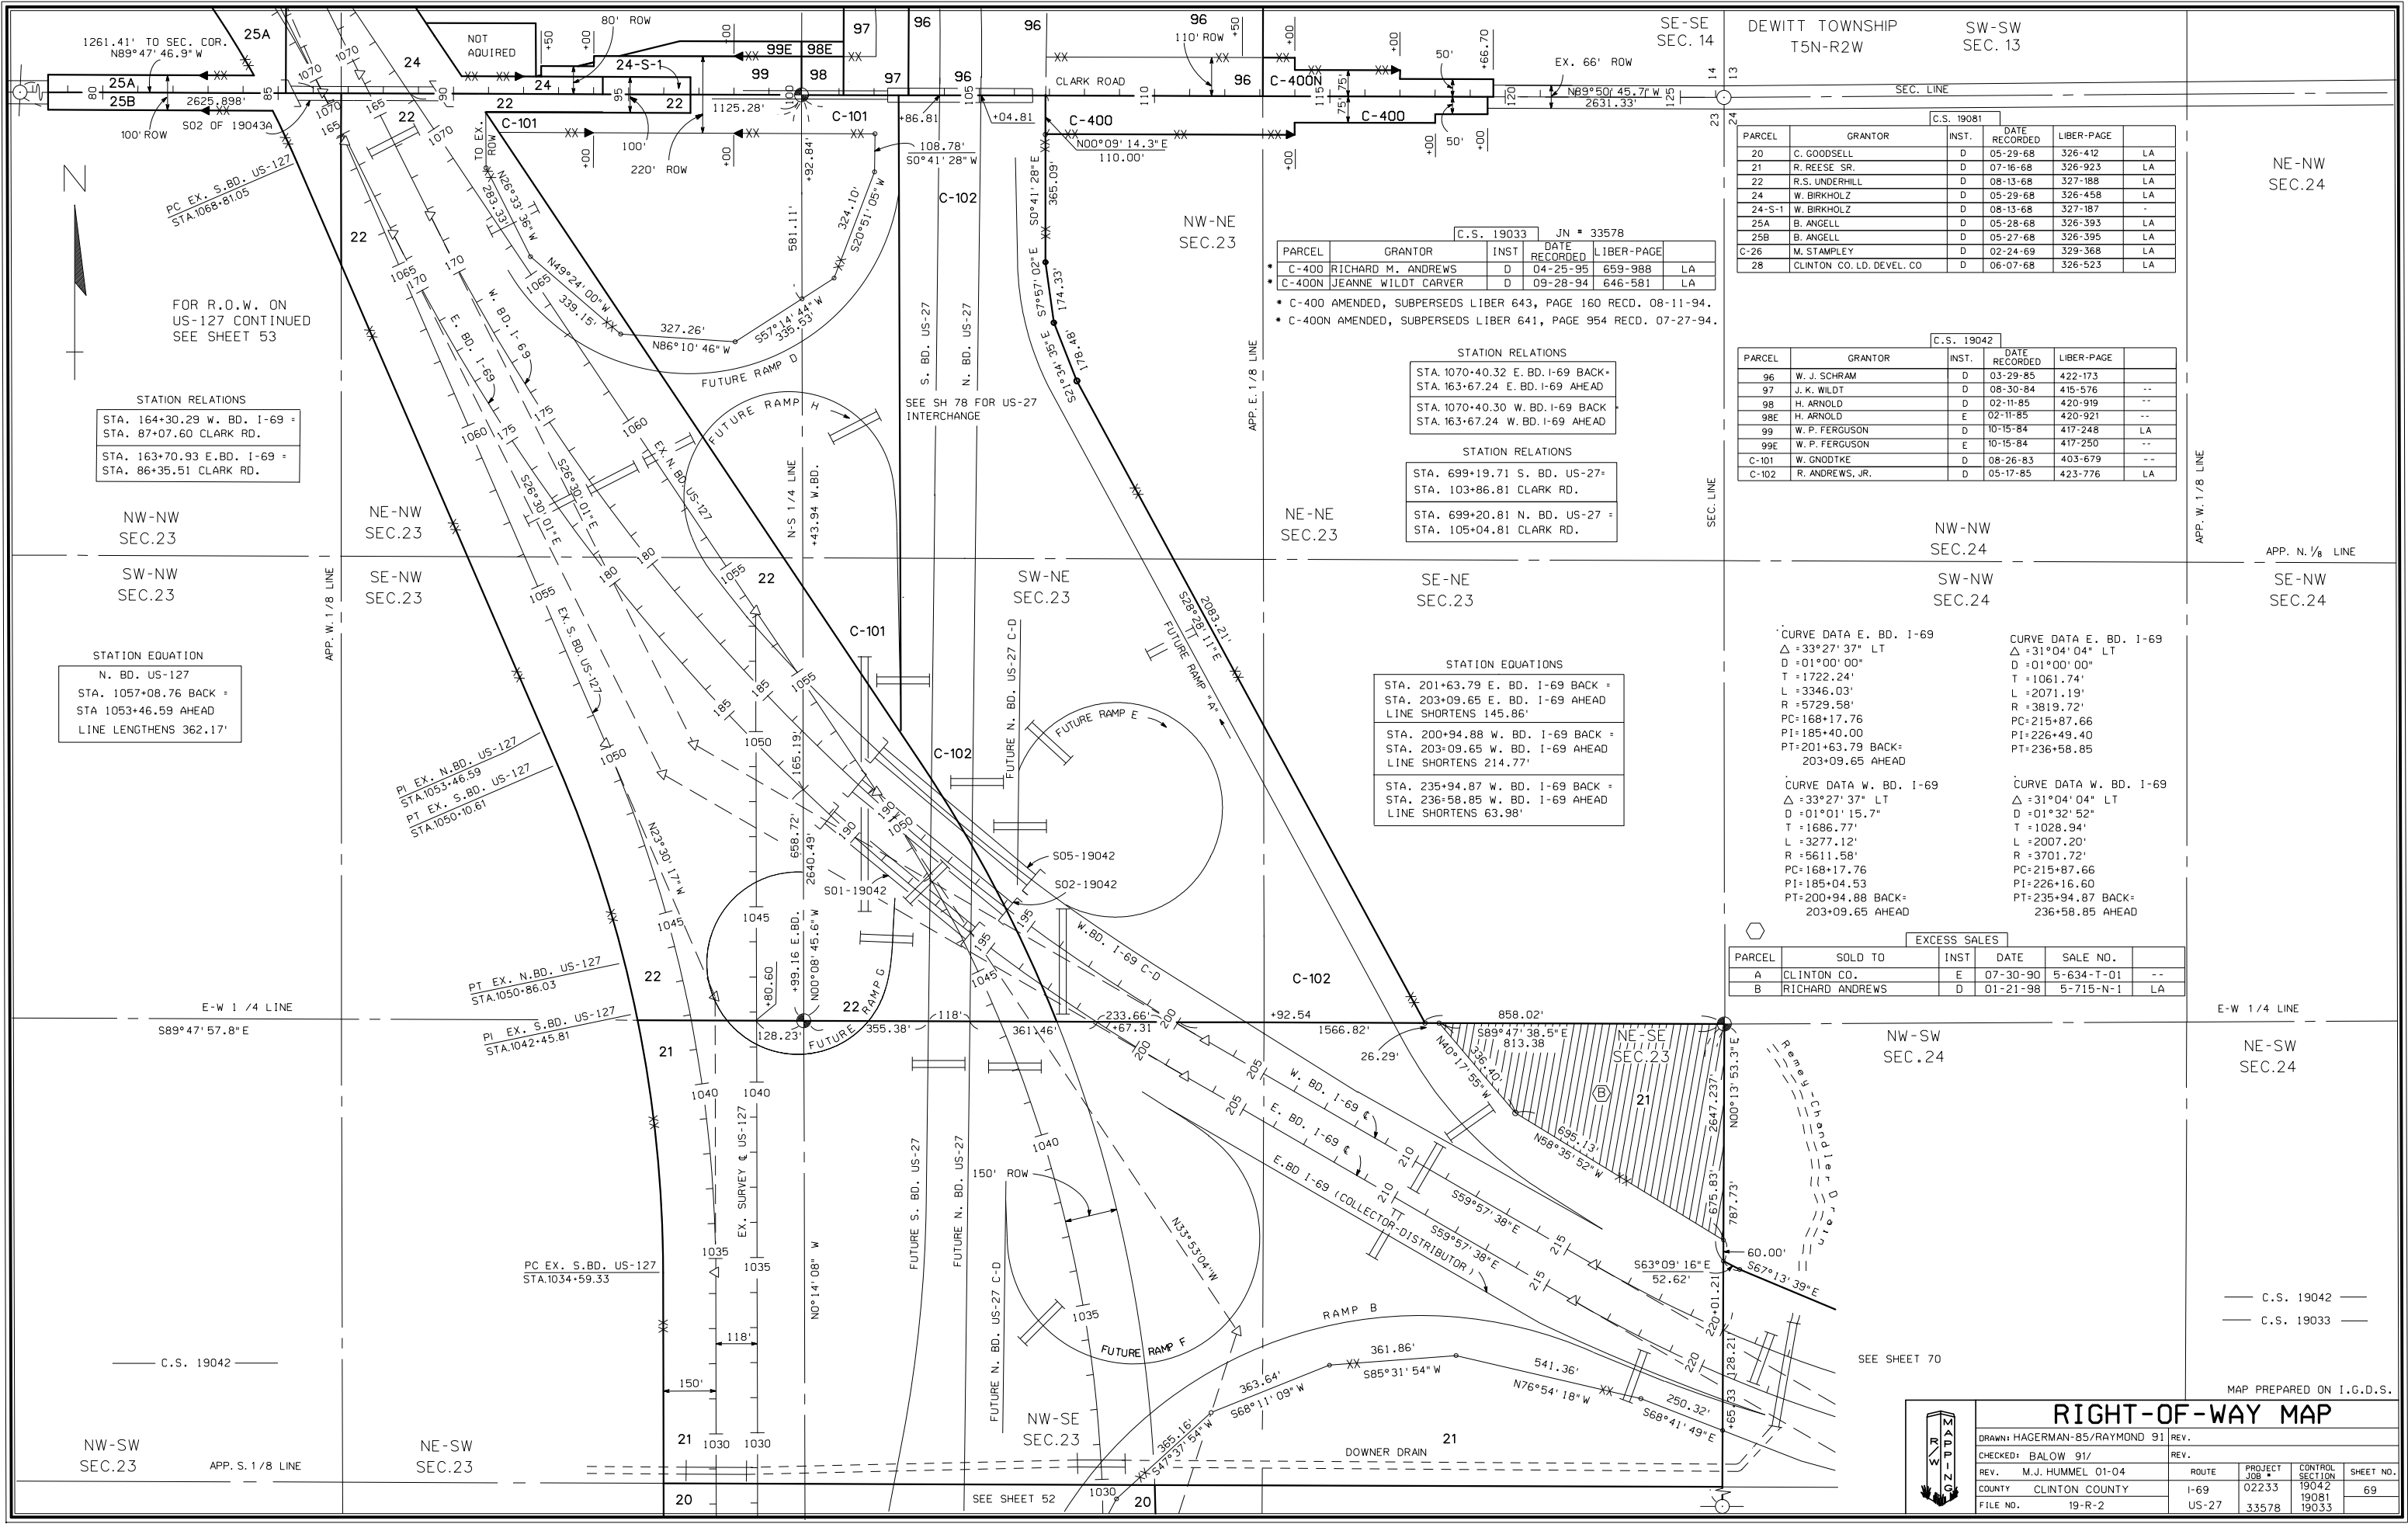

US-27 & I-69 INTERCHANGE