


19042571.ROW
1 2 

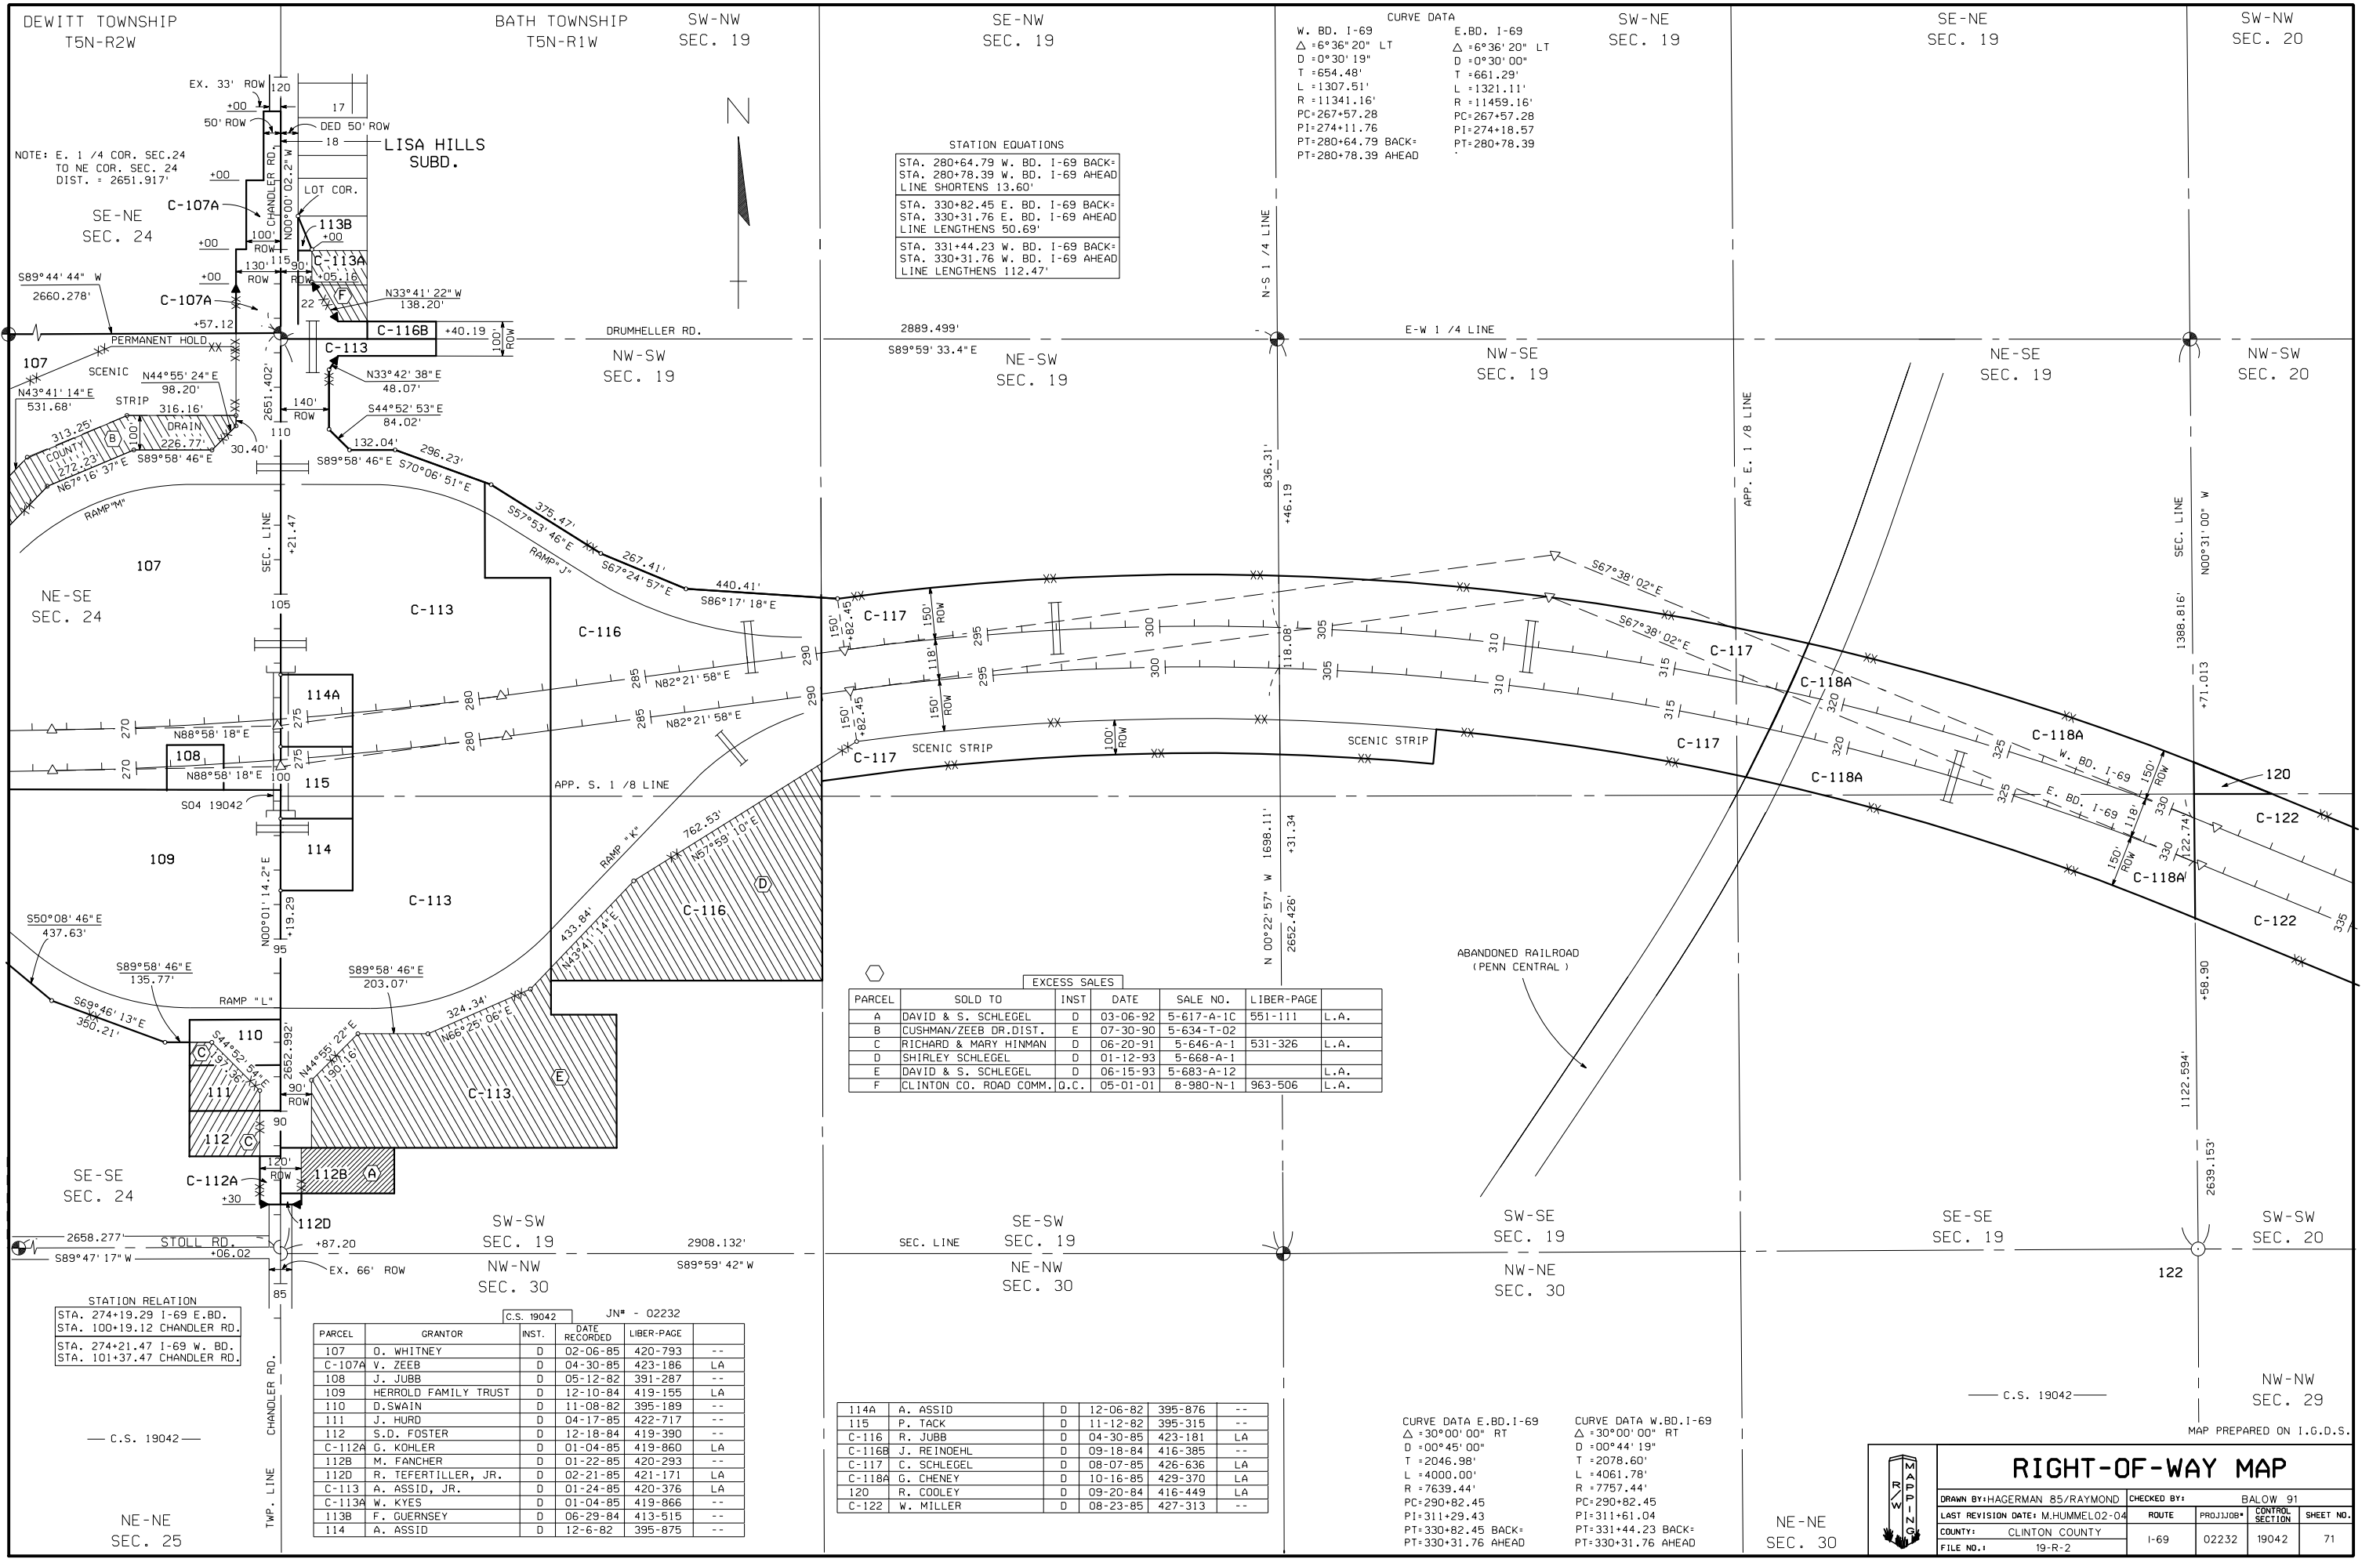

CHANDLER RD.