


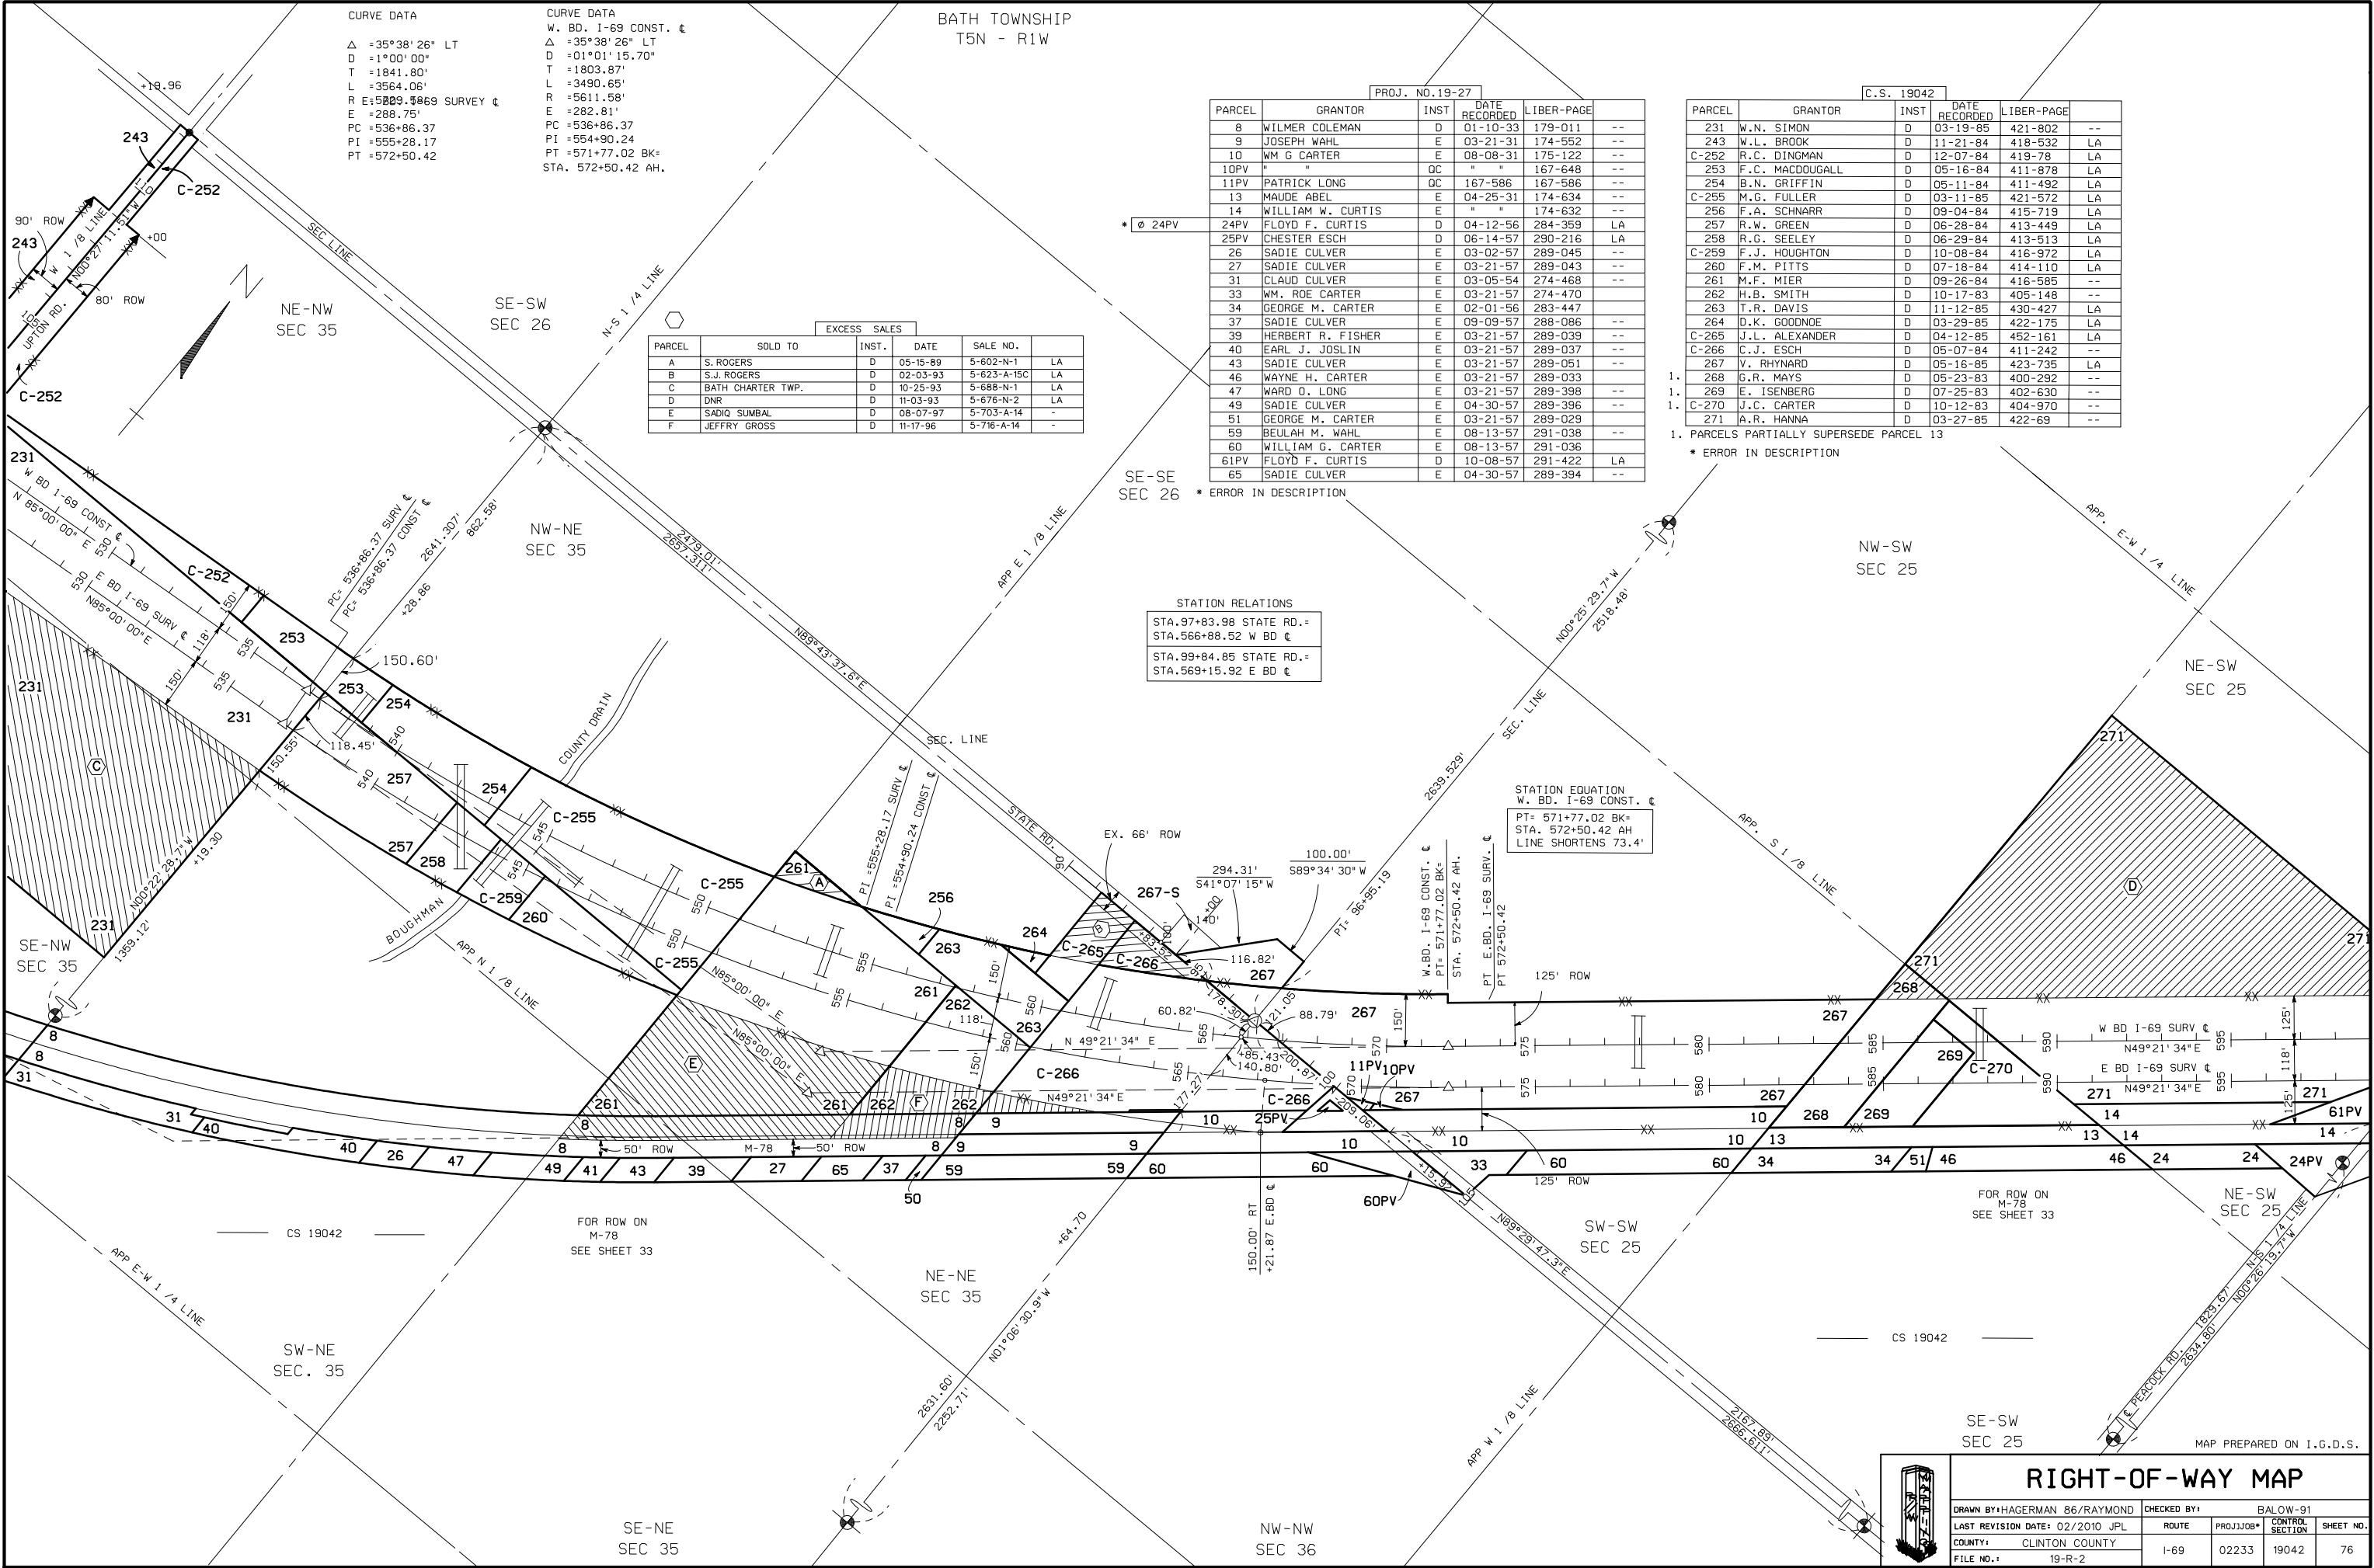

CURVE DATA
Δ = 35°38' 26" LT
D = 1°00' 00"
T = 1841.80'
L = 3564.06'
R E = 5809.3869 SURVEY C
E = 288.75'
PC = 536+86.37
PI = 555+28.17
PT = 572+50.42

CURVE DATA
W. BD. 1-69 CONST. C
Δ = 35°38' 26" LT
D = 01°01' 15.70"
T = 1803.87'
L = 3490.65'
R = 5611.58'
E = 282.81'
PC = 536+86.37
PI = 554+90.24
PT = 571+77.02 BK=
STA. 572+50.42 AH.

BATH TOWNSHIP
T5N - R1W

EXCESS SALES					
PARCEL	SOLD TO	INST.	DATE	SALE NO.	
A	S. ROGERS	D	05-15-89	5-602-N-1	LA
B	S.J. ROGERS	D	02-03-93	5-623-A-15C	LA
C	BATH CHARTER TWP.	D	10-25-93	5-688-N-1	LA
D	DNR	D	11-03-93	5-676-N-2	LA
E	SADIQ SUMBAL	D	08-07-97	5-703-A-14	-
F	JEFFRY GROSS	D	11-17-96	5-716-A-14	-

PROJ. NO.19-27				
PARCEL	GRANTOR	INST	DATE RECORDED	LIBER-PAGE
8	WILMER COLEMAN	D	01-10-33	179-011 --
9	JOSEPH WAHL	E	03-21-31	174-552 --
10	WM G CARTER	E	08-08-31	175-122 --
10PV	"	QC	"	167-648 --
11PV	PATRICK LONG	QC	167-586	167-586 --
13	MAUDE ABEL	E	04-25-31	174-634 --
14	WILLIAM W. CURTIS	E	"	174-632 --
24PV	FLOYD F. CURTIS	D	04-12-56	284-359 LA
25PV	CHESTER ESCH	D	06-14-57	290-216 LA
26	SADIE CULVER	E	03-02-57	289-045 --
27	SADIE CULVER	E	03-21-57	289-043 --
31	CLAUD CULVER	E	03-05-54	274-468 --
33	WM. ROE CARTER	E	03-21-57	274-470 --
34	GEORGE M. CARTER	E	02-01-56	283-447 --
37	SADIE CULVER	E	09-09-57	288-086 --
39	HERBERT R. FISHER	E	03-21-57	289-039 --
40	EARL J. JOSLIN	E	03-21-57	289-037 --
43	SADIE CULVER	E	03-21-57	289-051 --
46	WAYNE H. CARTER	E	03-21-57	289-033 --
47	WARD O. LONG	E	03-21-57	289-398 --
49	SADIE CULVER	E	04-30-57	289-396 --
51	GEORGE M. CARTER	E	03-21-57	289-029 --
59	BEULAH M. WAHL	E	08-13-57	291-038 --
60	WILLIAM G. CARTER	E	08-13-57	291-036 --
61PV	FLOYD F. CURTIS	D	10-08-57	291-422 LA
65	SADIE CULVER	E	04-30-57	289-394 --

C.S. 19042				
PARCEL	GRANTOR	INST	DATE RECORDED	LIBER-PAGE
231	W.N. SIMON	D	03-19-85	421-802 --
243	W.L. BROOK	D	11-21-84	418-532 LA
C-252	R.C. DINGMAN	D	12-07-84	419-78 LA
253	F.C. MACDOUGALL	D	05-16-84	411-878 LA
254	B.N. GRIFFIN	D	05-11-84	411-492 LA
C-255	M.G. FULLER	D	03-11-85	421-572 LA
256	F.A. SCHNARR	D	09-04-84	415-719 LA
257	R.W. GREEN	D	06-28-84	413-449 LA
258	R.G. SEELEY	D	06-29-84	413-513 LA
C-259	F.J. HOUGHTON	D	10-08-84	416-972 LA
260	F.M. PITTS	D	07-18-84	414-110 LA
261	M.F. MIER	D	09-26-84	416-585 --
262	H.B. SMITH	D	10-17-83	405-148 --
263	T.R. DAVIS	D	11-12-85	430-427 LA
264	D.K. GOODNOE	D	03-29-85	422-175 LA
C-265	J.L. ALEXANDER	D	04-12-85	452-161 LA
C-266	C.J. ESCH	D	05-07-84	411-242 --
267	V. RHYNARD	D	05-16-85	423-735 LA
268	G.R. MAYS	D	05-23-83	400-292 --
269	E. ISENBERG	D	07-25-83	402-630 --
C-270	J.C. CARTER	D	10-12-83	404-970 --
271	A.R. HANNA	D	03-27-85	422-69 --

1. PARCELS PARTIALLY SUPERSEDE PARCEL 13
* ERROR IN DESCRIPTION

STATION RELATIONS	
STA.97+83.98 STATE RD.=	
STA.566+88.52 W BD C	
STA.99+84.85 STATE RD.=	
STA.569+15.92 E BD C	

STATION EQUATION
W. BD. 1-69 CONST. C
PT= 571+77.02 BK=
STA. 572+50.42 AH
LINE SHORTENS 73.4'



RIGHT-OF-WAY MAP				
DRAWN BY:HAGERMAN 86/RAYMOND	CHECKED BY:	BALOW-91		
LAST REVISION DATE: 02/2010 JPL	ROUTE	PROJ/JOB#	CONTROL SECTION	SHEET NO.
COUNTY: CLINTON COUNTY	I-69	02233	19042	76
FILE NO.:	19-R-2			