


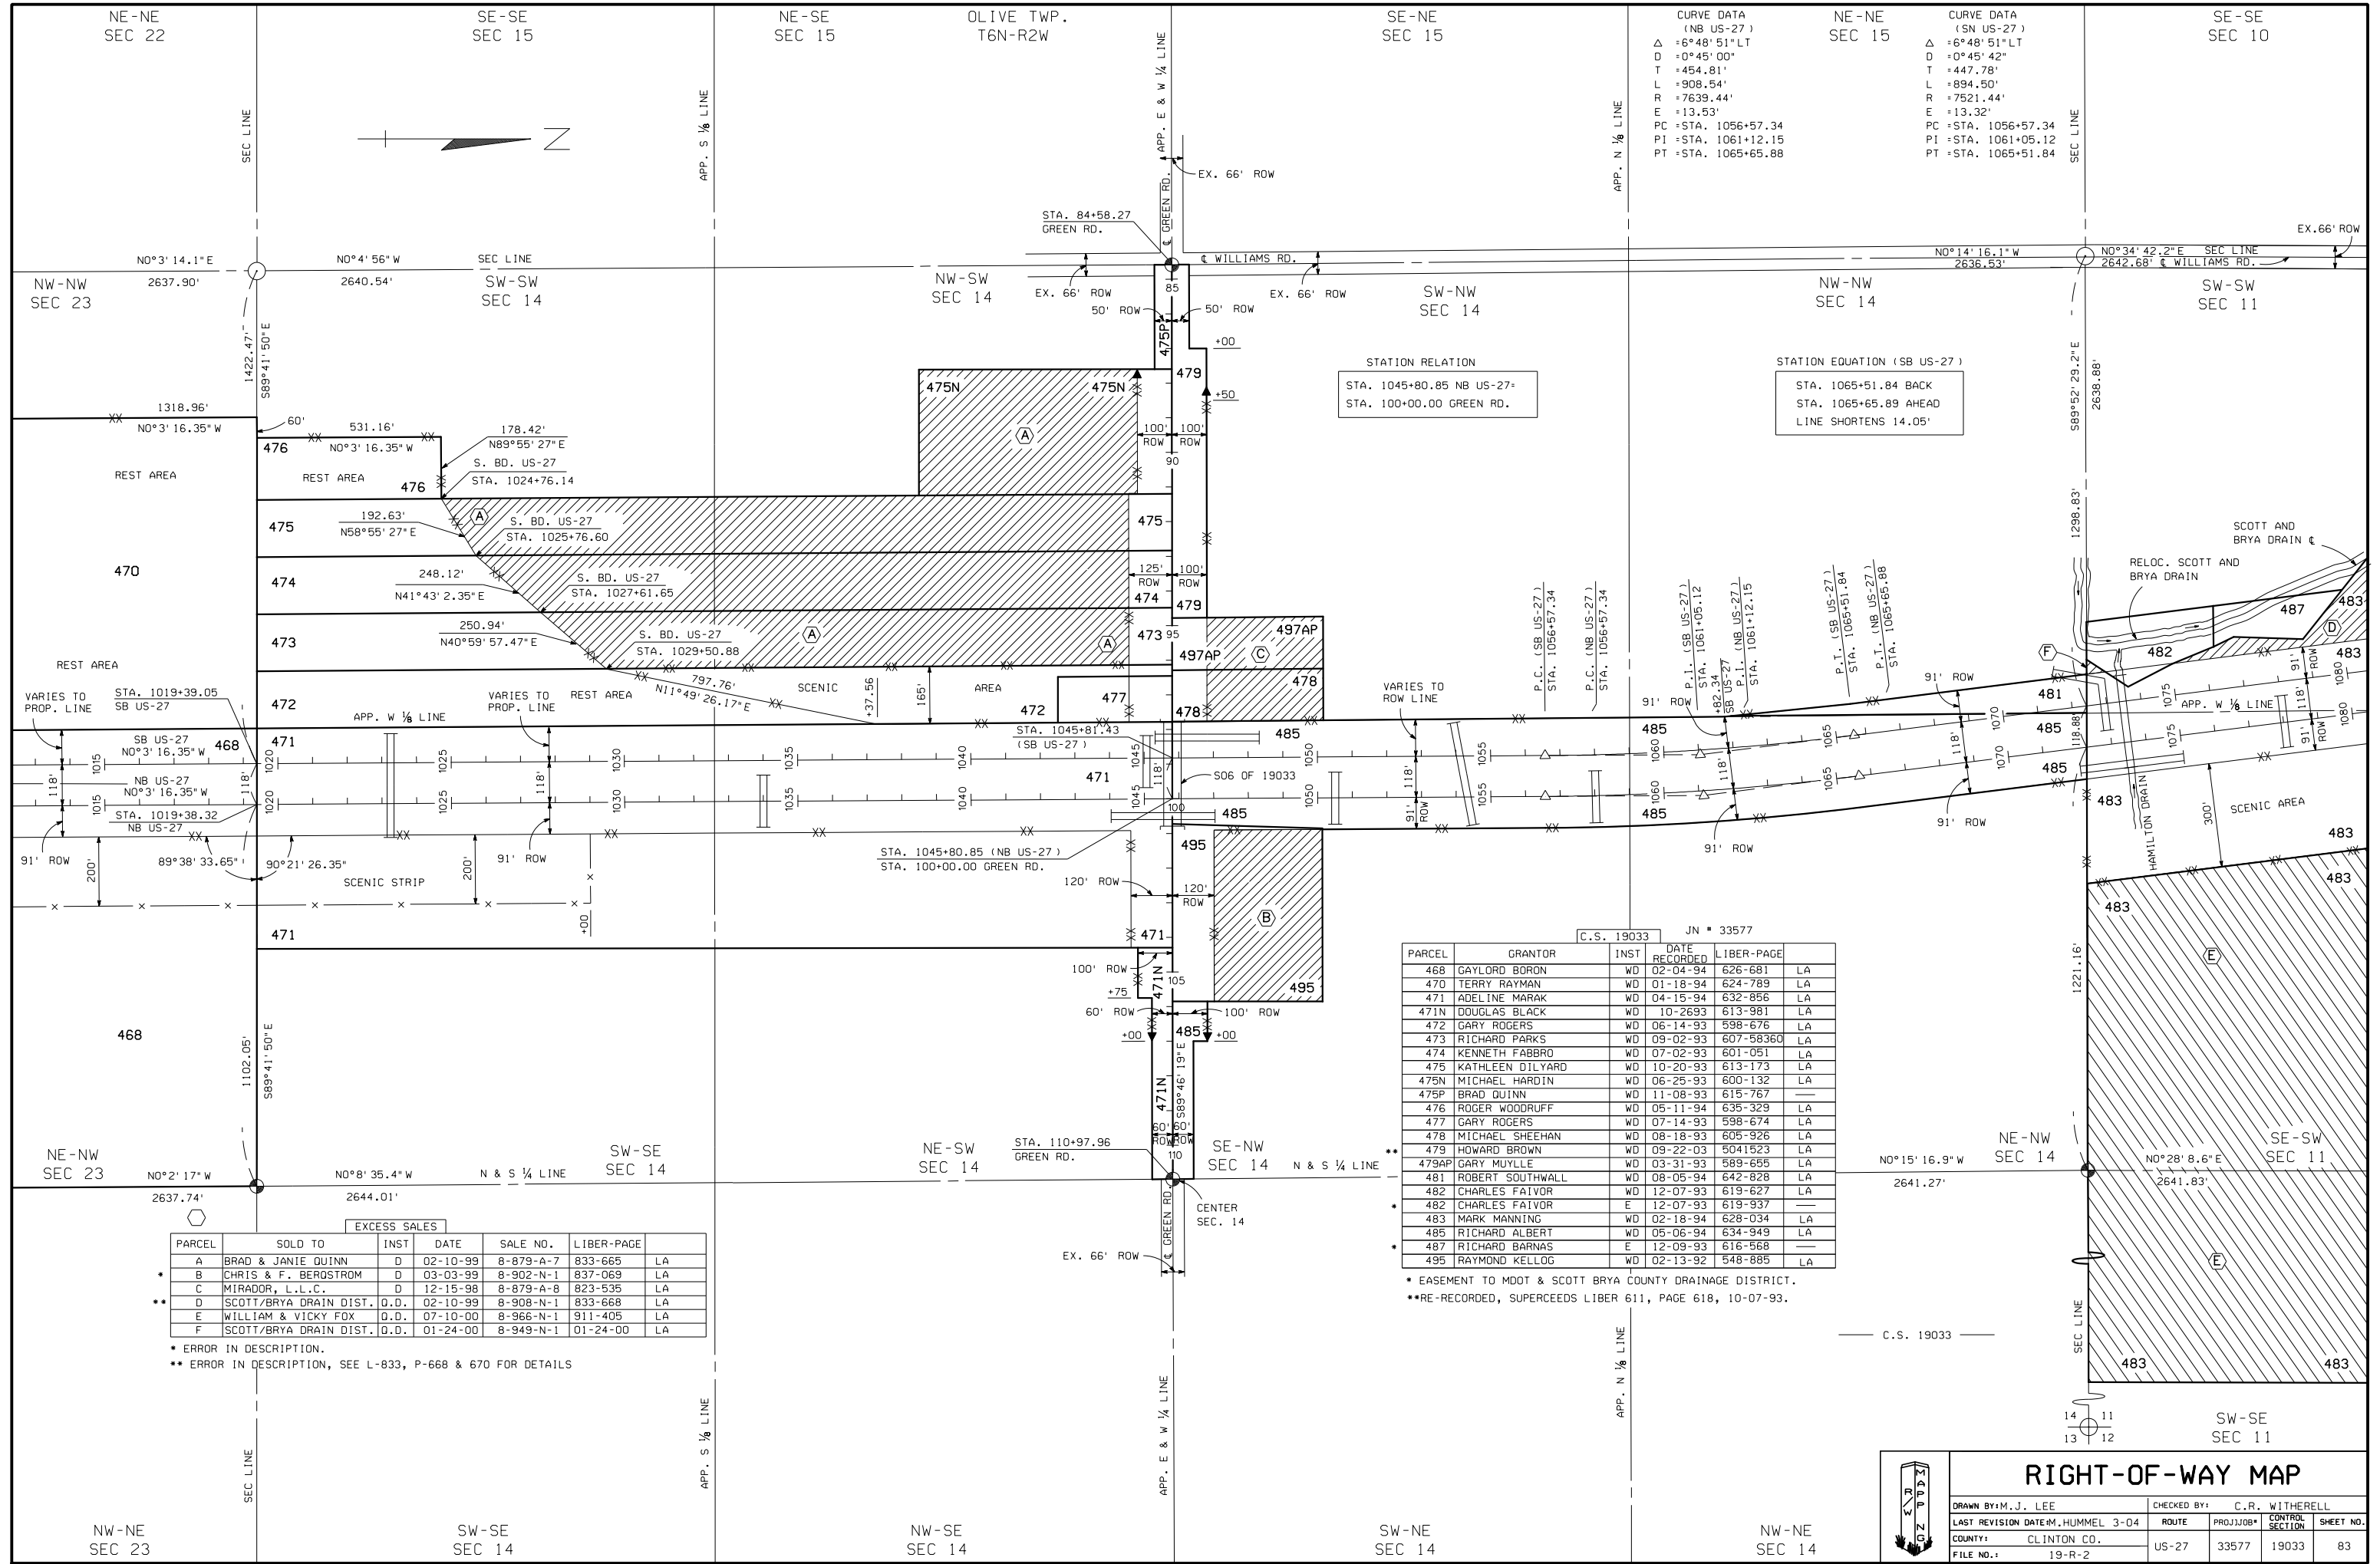

DRAWN BY: M. J. LEE		CHECKED BY: C. R. WITHERELL			
LAST REVISION DATE: M. HUMMEL 3-04		ROUTE	PROJECT#	CONTROL SECTION	SHEET NO.
COUNTY: CLINTON CO.		US-27	33577	19033	83
FILE NO.: 19-P-2					