


1 2 

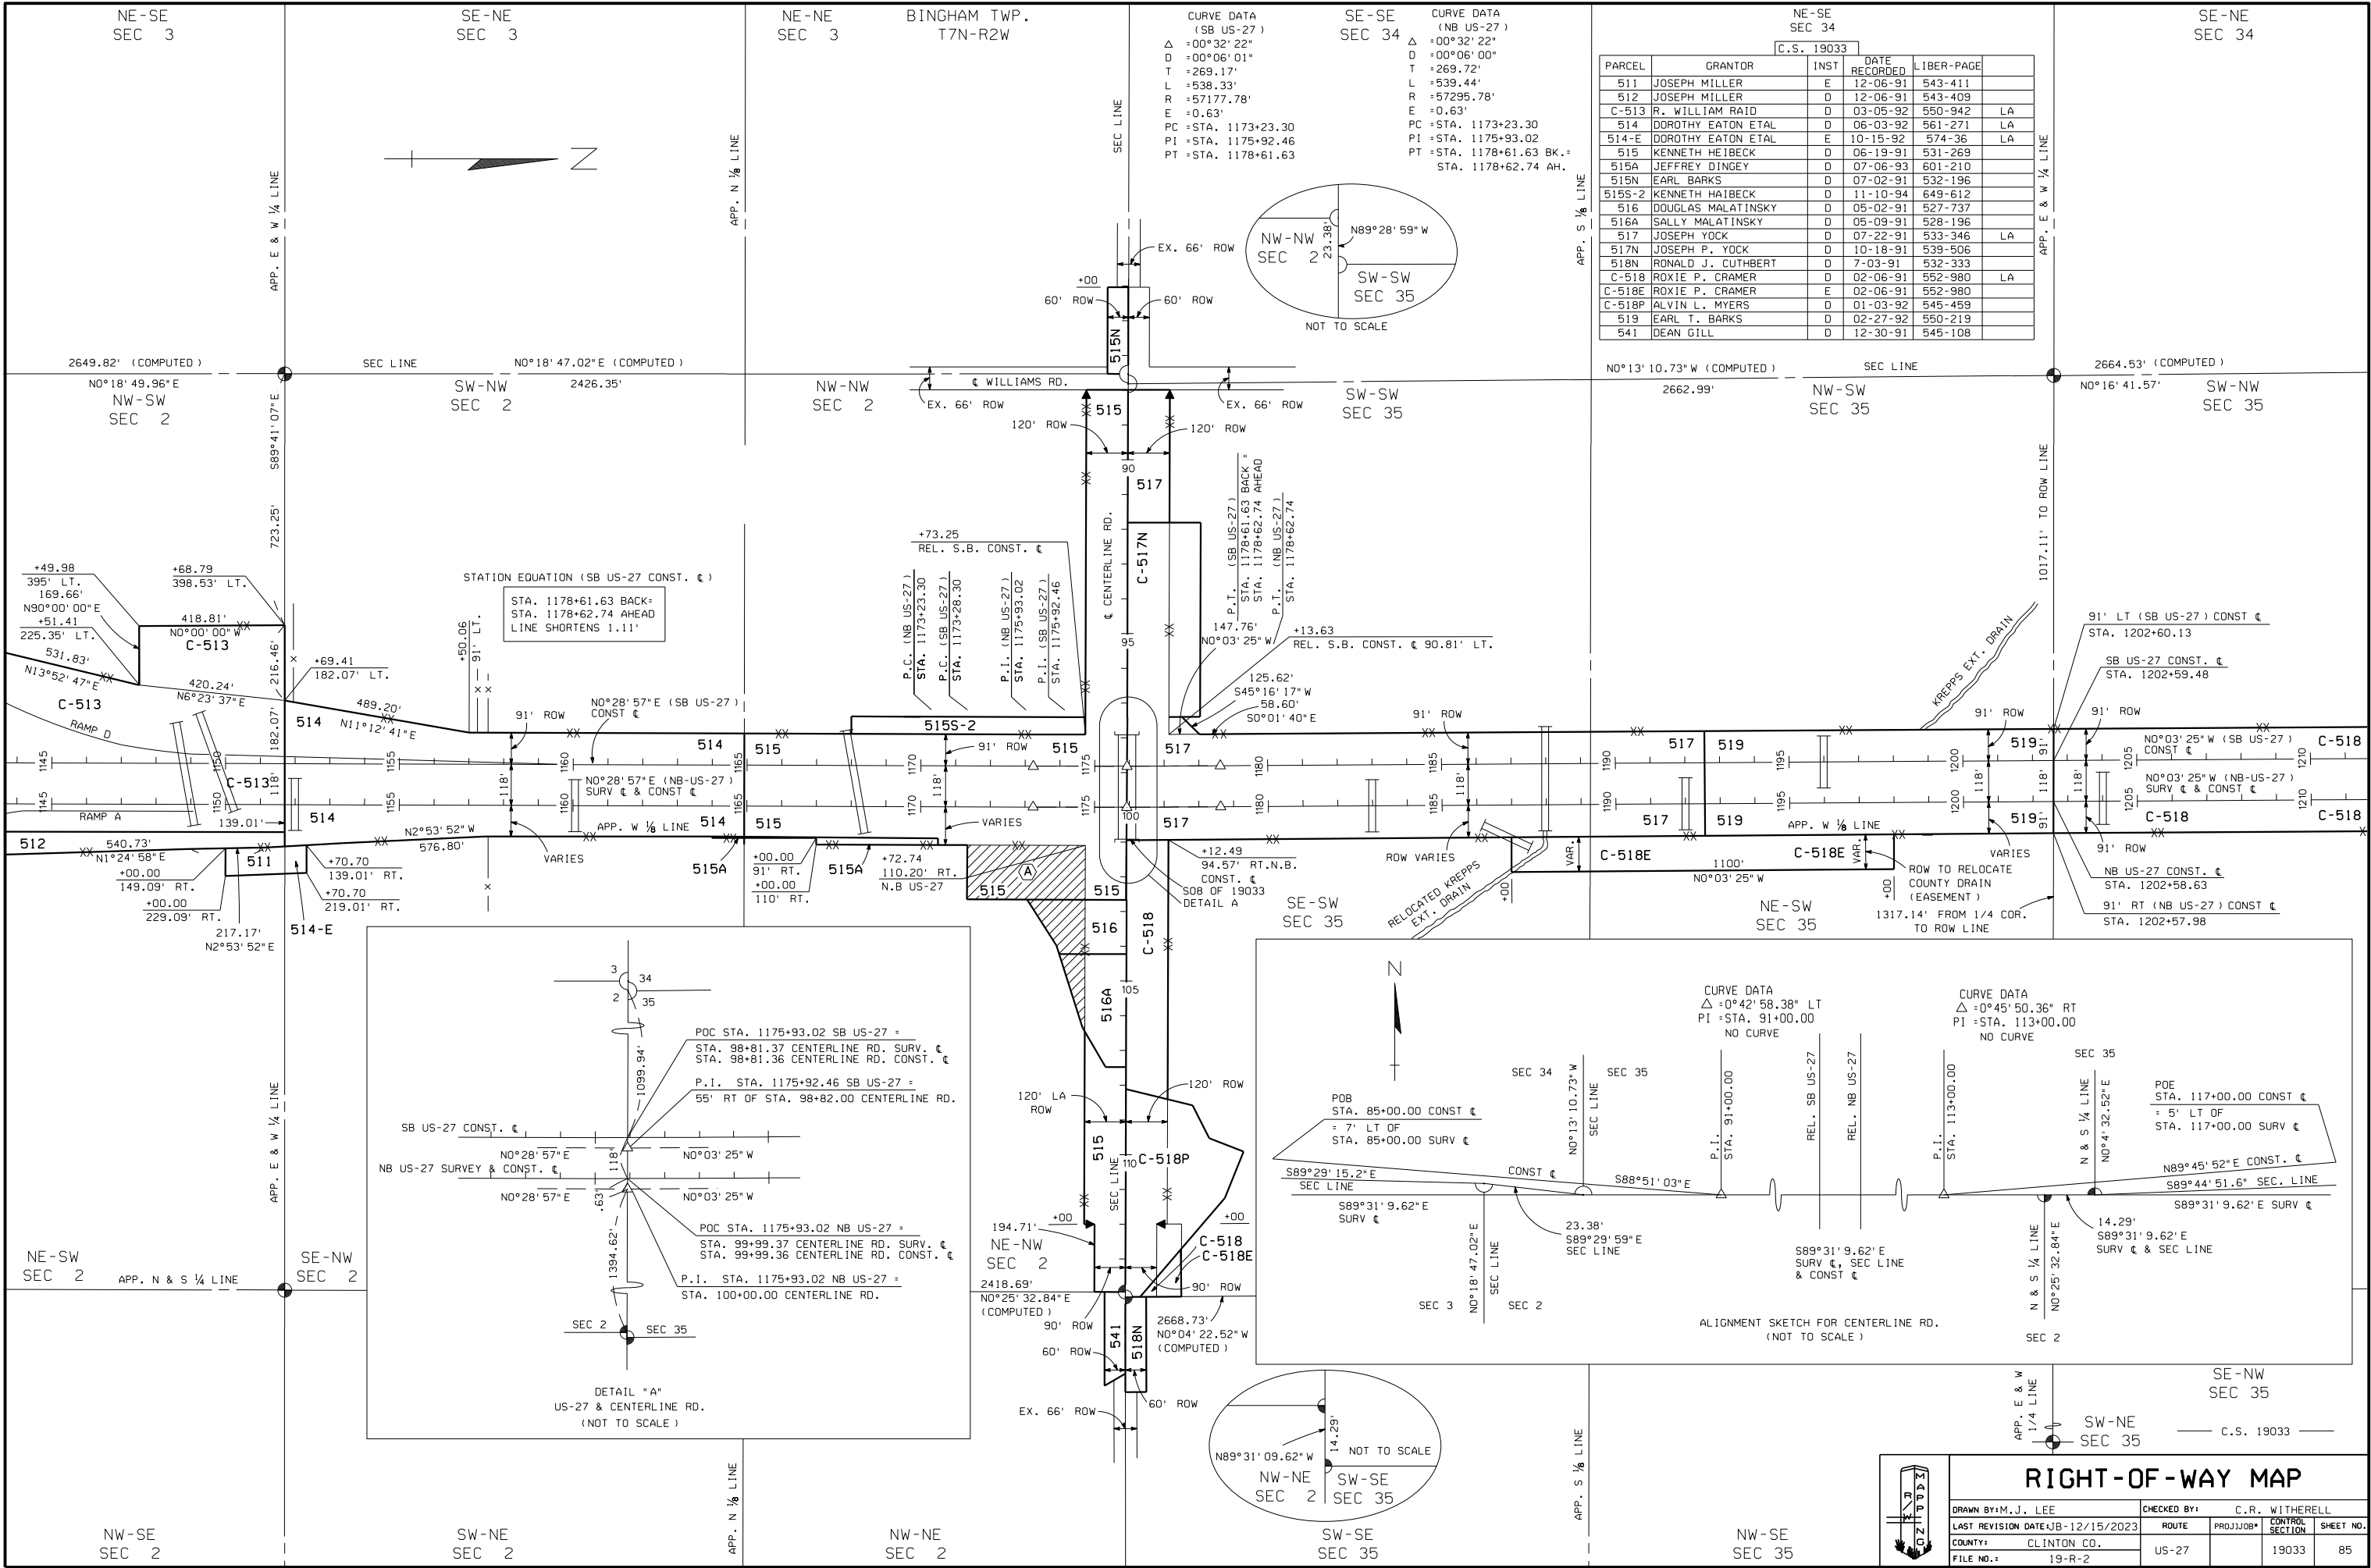

CENTERLINE RD.