


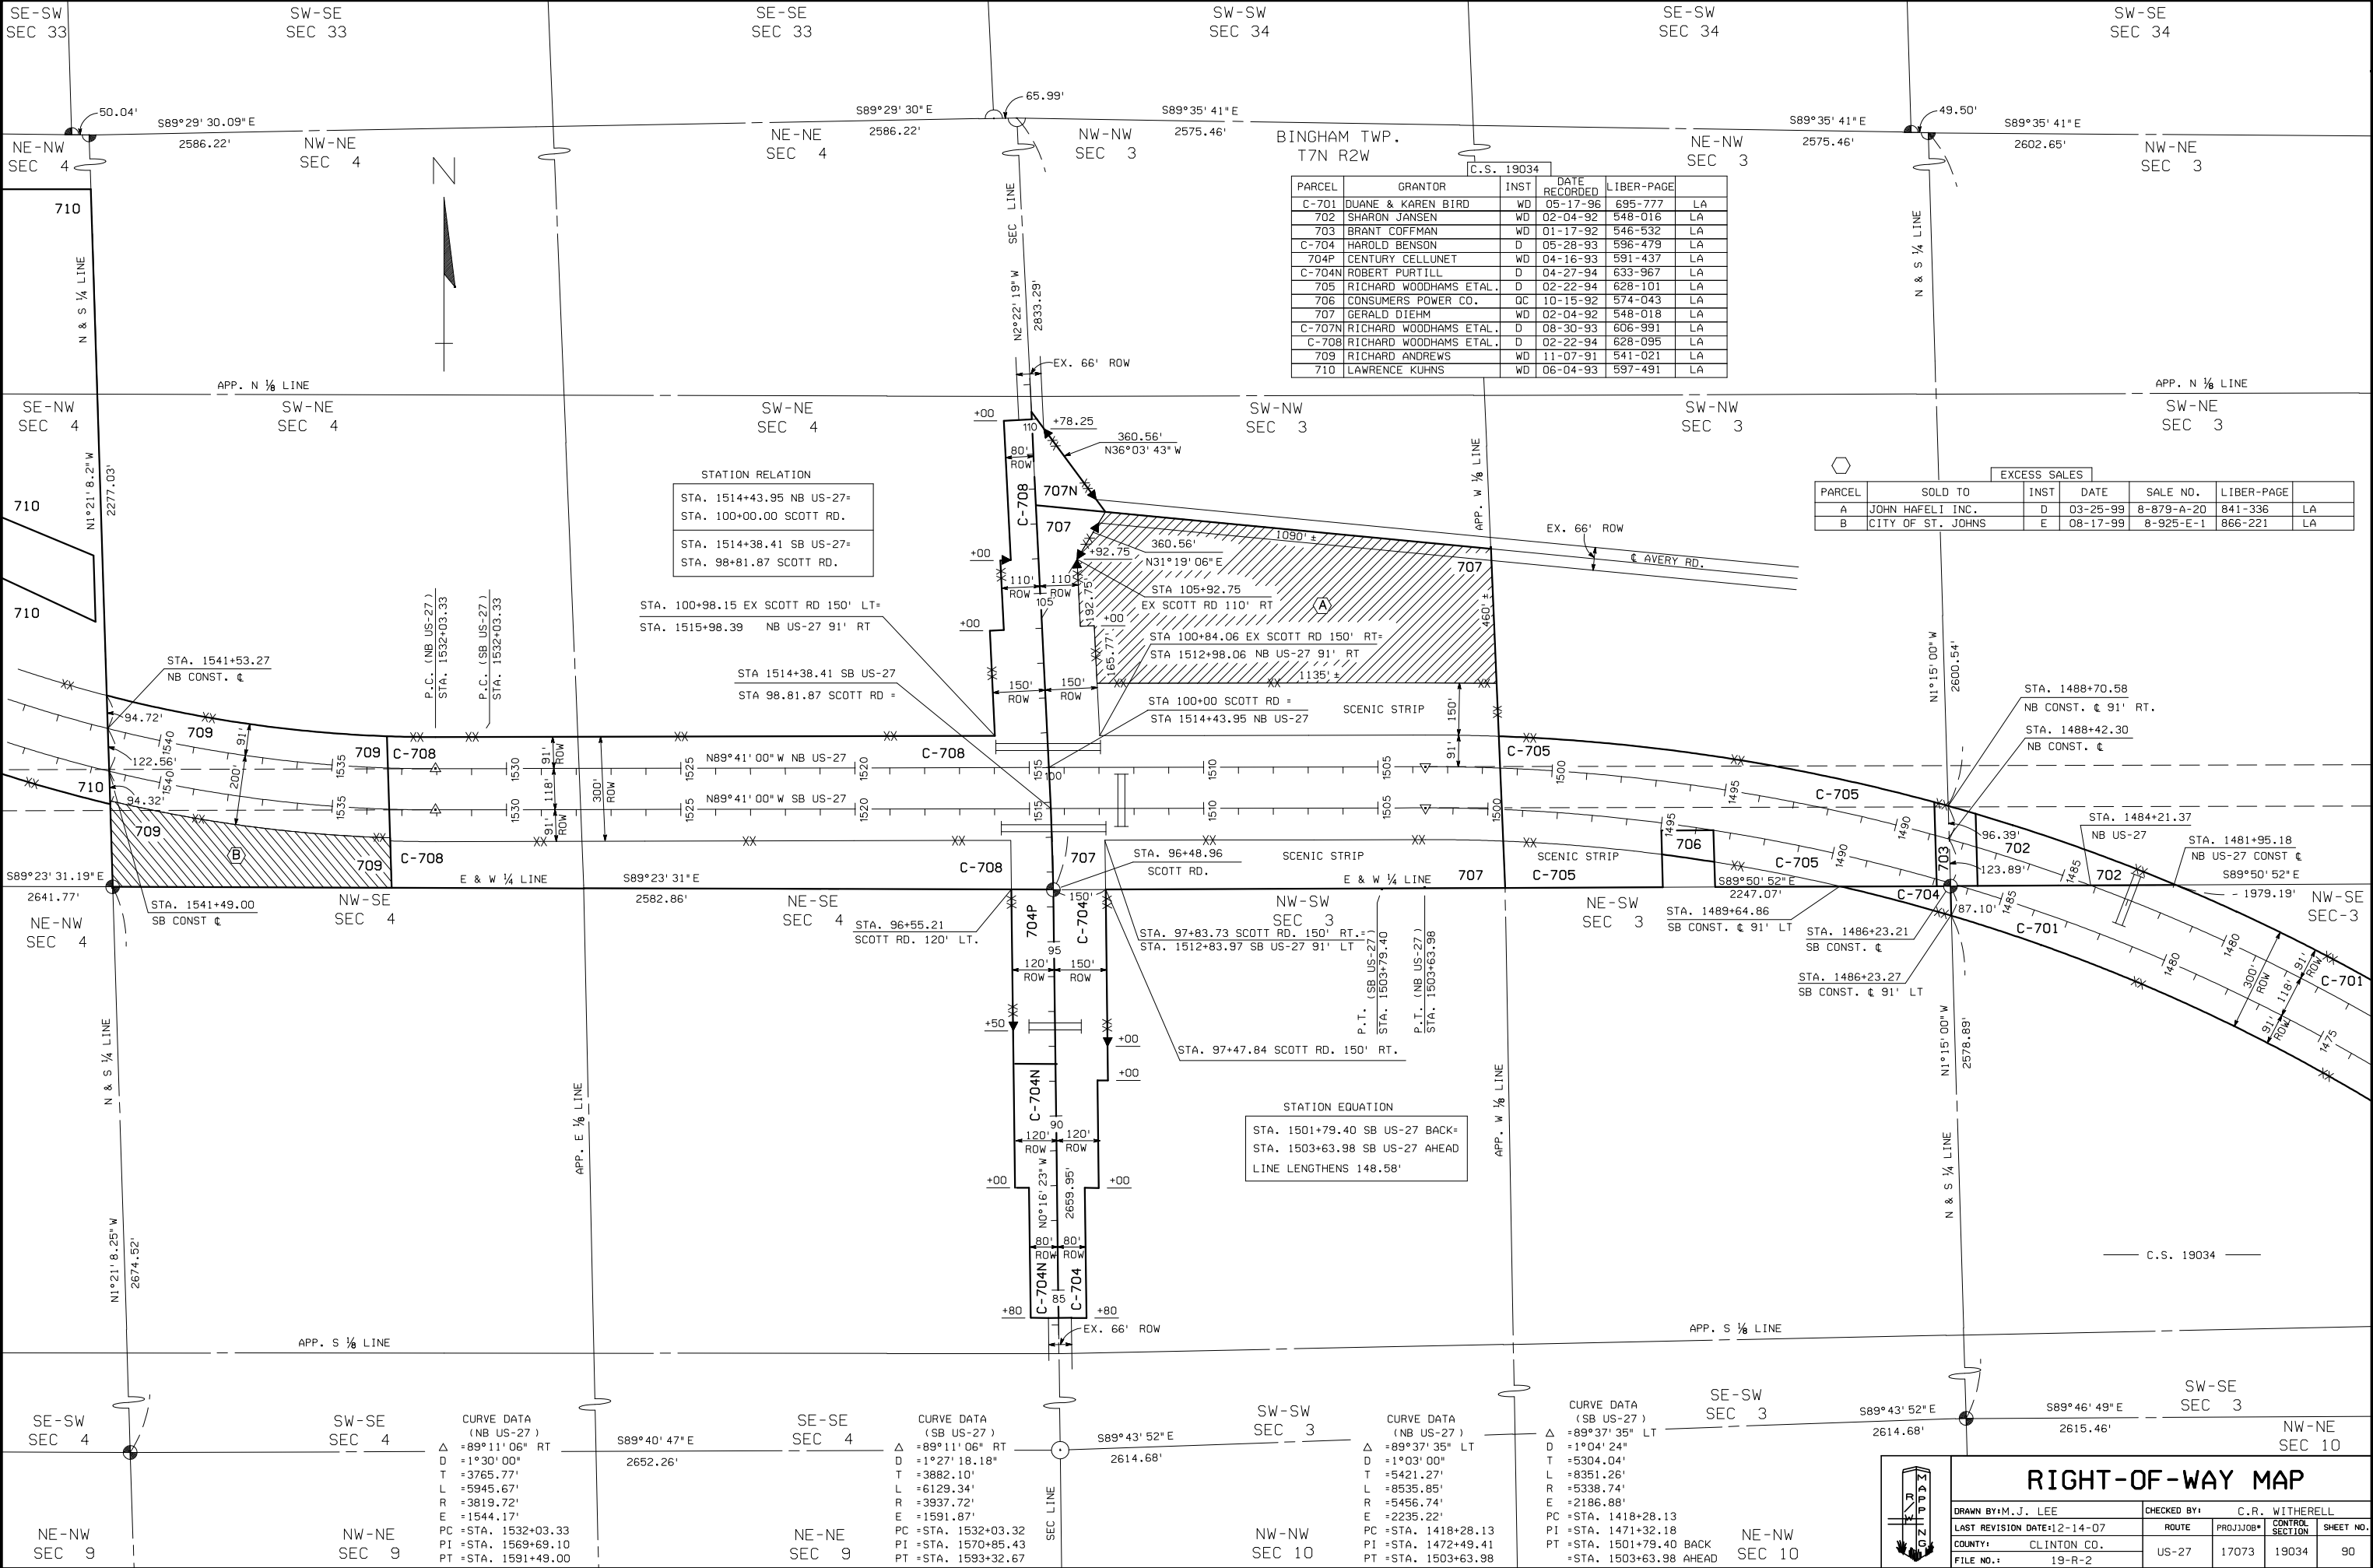

EXCESS SALES					
PARCEL	SOLD TO	INST	DATE	SALE NO.	LIBER-PAGE
A	JOHN HAFELI INC.	D	03-25-99	8-879-A-20	841-336 LA
B	CITY OF ST. JOHNS	E	08-17-99	8-925-E-1	866-221 LA

PARCEL	GRANTOR	INST	DATE RECORDED	LIBER-PAGE	
C-701	DUANE & KAREN BIRD	WD	05-17-96	695-777	LA
702	SHARON JANSEN	WD	02-04-92	548-016	LA
703	BRANT COFFMAN	WD	01-17-92	546-532	LA
C-704	HAROLD BENSON	D	05-28-93	596-479	LA
704P	CENTURY CELLUNET	WD	04-16-93	591-437	LA
C-704N	ROBERT PURTILL	D	04-27-94	633-967	LA
705	RICHARD WOODHAMS ETAL.	D	02-22-94	628-101	LA
706	CONSUMERS POWER CO.	QC	10-15-92	574-043	LA
707	GERALD DIEHM	WD	02-04-92	548-018	LA
C-707N	RICHARD WOODHAMS ETAL.	D	08-30-93	606-991	LA
C-708	RICHARD WOODHAMS ETAL.	D	02-22-94	628-095	LA
709	RICHARD ANDREWS	WD	11-07-91	541-021	LA
710	LAWRENCE KUHN	WD	06-04-93	597-491	LA

STATION RELATION	
STA. 1514+43.95 NB US-27=	STA. 100+00.00 SCOTT RD.
STA. 1514+38.41 SB US-27=	STA. 98+81.87 SCOTT RD.

STATION EQUATION	
STA. 1501+79.40 SB US-27 BACK=	STA. 1503+63.98 SB US-27 AHEAD
LINE LENGTHENS 148.58'	

RIGHT-OF-WAY MAP					
DRAWN BY: M.J. LEE		CHECKED BY: C.R. WITHERELL			
LAST REVISION DATE: 12-14-07		ROUTE		CONTROL SECTION	SHEET NO.
COUNTY: CLINTON CO.		US-27		17073	19034
FILE NO.: 19-R-2					90