

CURVE DATA
S.B. C/L
Δ = 0°23'43" LT.
D = 0°03'
T = 395.28'
L = 790.56'
R =
E =
PC = 785+94.81
PI = 789+90.09
PT = 793+85.37

C.S. 29011 46268B				
PARCEL	GRANTOR	INST	DATE RECORDED	LIBER-PAGE
324AP	ROGER P. OBERLITNER	D	12-16-02	698-778

CURVE DATA
N.B. C/L
Δ = 0°30' LT.
D = 0°05'
T = 300.0'
L = 600.00'
R =
E =
PC = 788+34.0
PI = 791+34.0
PT = 794+34.0


C.S. 29011 108245B				
PARCEL	GRANTOR	INST	DATE RECORDED	LIBER-PAGE
332AP	ELLEN RUTH DYER	D	12/15/2011	911-1145
352AP	MI AUTO SALVAGE	WD	11/19/2013	951-27
354AP	BARBARA & RON FLEGEL	WD	5/31/2012	922-1056

C.S. 29011				
PARCEL	GRANTOR	INST	DATE RECORDED	LIBER-PAGE
124	FLORIEN M. OBERLITNER	E	2-20-57	311-560
124PV	FLORIEN M. OBERLITNER	D	3-29-57	312-478 LA
125PV	DALE WOLFE	D	3-29-57	312-476 LA
126PV	STAZIA KOZENY	D	3-29-57	312-466 LA
127	STAZIA KOZENY	E	3-29-57	312-496 COV.
127PV	STAZIA KOZENY	D	3-29-57	312-468 LA
128	RUTH GLYNN	E	11-29-56	310-459 COV.
129	OSCAR DYER	E	2-20-57	311-568 COV.
130	EDGAR D. SPARE	E	3-29-57	312-514
131	VERNON C. EYER	E	3-29-57	312-500 COV.
131PV	VERNON C. EYER	D	3-29-57	312-470 LA
132PV	HAZEL M. MILLS	D	3-29-57	312-492 LA
133	ELMER DOMKE	E	2-20-57	311-570
133PV	ELMER DOMKE	D	3-29-57	312-490 LA
134	HUBERT C. OSBORNE	D	8-13-57	314-574
135	ADRIAN B. COOK	E	6-14-57	314-77 COV.
135PV	ADRIAN B. COOK	D	8-13-57	314-566 LA

CURVE DATA
S.B. C/L
Δ = 0°08'52" LT.
D = 0°02'
T = 221.66'
L = 443.33'
R =
E =
PC = 826+47.60
PI = 828+69.26
PT = 830+90.93 BK.
830+90.81 AH.

C.S. 29011				
PARCEL	GRANTOR	INST	DATE RECORDED	LIBER-PAGE
2-JY	V. SMALLEY	E	8-02-67	364-265

1. HIGHWAY BEAUTIFICATION EASEMENT

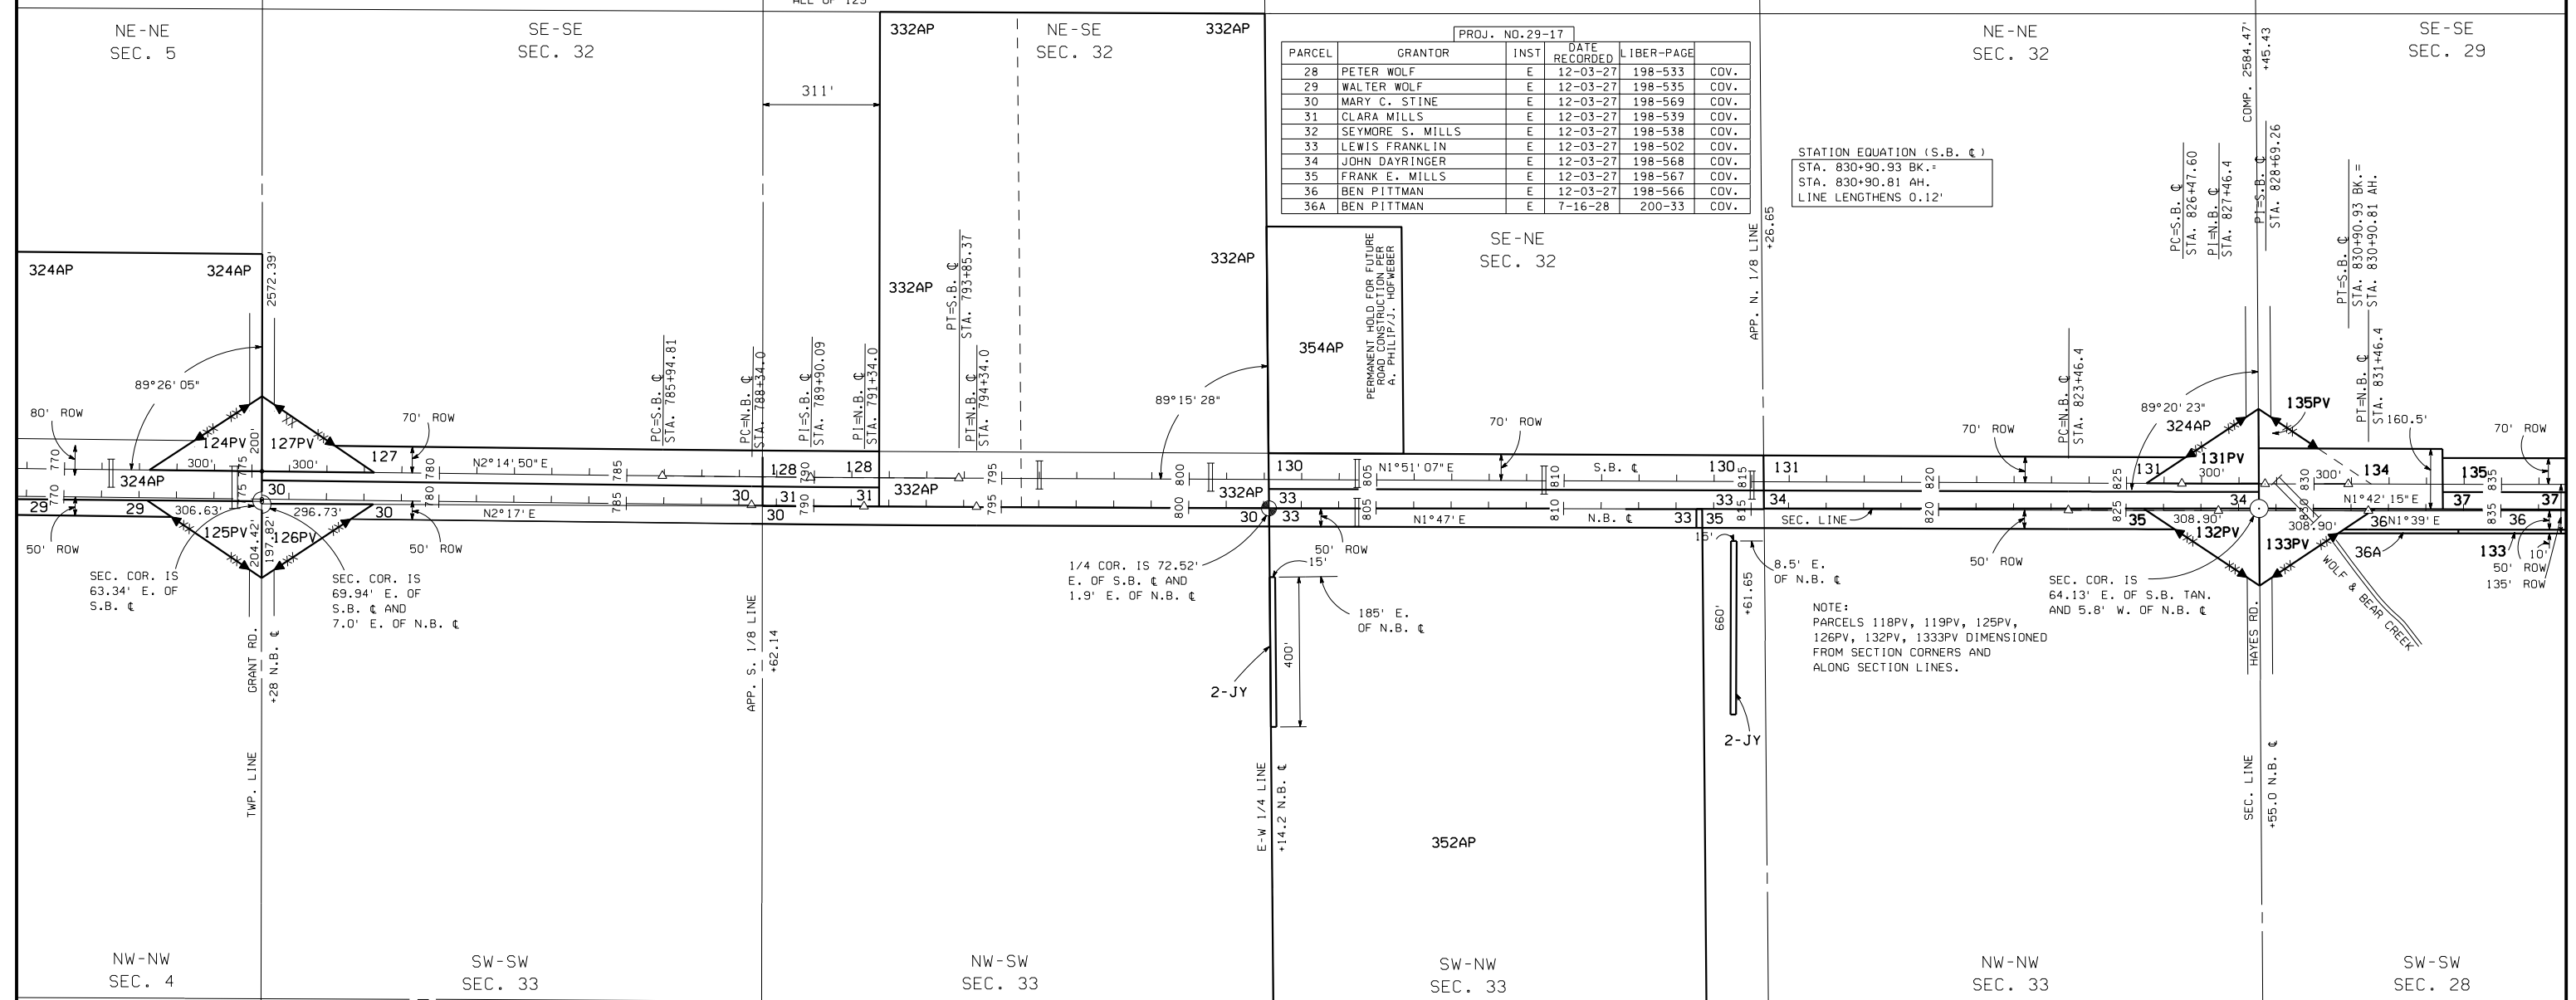

RIGHT-OF-WAY MAP

DRAWN BY: LANSING	CHECKED BY:
LAST REVISION DATE: CSP 12/26/2024	ROUTE
COUNTY: GRATIOT	PROJ./JOB#
FILE NO.:	CONTROL SECTION
	SHEET NO.
	US-127 29-17 29011 3A