


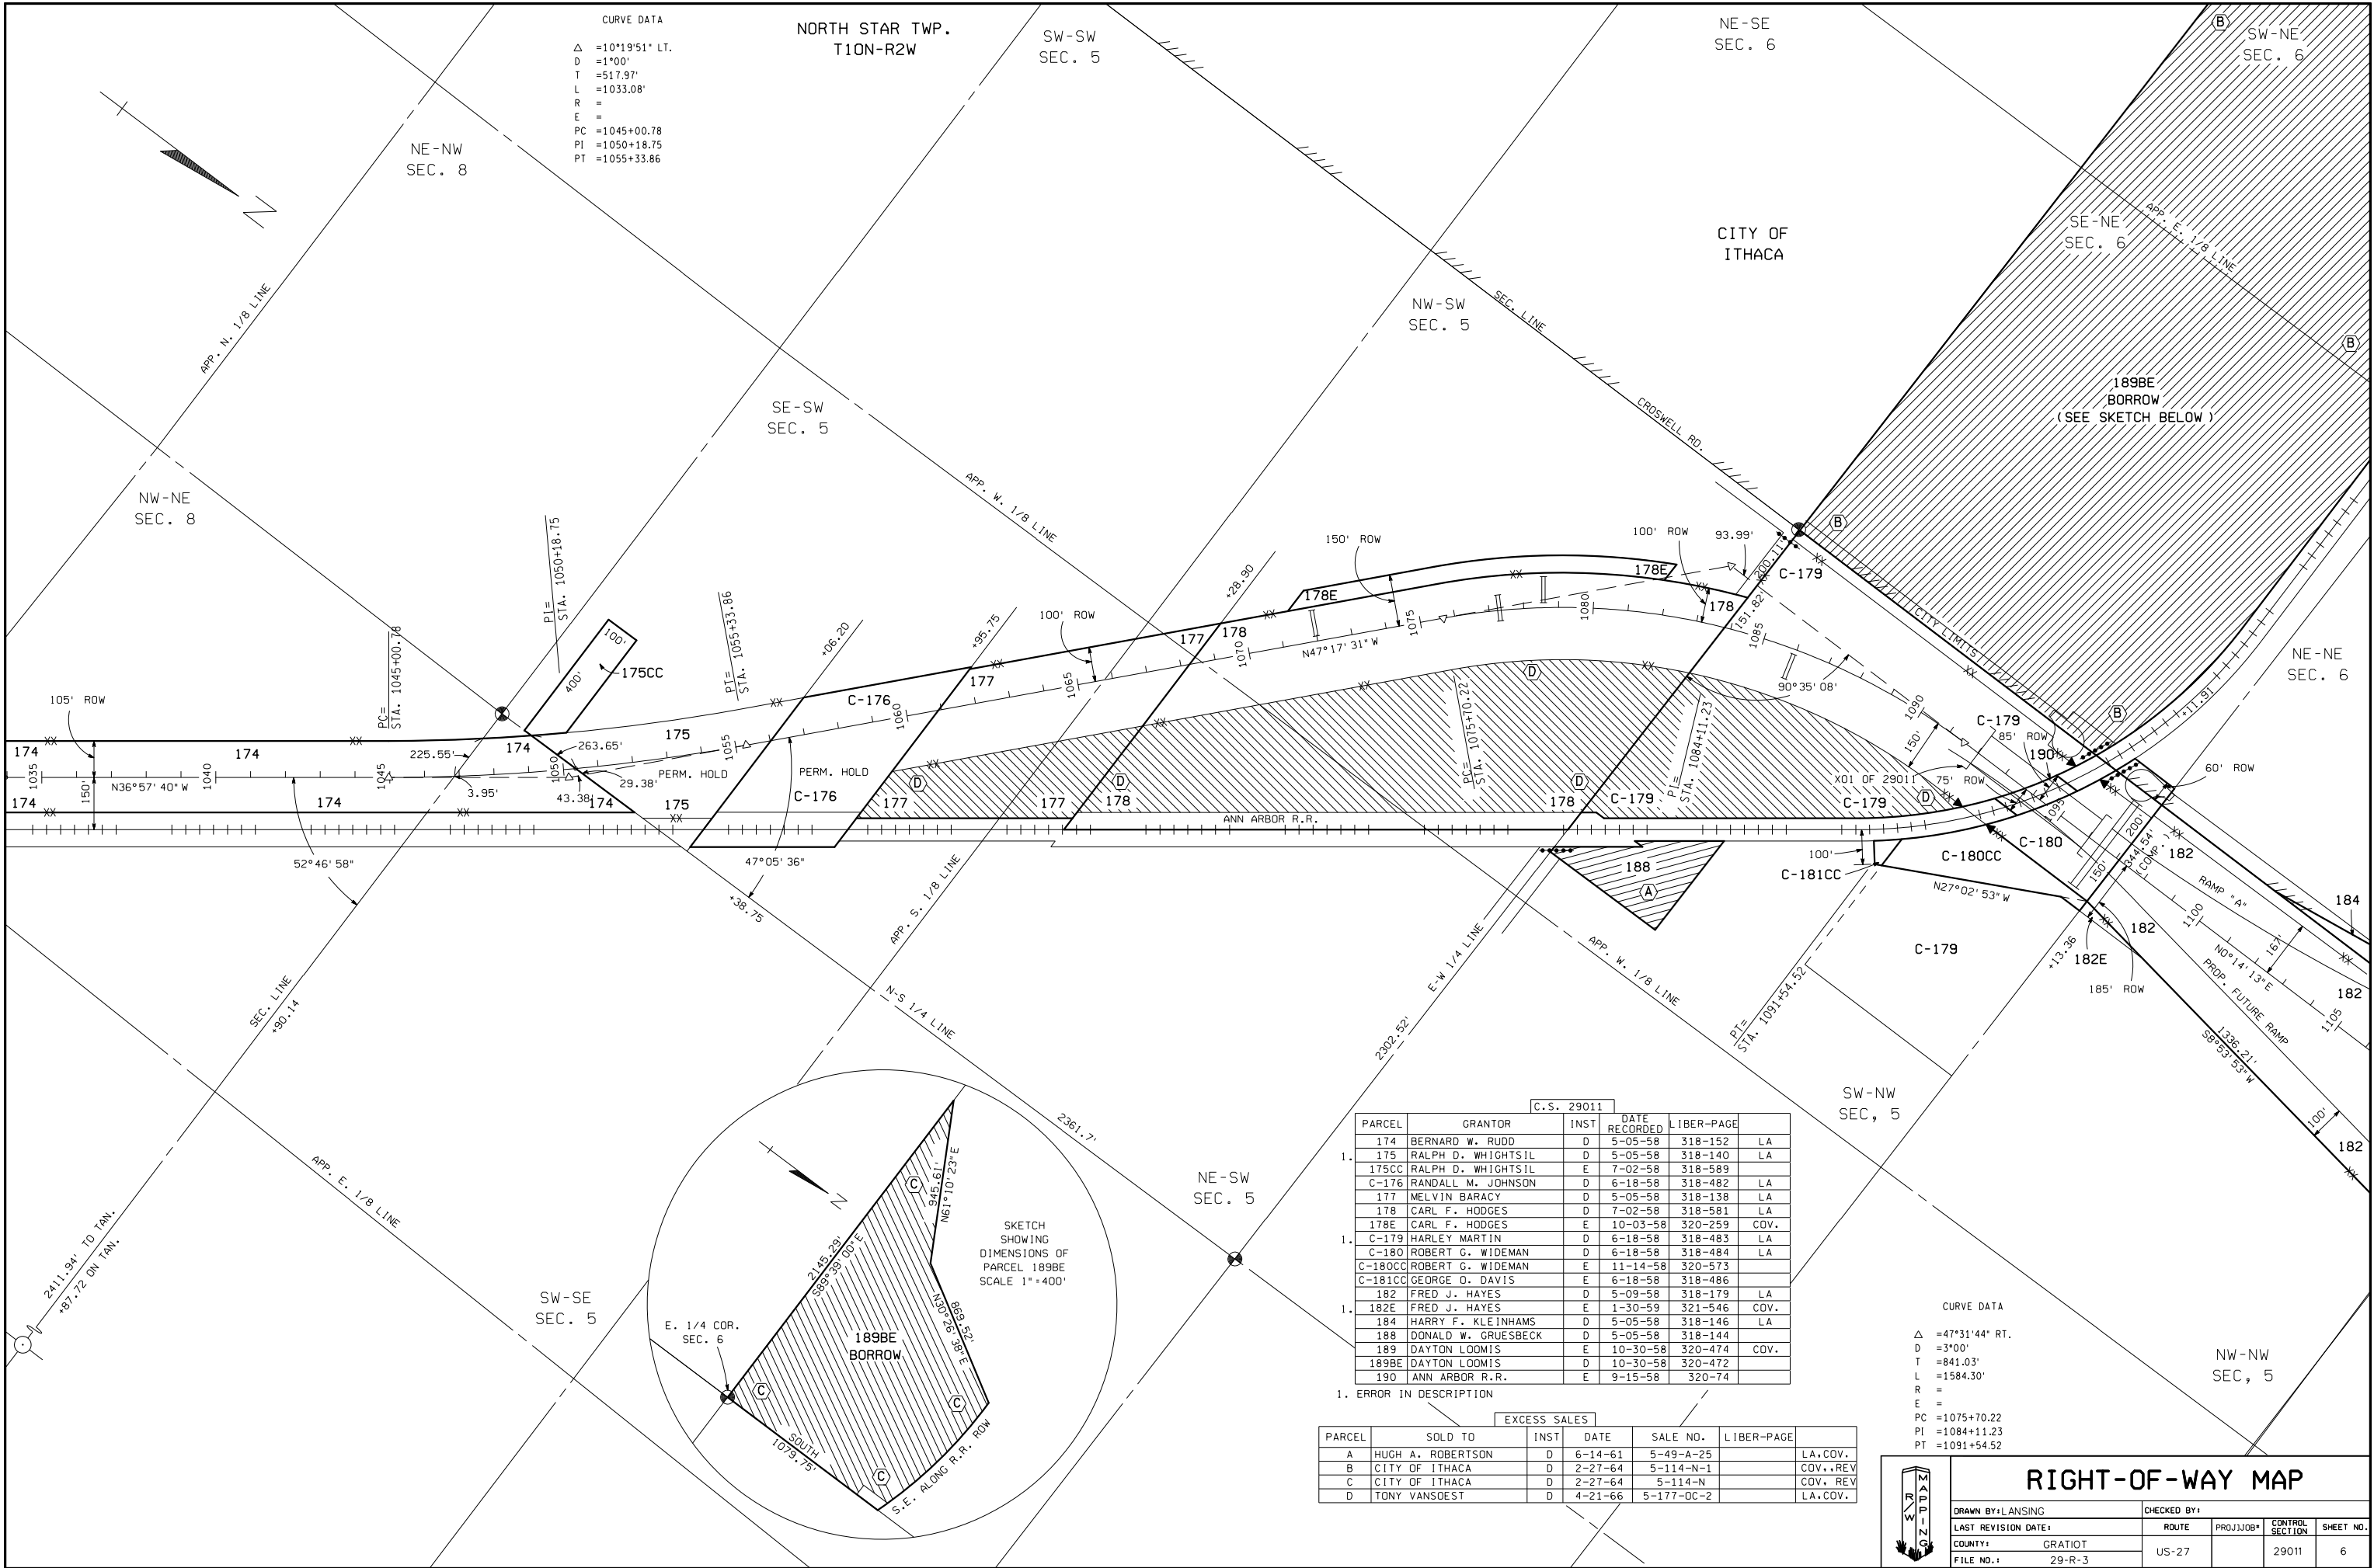

CURVE DATA
Δ =10°19'51" LT.
D =1°00'
T =517.97'
L =1033.08'
R =
E =
PC =1045+00.78
PI =1050+18.75
PT =1055+33.86

NE-SE
SEC. 6

NORTH STAR TWP.
T10N-R2W

SW-SW
SEC. 5

NE-NW
SEC. 8

NW-NE
SEC. 8

SE-SW
SEC. 5

NW-SW
SEC. 5

CITY OF
ITHACA

SE-NE
SEC. 6

SW-NE
SEC. 6

NE-NE
SEC. 6

SW-NW
SEC. 5

NE-SW
SEC. 5


NW-NW
SEC. 5

C.S. 29011					
PARCEL	GRANTOR	INST	DATE RECORDED	LIBER-PAGE	
1. 174	BERNARD W. RUDD	D	5-05-58	318-152	LA
175	RALPH D. WHIGHTSIL	D	5-05-58	318-140	LA
175CC	RALPH D. WHIGHTSIL	E	7-02-58	318-589	
C-176	RANDALL M. JOHNSON	D	6-18-58	318-482	LA
177	MELVIN BARACY	D	5-05-58	318-138	LA
178	CARL F. HODGES	D	7-02-58	318-581	LA
178E	CARL F. HODGES	E	10-03-58	320-259	COV.
C-179	HARLEY MARTIN	D	6-18-58	318-483	LA
C-180	ROBERT G. WIDEMAN	D	6-18-58	318-484	LA
C-180CC	ROBERT G. WIDEMAN	E	11-14-58	320-573	
C-181CC	GEORGE D. DAVIS	E	6-18-58	318-486	
182	FRED J. HAYES	D	5-09-58	318-179	LA
182E	FRED J. HAYES	E	1-30-59	321-546	COV.
184	HARRY F. KLEINHAMS	D	5-05-58	318-146	LA
188	DONALD W. GRUESBECK	D	5-05-58	318-144	
189	DAYTON LDOMIS	E	10-30-58	320-474	COV.
189BE	DAYTON LDOMIS	D	10-30-58	320-472	
190	ANN ARBOR R.R.	E	9-15-58	320-74	

1. ERROR IN DESCRIPTION

EXCESS SALES					
PARCEL	SOLD TO	INST	DATE	SALE NO.	LIBER-PAGE
A	HUGH A. ROBERTSON	D	6-14-61	5-49-A-25	LA, COV.
B	CITY OF ITHACA	D	2-27-64	5-114-N-1	COV., REV
C	CITY OF ITHACA	D	2-27-64	5-114-N	COV., REV
D	TONY VANSOEST	D	4-21-66	5-177-DC-2	LA, COV.

CURVE DATA
Δ =47°31'44" RT.
D =3°00'
T =841.03'
L =1584.30'
R =
E =
PC =1075+70.22
PI =1084+11.23
PT =1091+54.52

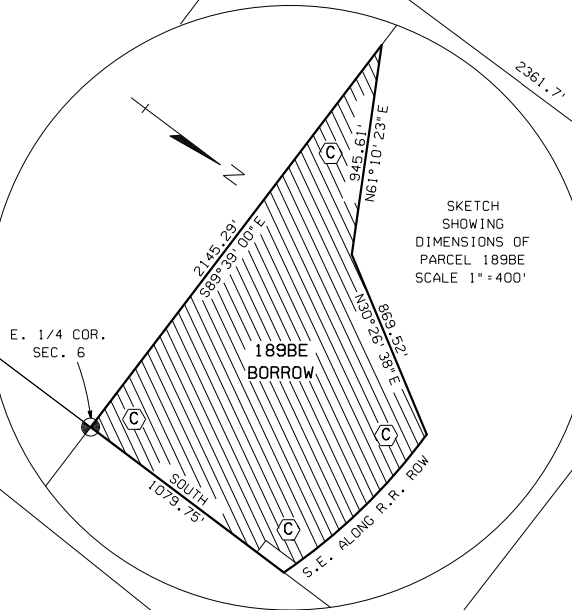

RIGHT-OF-WAY MAP

DRAWN BY: LANSING		CHECKED BY:	
LAST REVISION DATE:	ROUTE	PROJ JOB#	CONTROL SECTION
COUNTY: GRATIOT	US-27		29011
FILE NO.: 29-R-3			SHEET NO. 6