


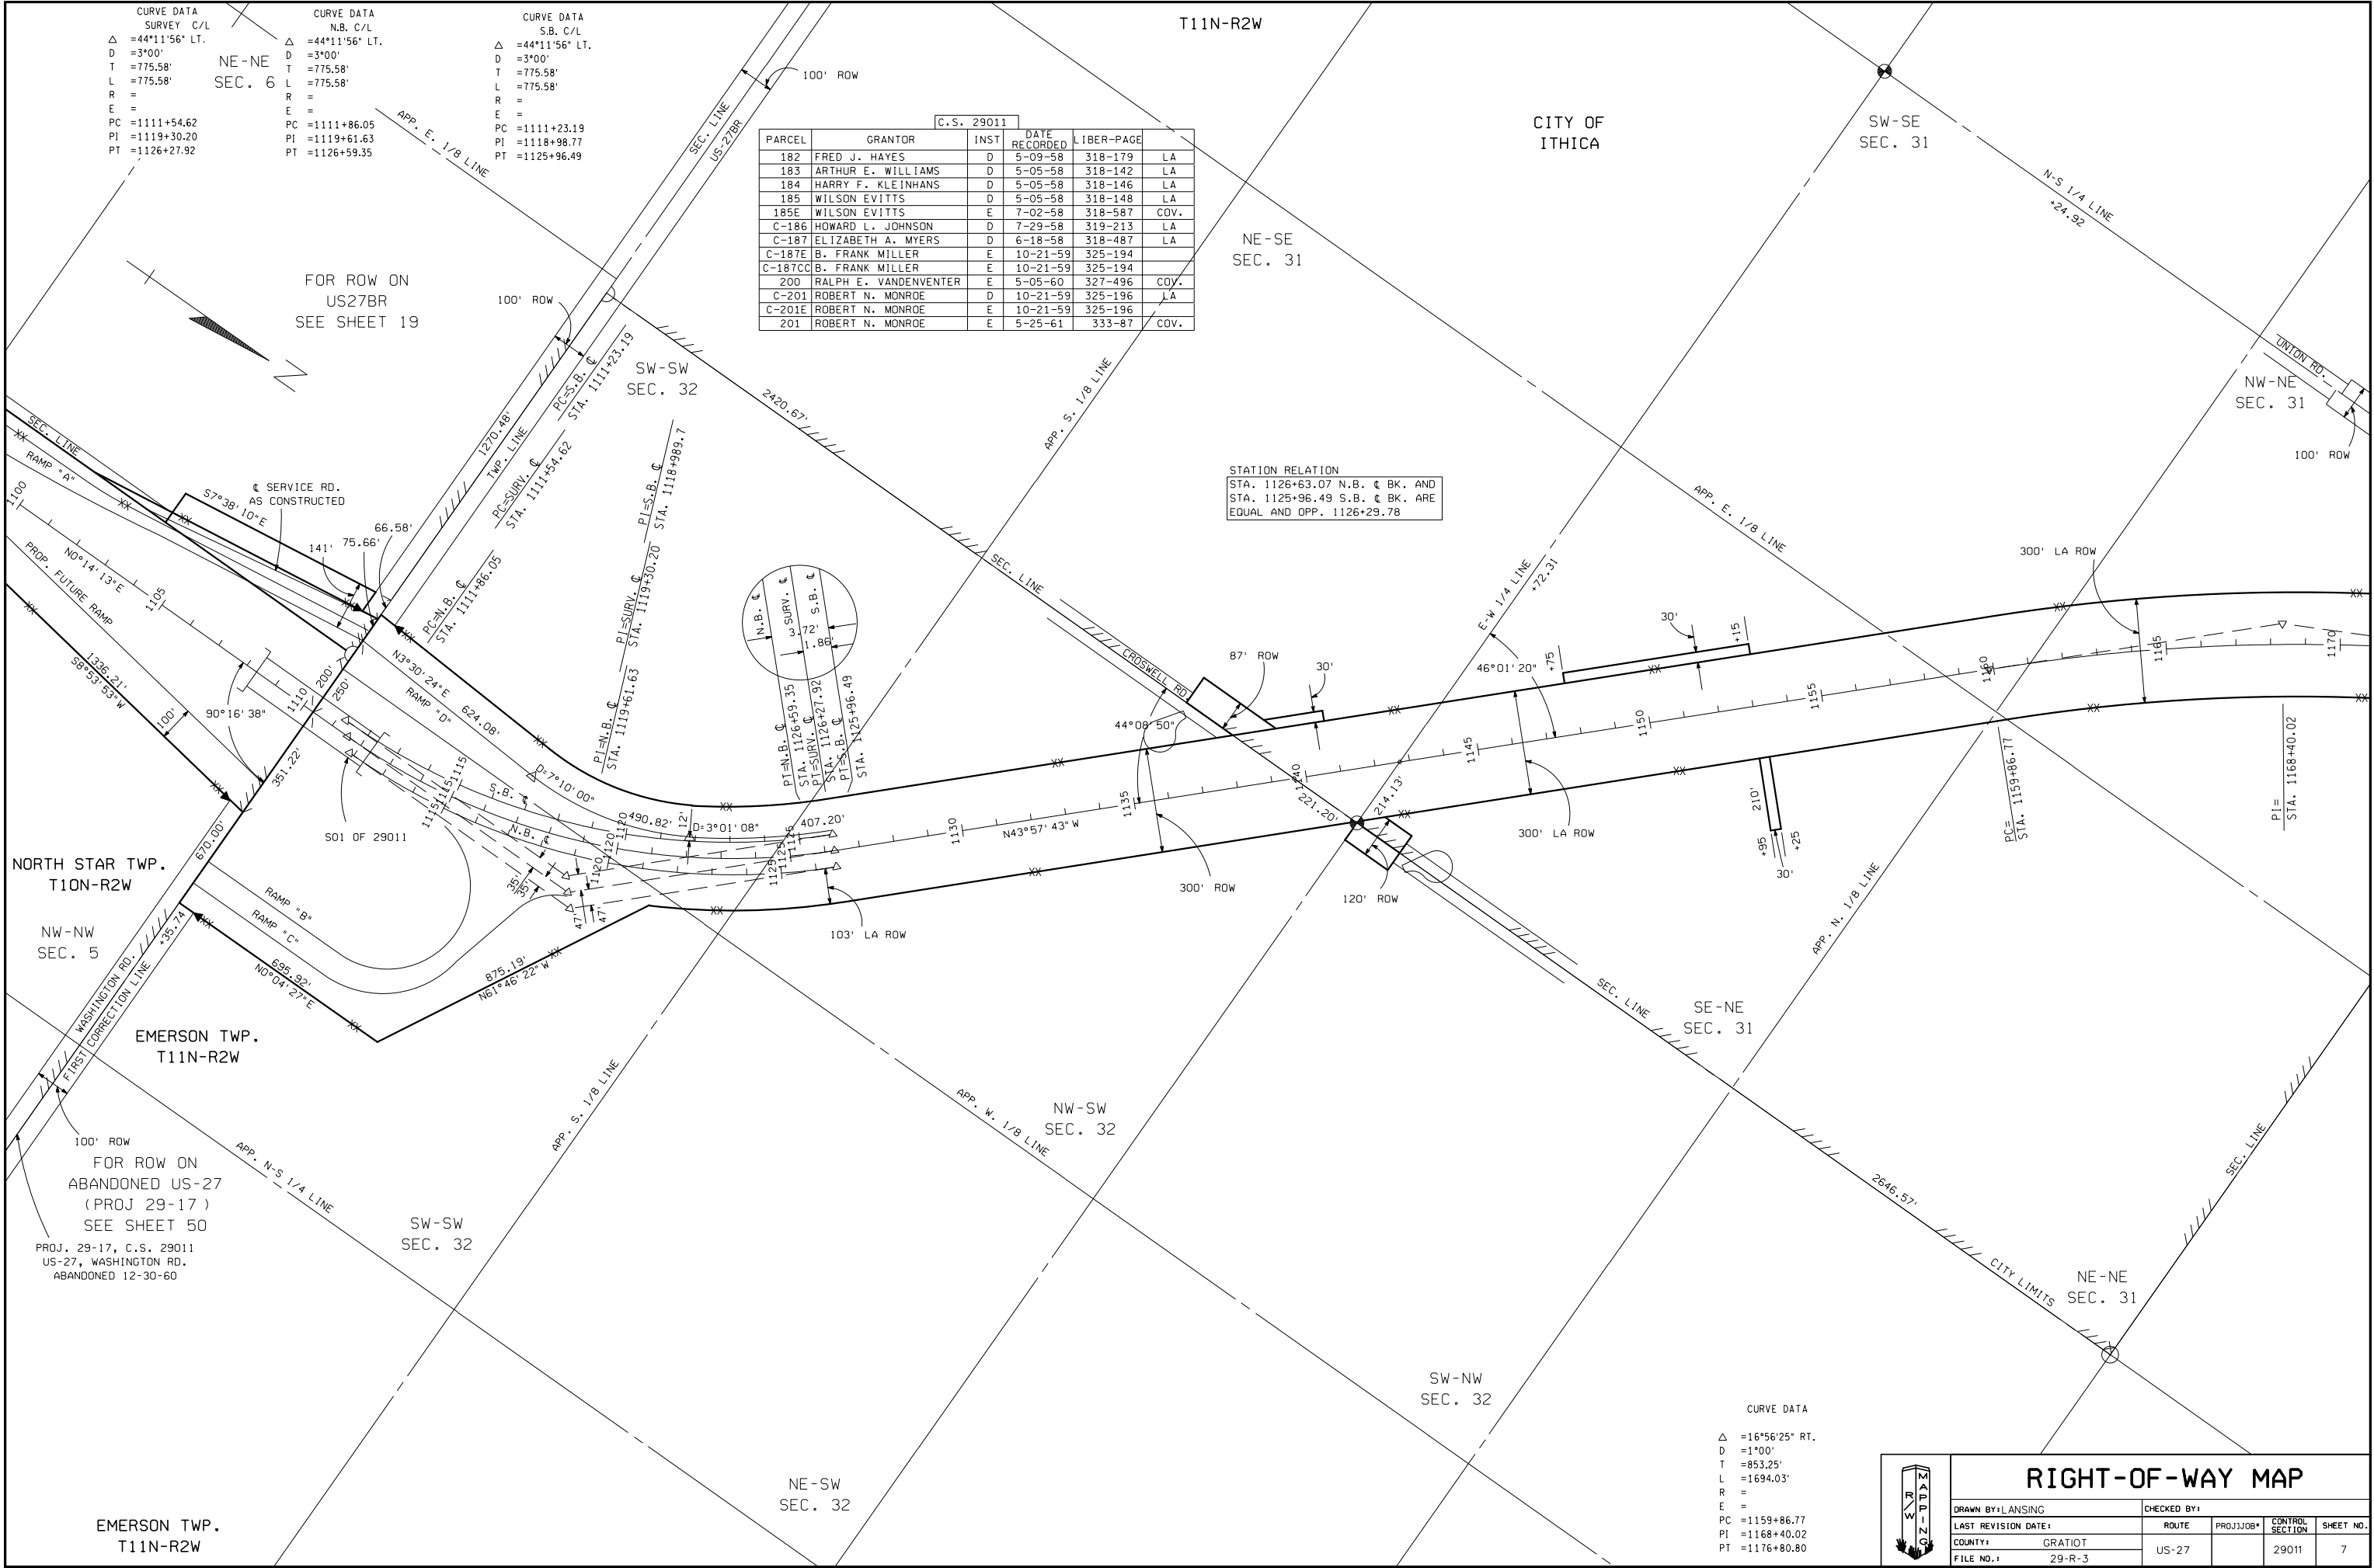

CURVE DATA
SURVEY C/L
Δ = 44°11'56" LT.
D = 3°00'
T = 775.58'
L = 775.58'
R =
E =
PC = 1111+54.62
PI = 1119+30.20
PT = 1126+27.92

NE-NE
SEC. 6

CURVE DATA
N.B. C/L
Δ = 44°11'56" LT.
D = 3°00'
T = 775.58'
L = 775.58'
R =
E =
PC = 1111+86.05
PI = 1119+61.63
PT = 1126+59.35

CURVE DATA
S.B. C/L
Δ = 44°11'56" LT.
D = 3°00'
T = 775.58'
L = 775.58'
R =
E =
PC = 1111+23.19
PI = 1118+98.77
PT = 1125+96.49

C.S. 29011					
PARCEL	GRANTOR	INST	DATE RECORDED	LIBER-PAGE	
182	FRED J. HAYES	D	5-09-58	318-179	LA
183	ARTHUR E. WILLIAMS	D	5-05-58	318-142	LA
184	HARRY F. KLEINHANS	D	5-05-58	318-146	LA
185	WILSON EVITTS	D	5-05-58	318-148	LA
185E	WILSON EVITTS	E	7-02-58	318-587	COV.
C-186	HOWARD L. JOHNSON	D	7-29-58	319-213	LA
C-187	ELIZABETH A. MYERS	D	6-18-58	318-487	LA
C-187E	B. FRANK MILLER	E	10-21-59	325-194	
C-187CC	B. FRANK MILLER	E	10-21-59	325-194	
200	RALPH E. VANDENVENTER	E	5-05-60	327-496	COV.
C-201	ROBERT N. MONROE	D	10-21-59	325-196	LA
C-201E	ROBERT N. MONROE	E	10-21-59	325-196	
201	ROBERT N. MONROE	E	5-25-61	333-87	COV.

STATION RELATION
STA. 1126+63.07 N.B. & BK. AND
STA. 1125+96.49 S.B. & BK. ARE
EQUAL AND OPP. 1126+29.78

CURVE DATA
Δ = 16°56'25" RT.
D = 1°00'
T = 853.25'
L = 1694.03'
R =
E =
PC = 1159+86.77
PI = 1168+40.02
PT = 1176+80.80

RIGHT-OF-WAY MAP

DRAWN BY: LANSING		CHECKED BY:	
LAST REVISION DATE:	ROUTE	PROJ JOB#	CONTROL SECTION
COUNTY: GRATIOT	US-27		29011
FILE NO.: 29-R-3			SHEET NO. 7