


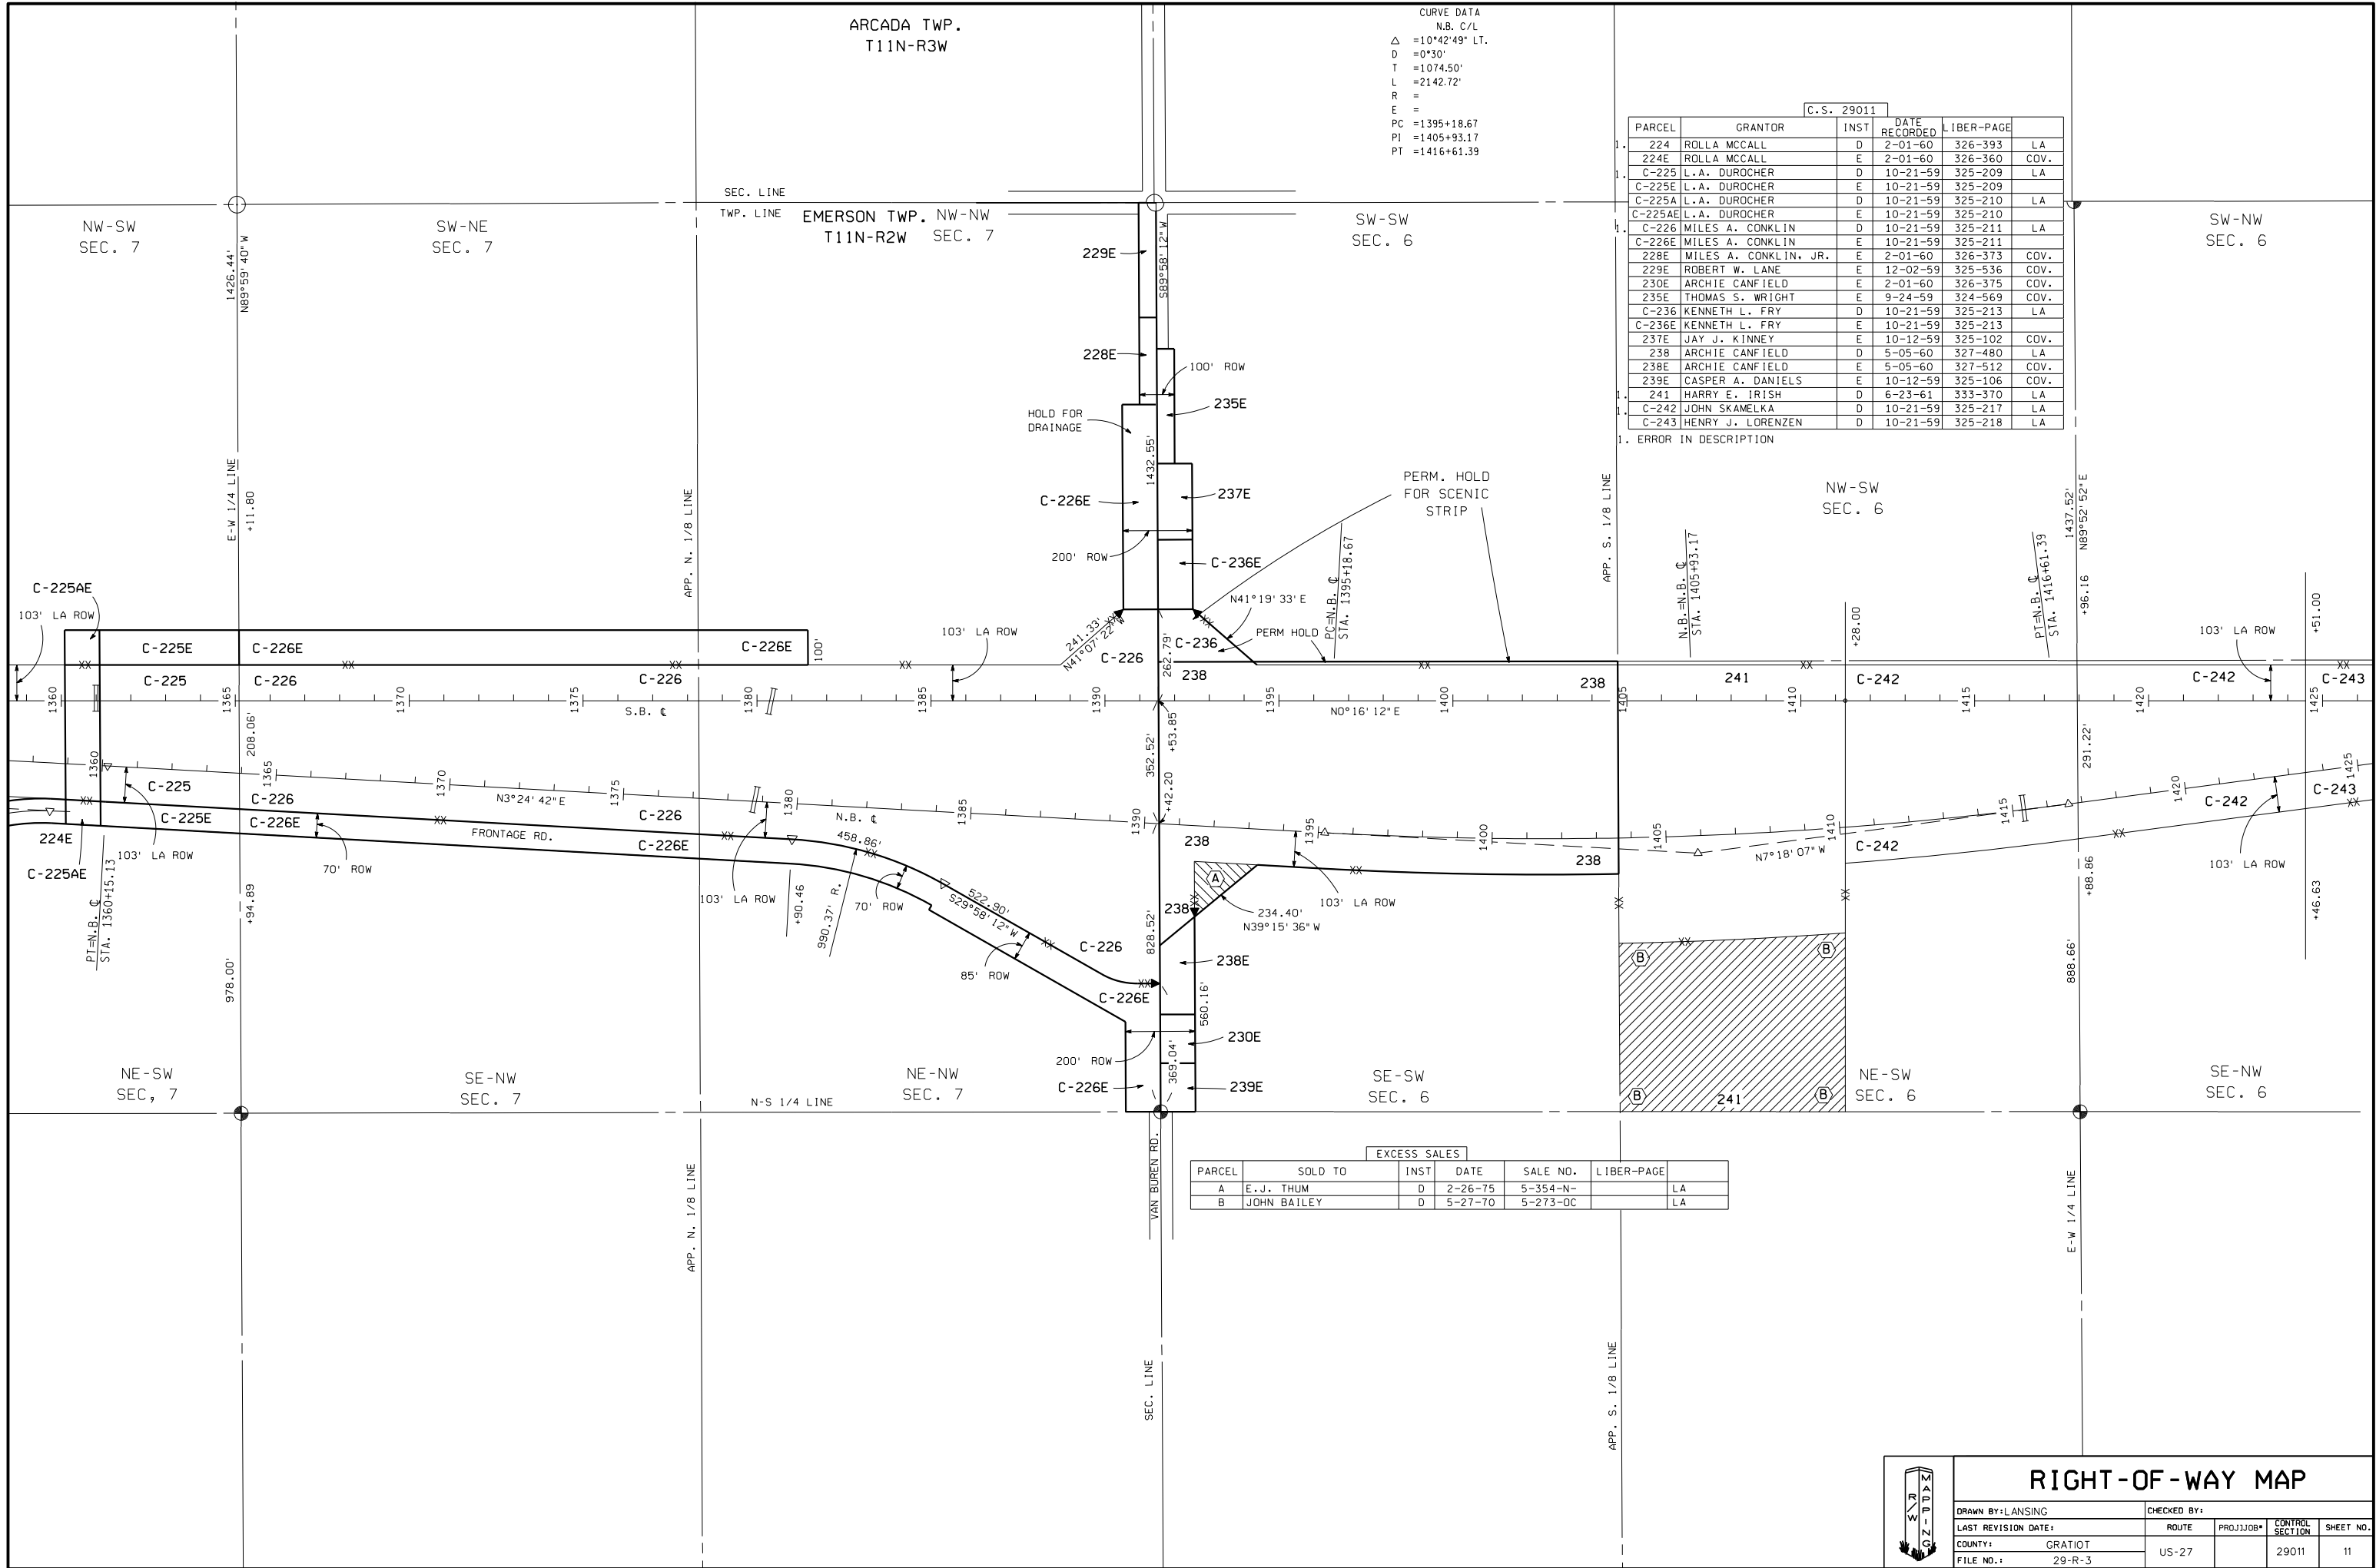


CURVE DATA
N.B. C/L
Δ = 10°42'49" LT.
D = 0°30'
T = 1074.50'
L = 2142.72'
R =
E =
PC = 1395+18.67
PI = 1405+93.17
PT = 1416+61.39

C.S. 29011				
PARCEL	GRANTOR	INST	DATE RECORDED	LIBER-PAGE
224	ROLLA MCCALL	D	2-01-60	326-393 LA
224E	ROLLA MCCALL	E	2-01-60	326-360 COV.
C-225	L.A. DUROCHER	D	10-21-59	325-209 LA
C-225E	L.A. DUROCHER	E	10-21-59	325-209
C-225A	L.A. DUROCHER	D	10-21-59	325-210 LA
C-225AE	L.A. DUROCHER	E	10-21-59	325-210
C-226	MILES A. CONKLIN	D	10-21-59	325-211 LA
C-226E	MILES A. CONKLIN	E	10-21-59	325-211
228E	MILES A. CONKLIN, JR.	E	2-01-60	326-373 COV.
229E	ROBERT W. LANE	E	12-02-59	325-536 COV.
230E	ARCHIE CANFIELD	E	2-01-60	326-375 COV.
235E	THOMAS S. WRIGHT	E	9-24-59	324-569 COV.
C-236	KENNETH L. FRY	D	10-21-59	325-213 LA
C-236E	KENNETH L. FRY	E	10-21-59	325-213
237E	JAY J. KINNEY	E	10-12-59	325-102 COV.
238	ARCHIE CANFIELD	D	5-05-60	327-480 LA
238E	ARCHIE CANFIELD	E	5-05-60	327-512 COV.
239E	CASPER A. DANIELS	E	10-12-59	325-106 COV.
241	HARRY E. IRISH	D	6-23-61	333-370 LA
C-242	JOHN SKAMELKA	D	10-21-59	325-217 LA
C-243	HENRY J. LORENZEN	D	10-21-59	325-218 LA

1. ERROR IN DESCRIPTION

EXCESS SALES					
PARCEL	SOLD TO	INST	DATE	SALE NO.	LIBER-PAGE
A	E.J. THUM	D	2-26-75	5-354-N-	LA
B	JOHN BAILEY	D	5-27-70	5-273-OC	LA

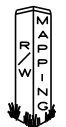

RIGHT-OF-WAY MAP

DRAWN BY: LANSING

CHECKED BY:

LAST REVISION DATE:

ROUTE

PROJ/JOB#

CONTROL SECTION

SHEET NO.

COUNTY: GRATIOT

US-27

29011

11

FILE NO.: 29-R-3