


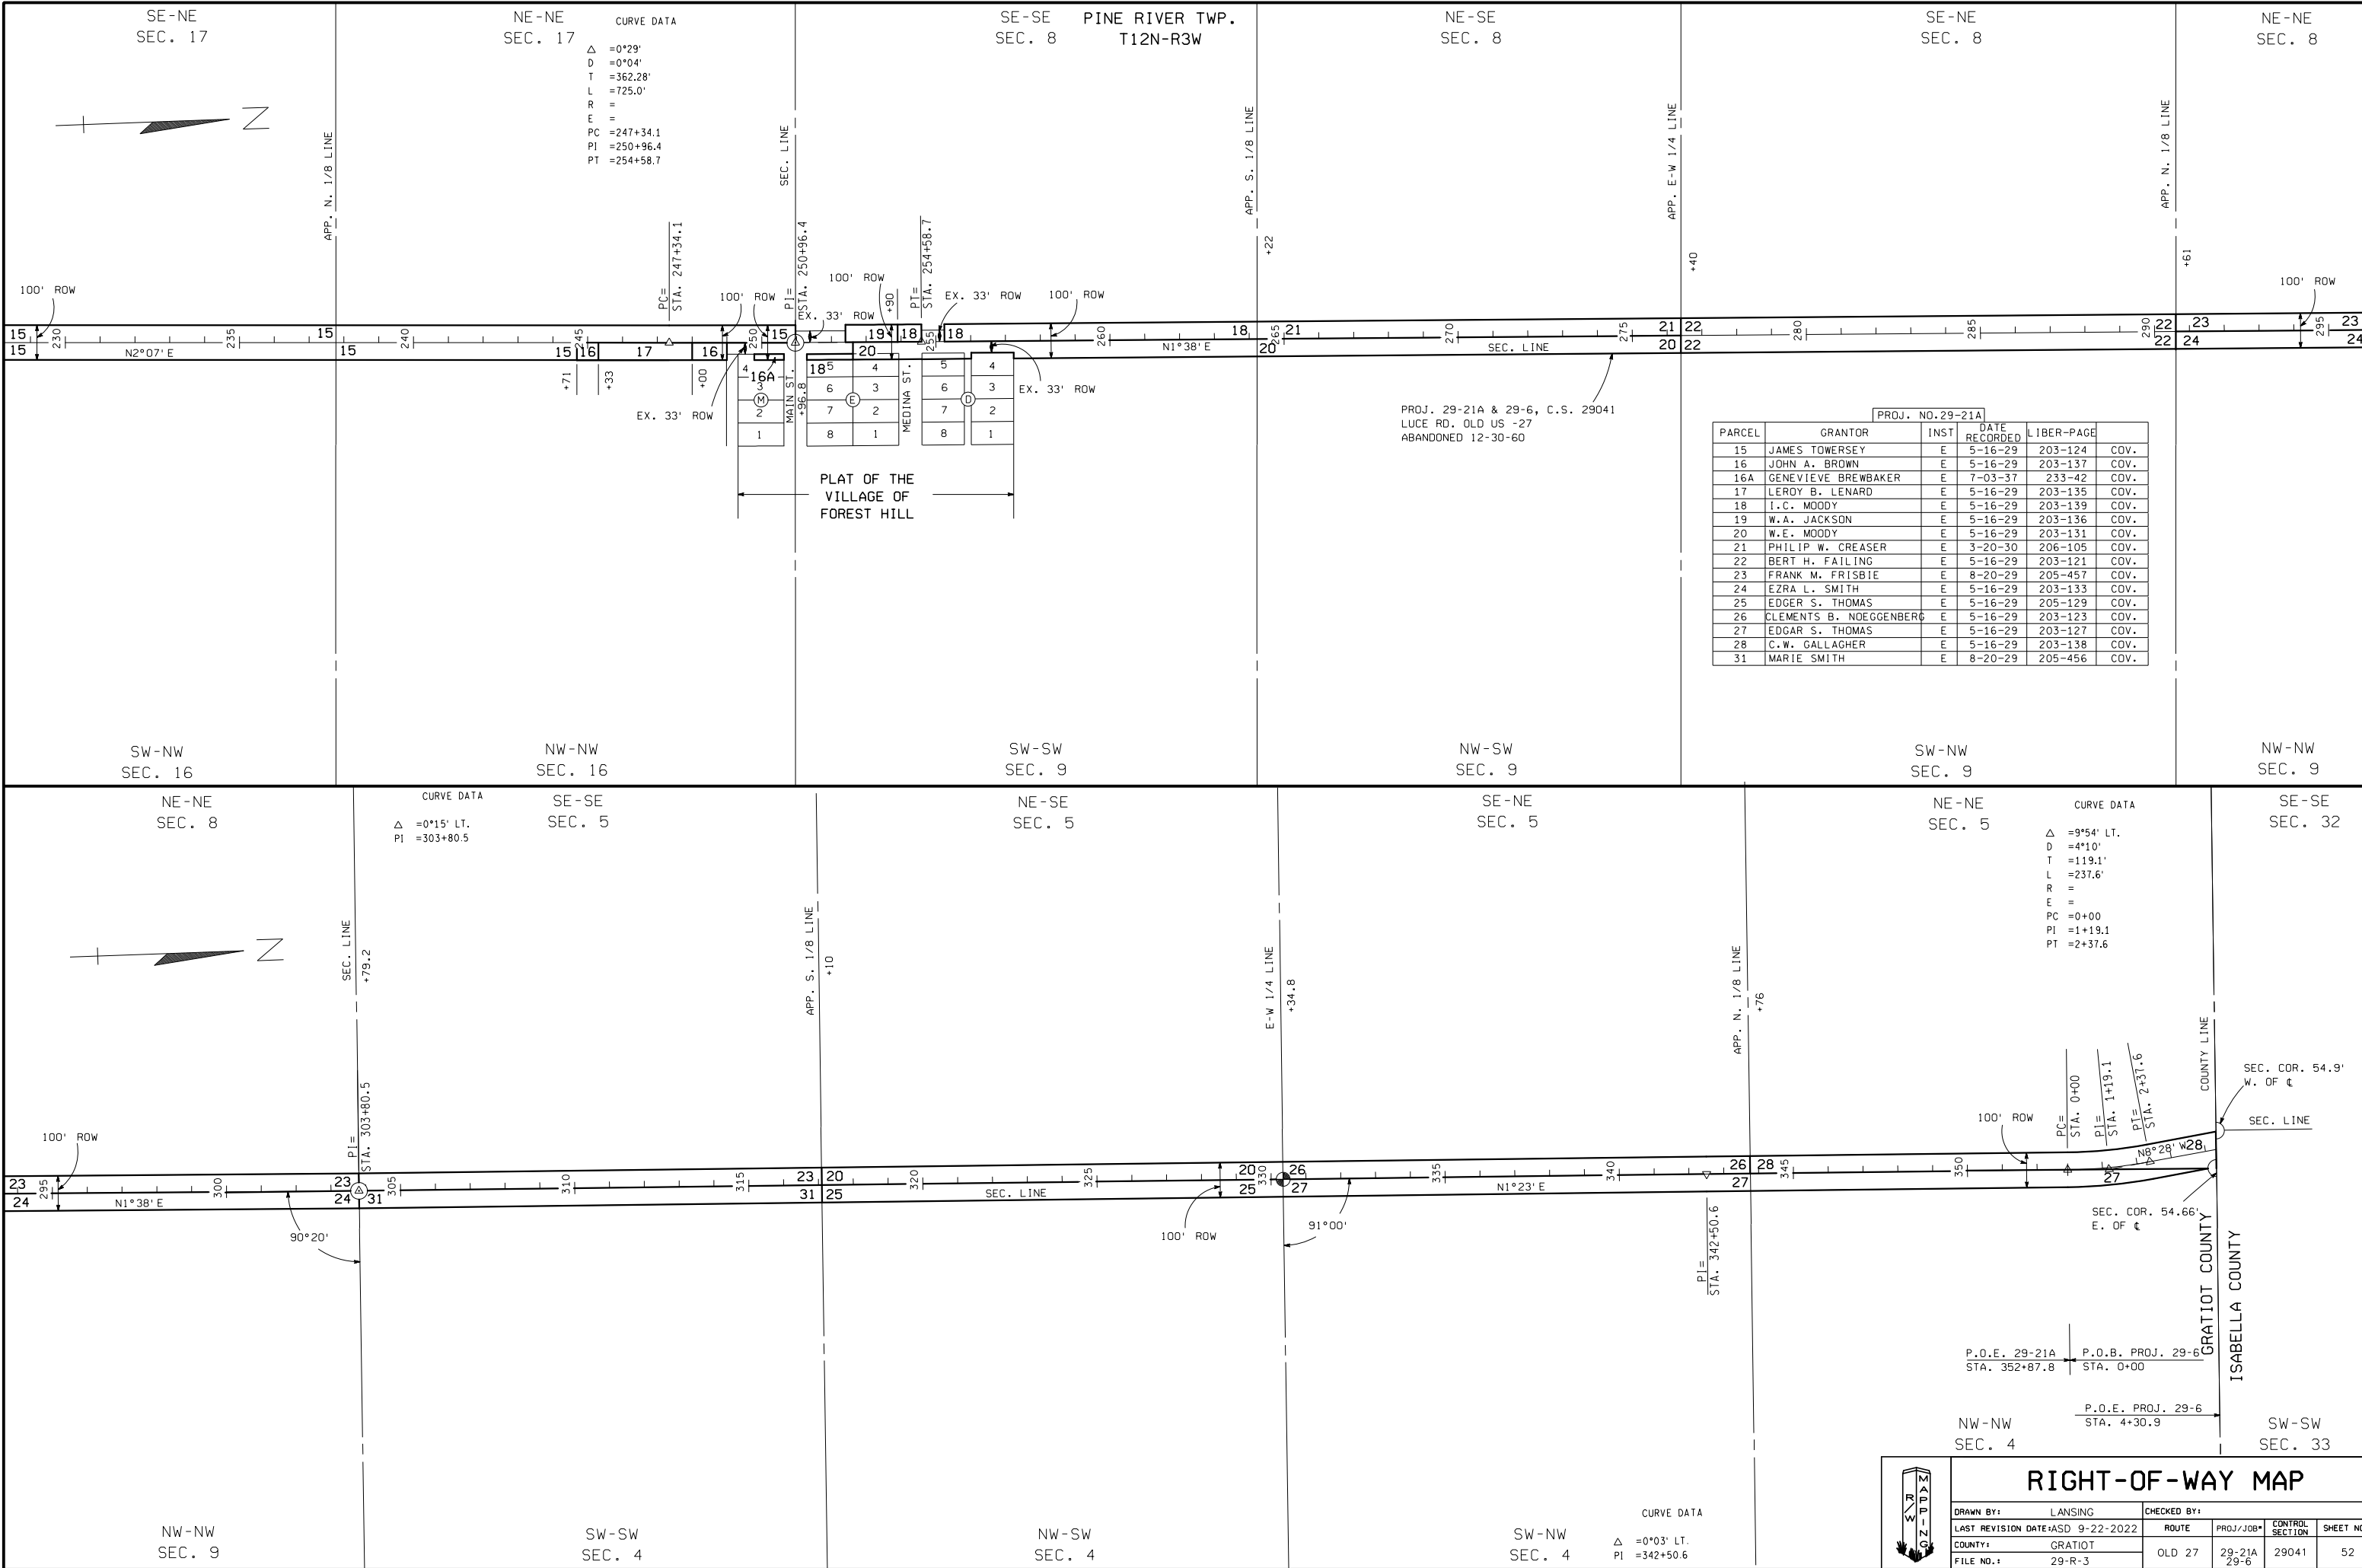

PROJ. NO.29-21A					
PARCEL	GRANTOR	INST	DATE RECORDED	LIBER-PAGE	
15	JAMES TOWERSEY	E	5-16-29	203-124	COV.
16	JOHN A. BROWN	E	5-16-29	203-137	COV.
16A	GENEVIEVE BREWBAKER	E	7-03-37	233-42	COV.
17	LEROY B. LENARD	E	5-16-29	203-135	COV.
18	I.C. MOODY	E	5-16-29	203-139	COV.
19	W.A. JACKSON	E	5-16-29	203-136	COV.
20	W.E. MOODY	E	5-16-29	203-131	COV.
21	PHILIP W. CREASER	E	3-20-30	206-105	COV.
22	BERT H. FAILING	E	5-16-29	203-121	COV.
23	FRANK M. FRISBIE	E	8-20-29	205-457	COV.
24	EZRA L. SMITH	E	5-16-29	203-133	COV.
25	EDGER S. THOMAS	E	5-16-29	205-129	COV.
26	CLEMENTS B. NOEGGENBERG	E	5-16-29	203-123	COV.
27	EDGAR S. THOMAS	E	5-16-29	203-127	COV.
28	C.W. GALLAGHER	E	5-16-29	203-138	COV.
31	MARIE SMITH	E	8-20-29	205-456	COV.



RIGHT-OF-WAY MAP					
DRAWN BY: LANSING		CHECKED BY:			
LAST REVISION DATE: ASD 9-22-2022		ROUTE	PROJ./JOB#	CONTROL SECTION	SHEET NO.
COUNTY: GRATIOT		OLD 27	29-21A	29041	52
FILE NO.: 29-R-3			29-6		