
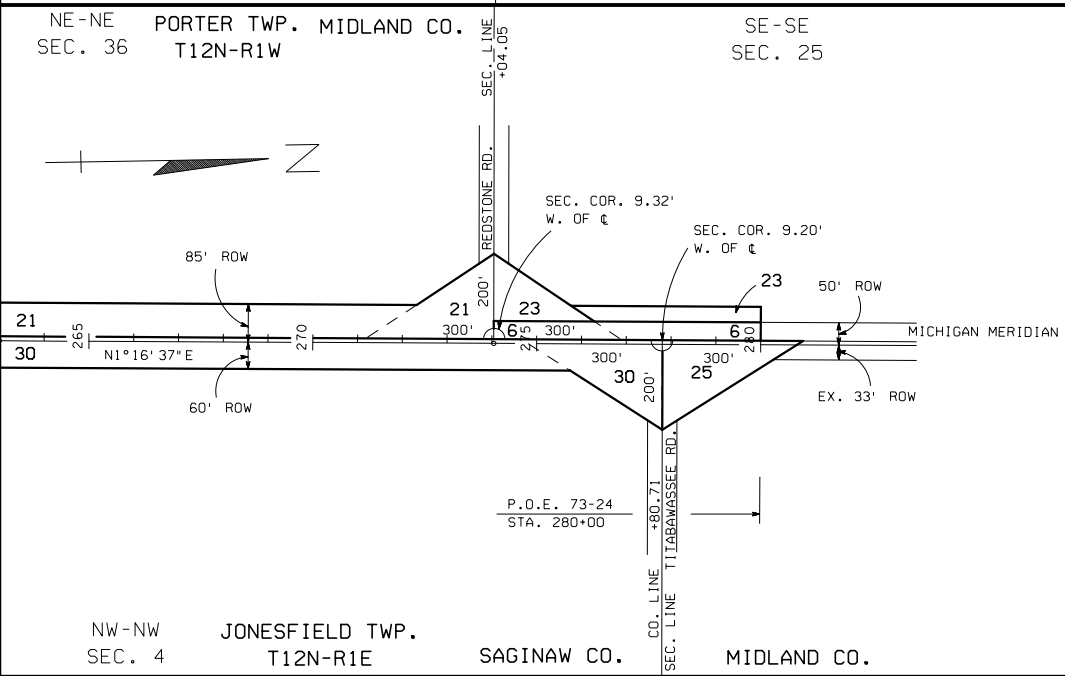
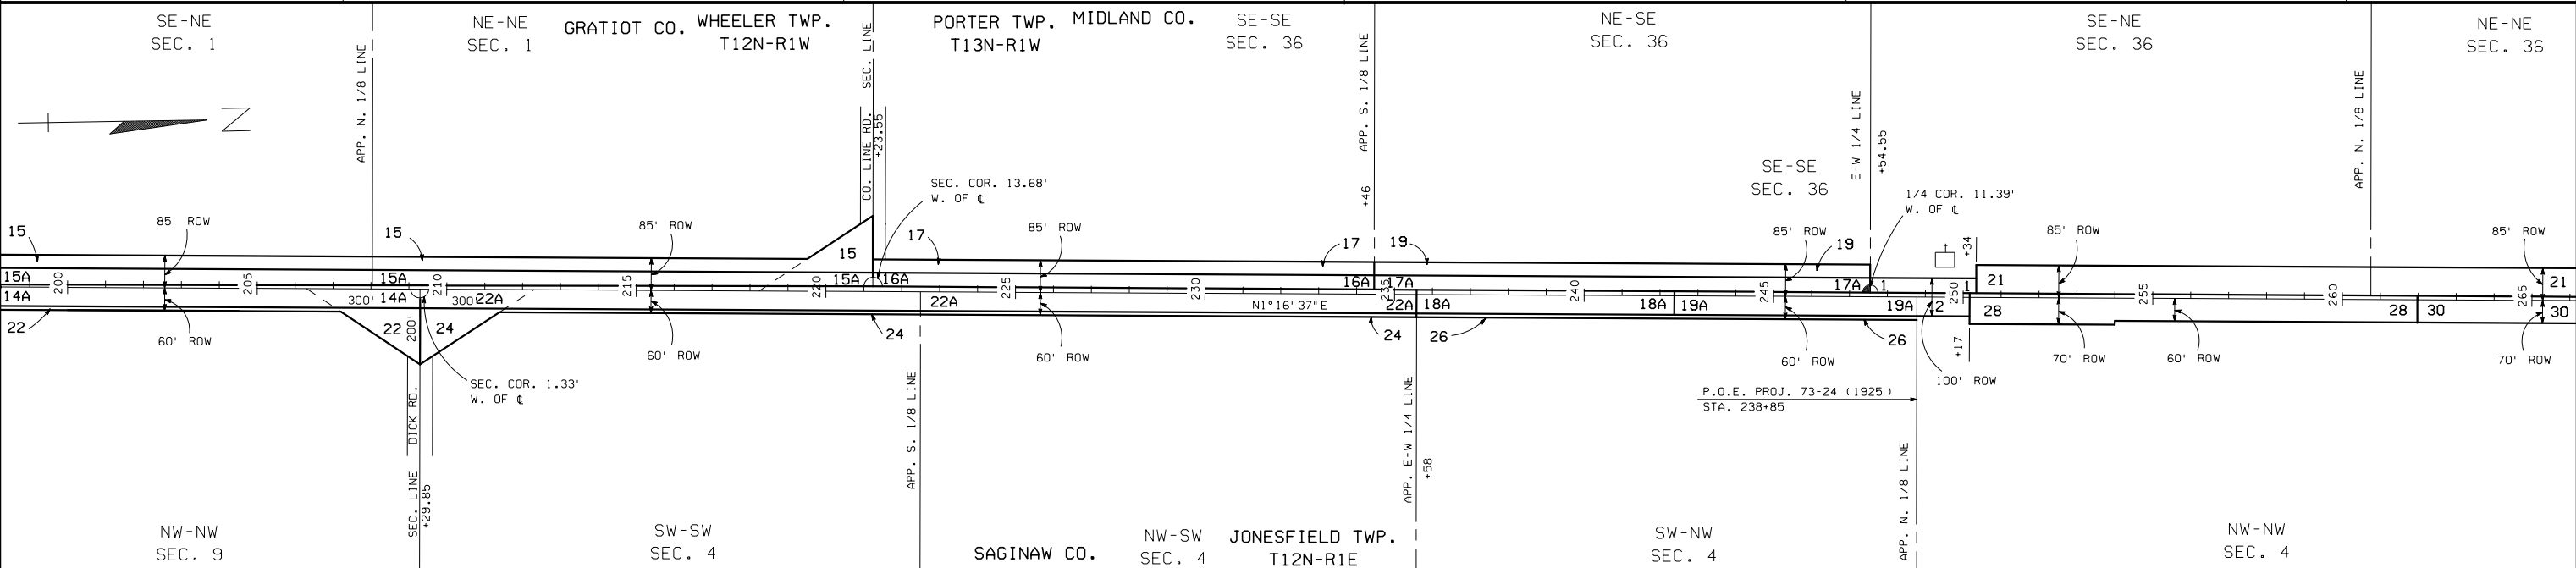


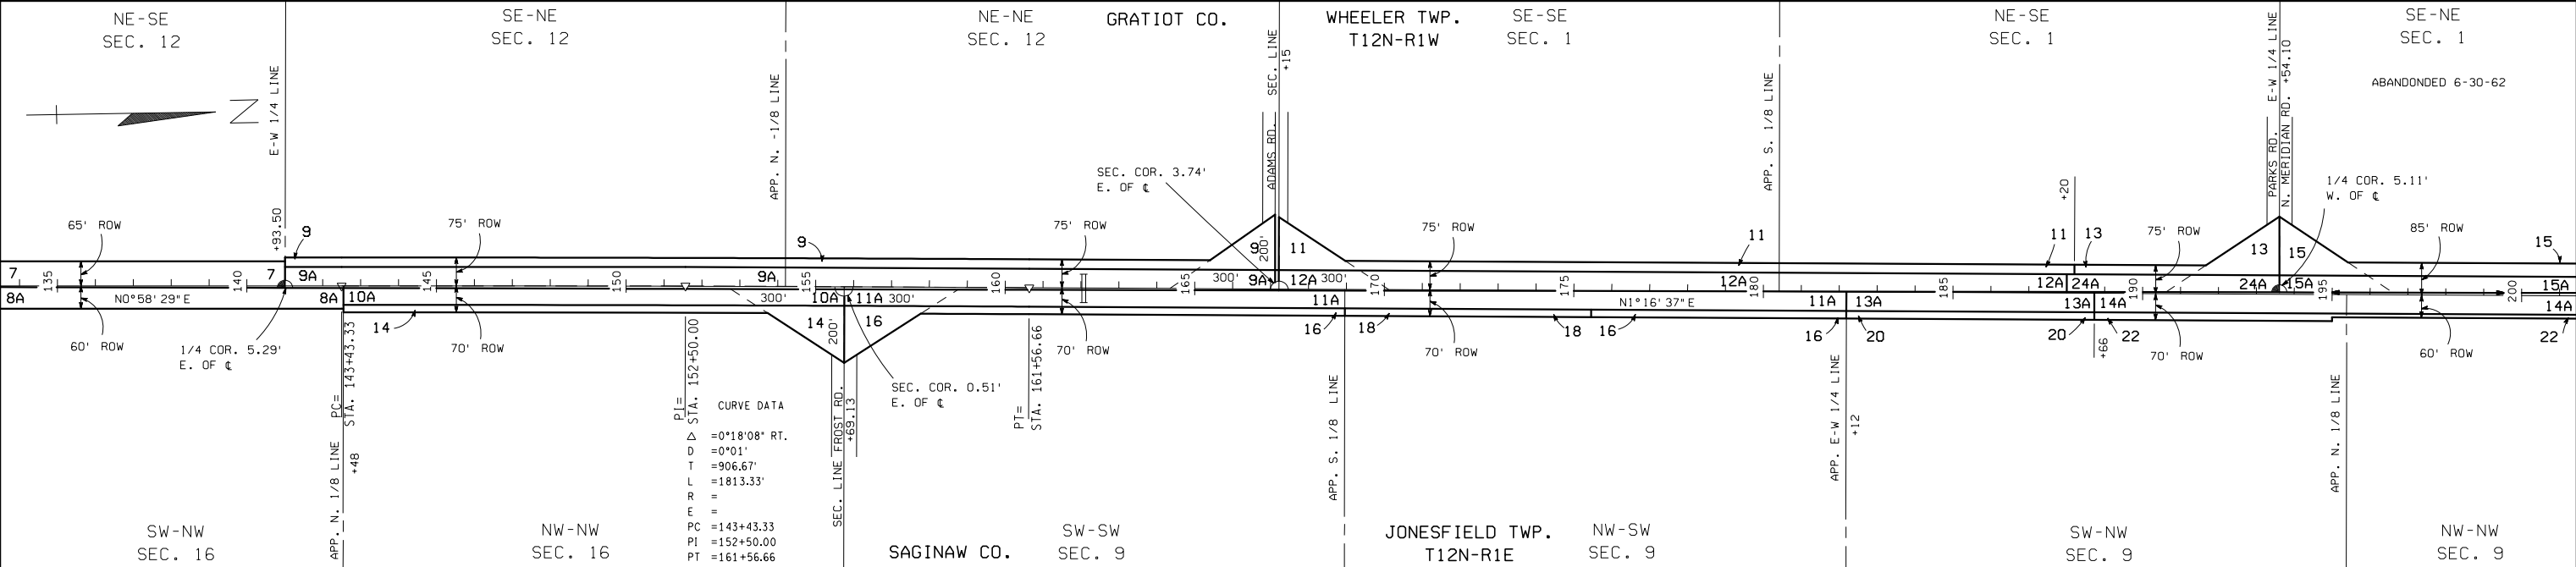

RECORDED IN GRATIOT CO.

PROJ. NO. 29-9				
PARCEL	GRANTOR	INST	DATE RECORDED	LIBER-PAGE
9A	AUGUST C. MELZE	E	4-08-26	191-66
12A	PHILLIP W. CREASER	E	4-08-26	191-64
15A	JOSEPH G. MCCLURE	E	4-08-26	191-65
24A	JOSEPH SEICHTER	E	1-10-27	192-406

PROJ. NO. 73-24				
PARCEL	GRANTOR	INST	DATE RECORDED	LIBER-PAGE
7	RAY OXENDALE	E	2-28-53	292-448 COV.
9	HELEN M. BAKER	E	2-04-53	292-278 COV.
11	MYRTLE E. GREASER	E	2-04-53	292-281 COV.
13	HORACE S. DARLING	E	11-08-52	291-260 COV.
15	MARY L. MURPHY	E	11-28-60	330-479 COV.

RECORDED IN SAGINAW CO.

PROJ. NO. 73-24				
PARCEL	GRANTOR	INST	DATE RECORDED	LIBER-PAGE
8A	WILLIAM DARLING	E	4-09-26	402-97
10A	FRED HAGEN	E	4-09-26	402-102
11A	PETER HOWLEY	E	4-09-26	402-103
13A	WILLIAM MCKINNON	E	4-09-26	402-100
14A	E.J. CORNWELL	E	1-10-27	416-97
18A	JAMES J. KALHER	E	4-09-26	402-104
19A	MARTIN KALAHER	E	4-09-26	402-108
22A	CATHERINE WALL	E	1-10-27	416-98

PROJ. NO. 73-24				
PARCEL	GRANTOR	INST	DATE RECORDED	LIBER-PAGE
14	JONESVILLE TWP.	E	3-24-53	879-523 COV.
16	FRANK HOWLEY	E	11-10-52	873-500 COV.
18	LEO. A. HOWLEY	E	1-19-53	876-511 COV.
20	BERNARD DARLING	E	2-16-53	878-105 COV.
22	LAURA C. BLUEMER	E	9-26-53	890-106 COV.
24	JAMES C. BUCKLEY	E	1-19-53	876-509 COV.
26	JOHN J. KALAHER	E	11-10-52	873-498 COV.
28	HOWARD L. DOYLE	E	1-19-53	876-507 COV.
30	ERWIN C. BLUEMER	E	11-10-52	873-496 COV.

RECORDED IN MIDLAND CO.

PROJ. NO. 29-9				
PARCEL	GRANTOR	INST	DATE RECORDED	LIBER-PAGE
16A	HARLEY FETTERS	E	4-09-26	105-203
17A	HENRY BREASBOIS	E	4-09-26	105-204

PROJ. NO. 73-24				
PARCEL	GRANTOR	INST	DATE RECORDED	LIBER-PAGE
17	HARLEY FETTERS	E	11-08-52	88MR-325 COV.
19	RALPH X. SILER	E	2-04-53	88MR-618 COV.
21	DON C. HARRIS	E	4-30-53	88MR-429 COV.
23	FRANCIS J. OLIVER	E	2-04-53	88MR-622 COV.
25	FRANCIS J. OLIVER	E	2-04-53	88MR-620 COV.

PROJ. NO. 56-2				
PARCEL	GRANTOR	INST	DATE RECORDED	LIBER-PAGE
1	EDWARD D. KELLY	E	4-09-26	105-204
2	CLARENCE KIRKEY	E	4-09-26	402-101
6	T.B. CLAPP	E	4-09-26	105-205



RIGHT-OF-WAY MAP

DRAWN BY: LANSING		CHECKED BY:	
LAST REVISION DATE:		ROUTE	PROJ. JOB#
COUNTY:	GRATIOT	M-30	56-2
FILE NO.:	29-R-3		29-9
			73-24
		CONTROL SECTION	SHEET NO.
		73011	54