




FOR ADDITIONAL ROW
LOCATED IN WESTERN AND
N & C ADD. SEE SHT 155.

M-17 SHIFTED FROM BALLARD
STREET TO HAMILTON STREET
PER ONE-WAY TRUNKLINE
ESTABLISHMENT 4-14-67

C.S. 81081					
PARCEL	GRANTOR	INST	DATE RECORDED	LIBER-PAGE	
160	WILLIAM STOCK	D	5-22-70	1326-302	
178	D. SILKWORTH	D	03-26-70	1320-573	

EXCESS SALES						
PARCEL	SOLD TO	INST	DATE	SALE NO.	LIBER-PAGE	
B	R. PAGNOCCO	D	02-08-79	8-473-N-1	1959-783	LA

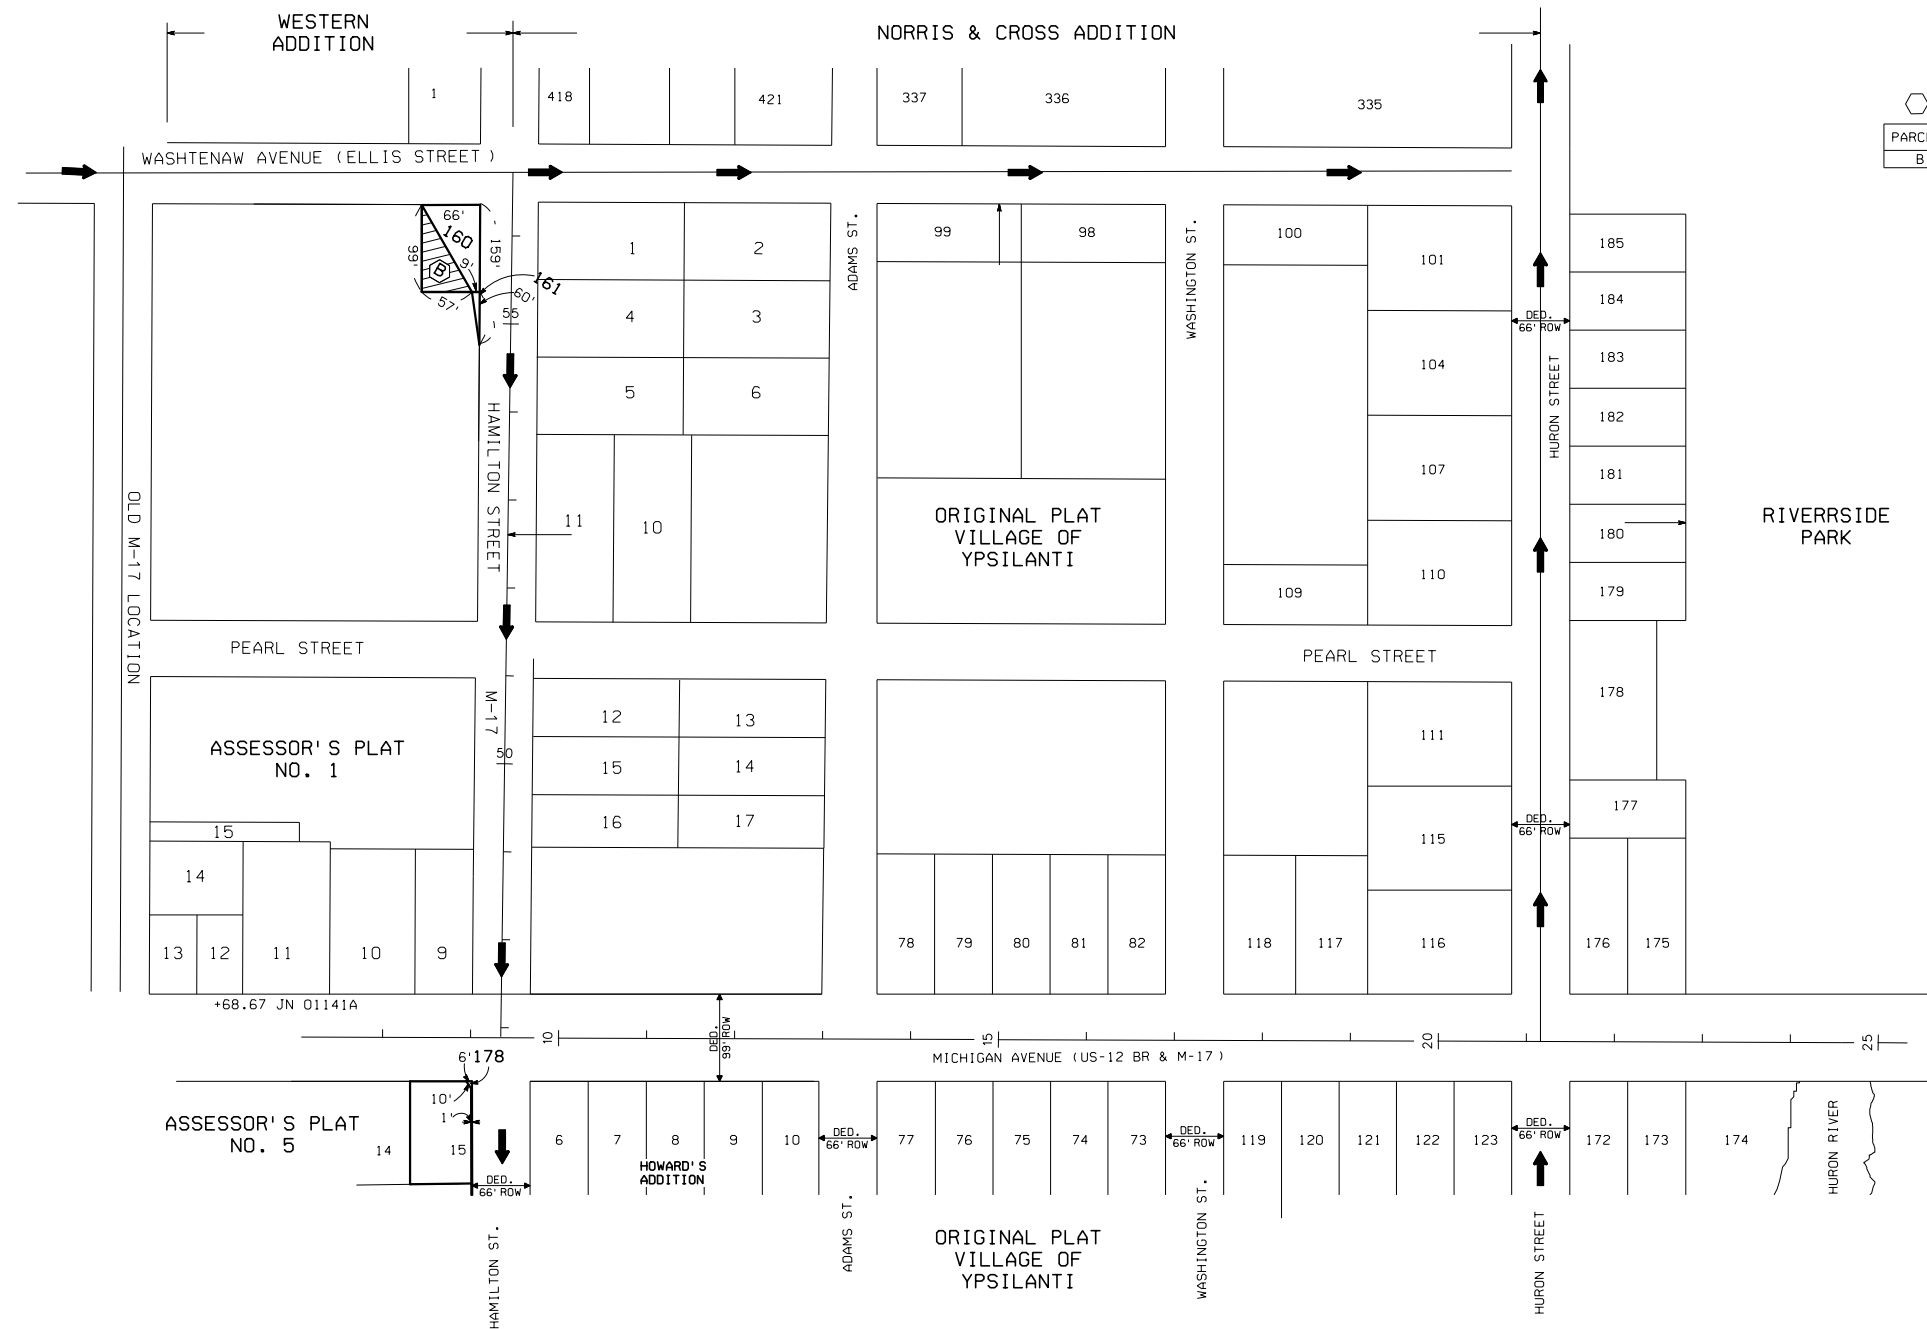

SEC 9
YPSILANTI TWP.
T3S-R7E

RIGHT-OF-WAY MAP					
DRAWN BY: MJF 8/2021		CHECKED BY:			
LAST REVISION DATE: 3-24-2021		ROUTE	PROJ/JOB#	CONTR. SECTION	SHEET NO.
COUNTY: WASHTENAW		M-17		81083	158
FILE NO.: 81-R-1					