



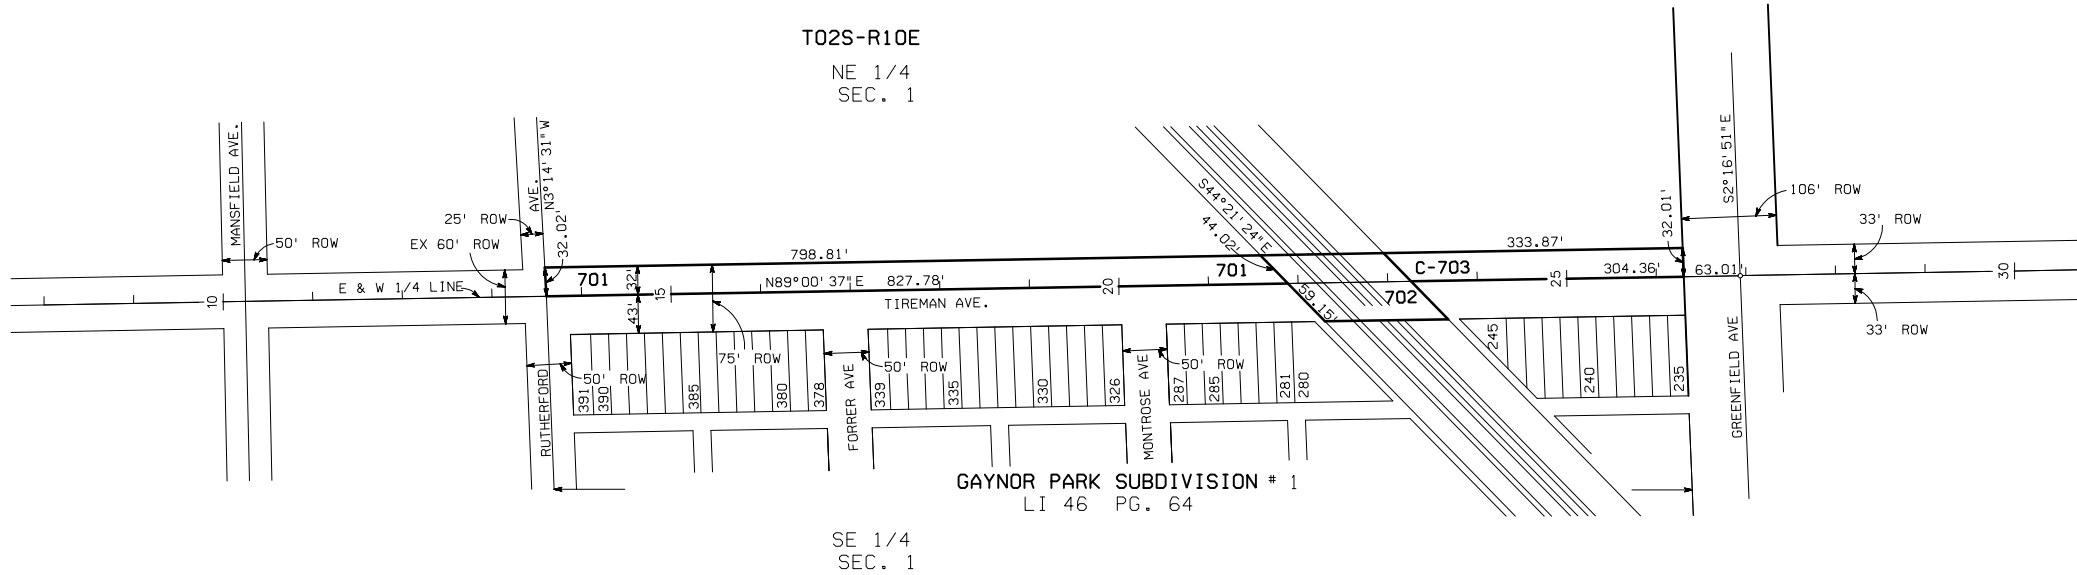

C.S. 82400				
PARCEL	GRANTOR	INST	DATE RECORDED	LIBER-PAGE
701	DURABOND PRODUCT CO.	D	1-08-79	20381-912
702	C & O RAILROAD			
703	CF BERGER CREAMERY			

C.S. 82400
JOB #112208
ROUTE TIREMAN AVE.

CURVE DATA
GUNSTON AVE. (M-97)
 $\Delta = 0^{\circ}02'46''$ L
PI = 20+72.59

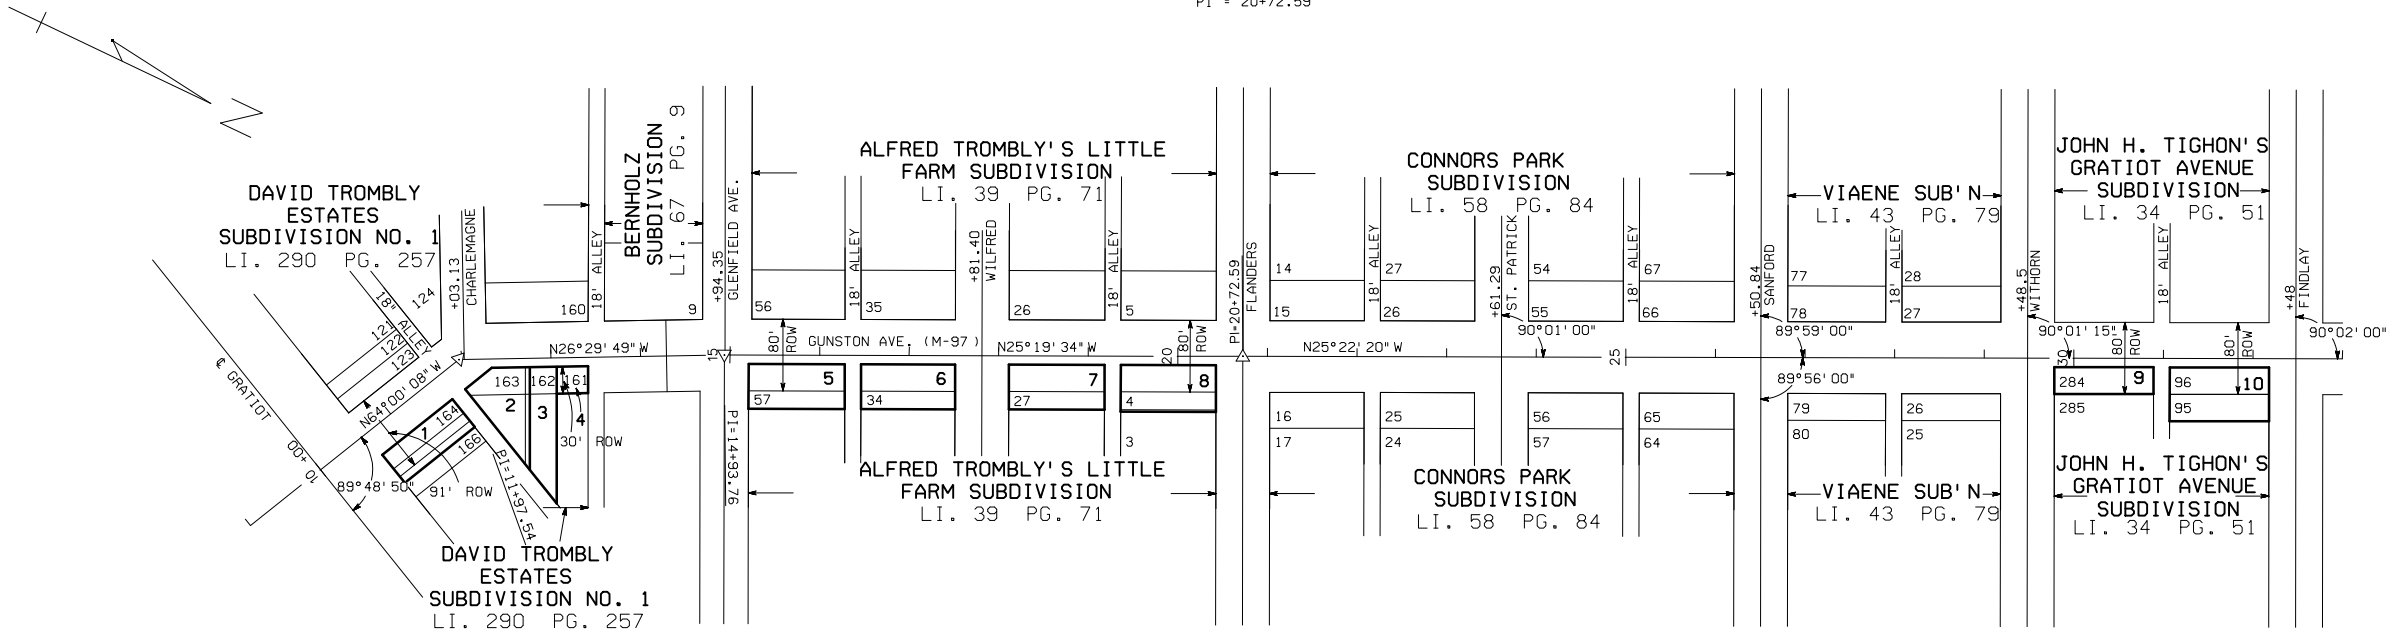

C.S. 82171				
PARCEL	GRANTOR	INST	DATE RECORDED	LIBER-PAGE
1	SALVATORE CIARAMITARO	D	7-12-60	14247-216
2	AGNES SCHWEITZER	D	1-06-60	14124-774
3	ANNA FRANCOEN MYR	D	1-06-60	14124-772
4	EDWARD RONEY	D	1-06-60	14124-770
5	FREIDA MERTIN	D	1-06-60	14127-780
6	VENERINO DISALVO	D	11-25-59	14098-773
7	EDWARD KOLLMORGEN	D	1-06-60	14124-776
8	WALTER DUNAJ	D	1-06-60	14124-778
9	ANNA KING	D	1-06-60	14124-792
10	HERMAN PODGORSKI	D	1-07-60	14126-334

C.S. 82171
JOB #82171
ROUTE M-97

CURVE DATA
GUNSTON AVE. (M-97)
 $\Delta = 37^{\circ}30'19''$ R
PI = 11+97.54

CURVE DATA
GUNSTON AVE. (M-97)
 $\Delta = 1^{\circ}10'15''$ R
PI = 14+93.76

RIGHT-OF-WAY MAP

DRAWN BY: GOSSELIN GROUP		CHECKED BY:		
LAST REVISION DATE: SEPT 2006	ROUTE	PROJ/JOB#	CONTROL SECTION	SHEET NO.
COUNTY: WAYNE	TIREMAN AVE. M-97	112208 82171B	82400 82171	403
FILE NO.: 82-R-1				