


FINAL ROW PLAN REVISIONS (SUBMITTAL DATE:)

NO. DATE AUTH DESCRIPTION NO. DATE AUTH DESCRIPTION

Michigan Department of Transportation

NO SCALE

	DATE:	CS:	DRAWING	SHEET
	DESIGN UNIT:	JN:		SECT
FILE:	TSC:			

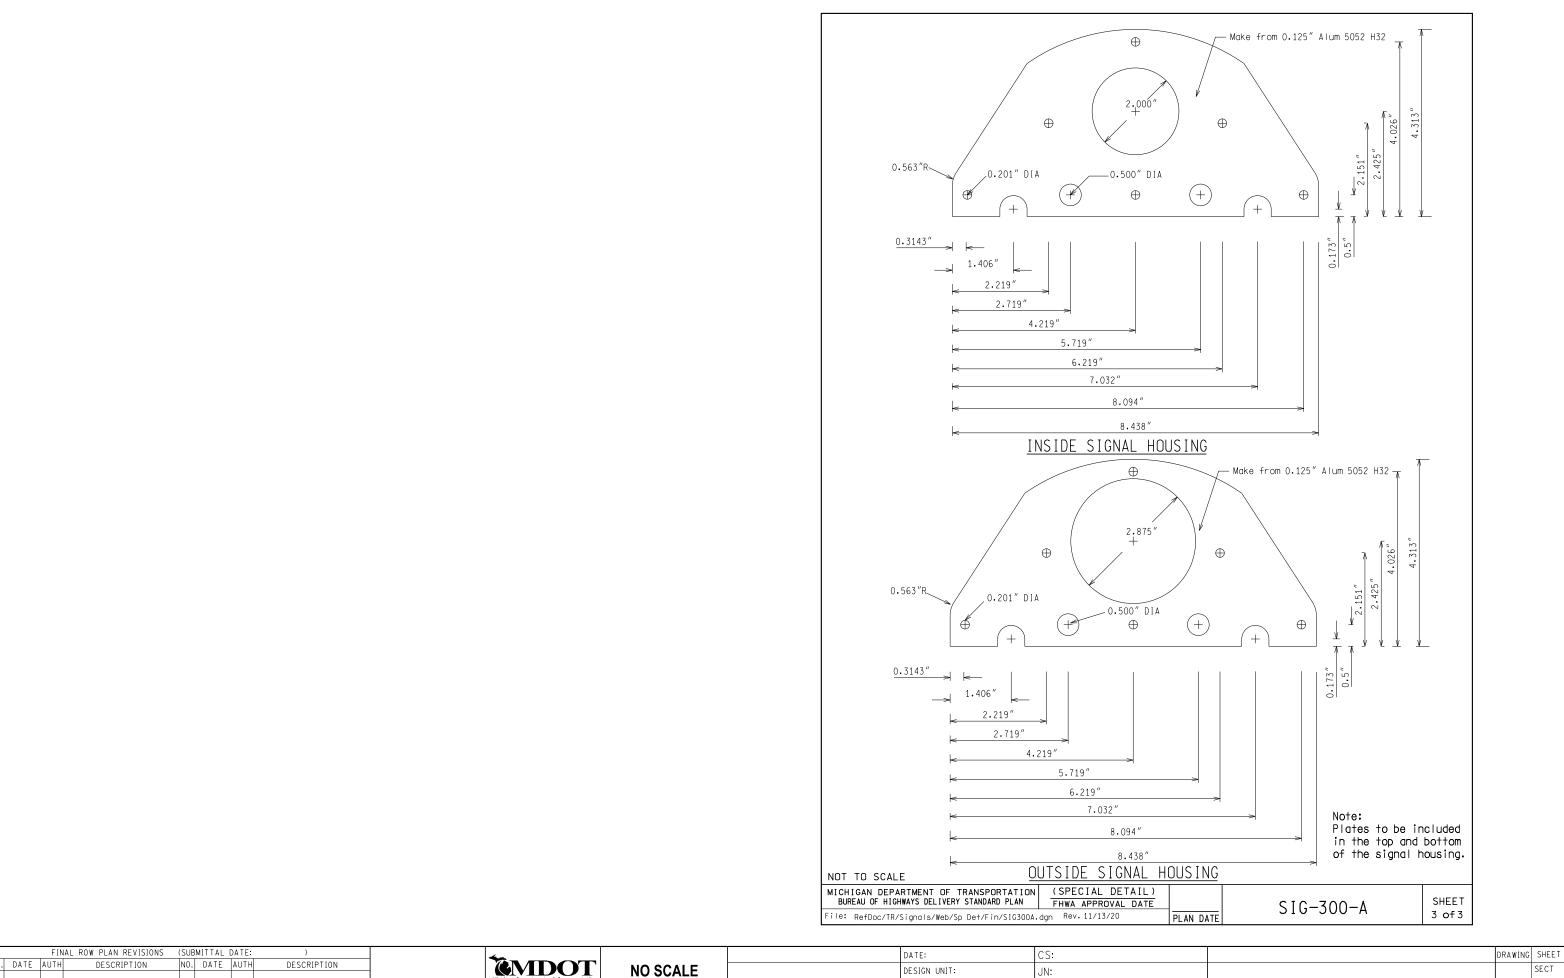

NO. DATE AUTH


\LE	
	FILE:

	DATE:	CS:
	DESIGN UNIT:	JN:
FILE:	TSC:	

SECT