

## RIGHT TURN LANE DROP AND ISLAND DETAILS

(ALSO APPLIES TO ONE WAY LEFT TURN LANE DROPS)

NOT TO SCALE

APPROVED BY: \_\_\_\_\_  
DIRECTOR, BUREAU OF FIELD SERVICES

APPROVED BY: \_\_\_\_\_  
DIRECTOR, BUREAU OF DEVELOPMENT



DEPARTMENT DIRECTOR  
BRADLEY C. WIEFERICH, PE


STANDARD PLAN FOR  
**RIGHT TURN LANE &  
ISLAND PAVEMENT MARKINGS**

11/22/2023  
FHWA APPROVAL

09/13/2023  
PLAN DATE

**PAVE-940-E**

SHEET  
1 OF 6

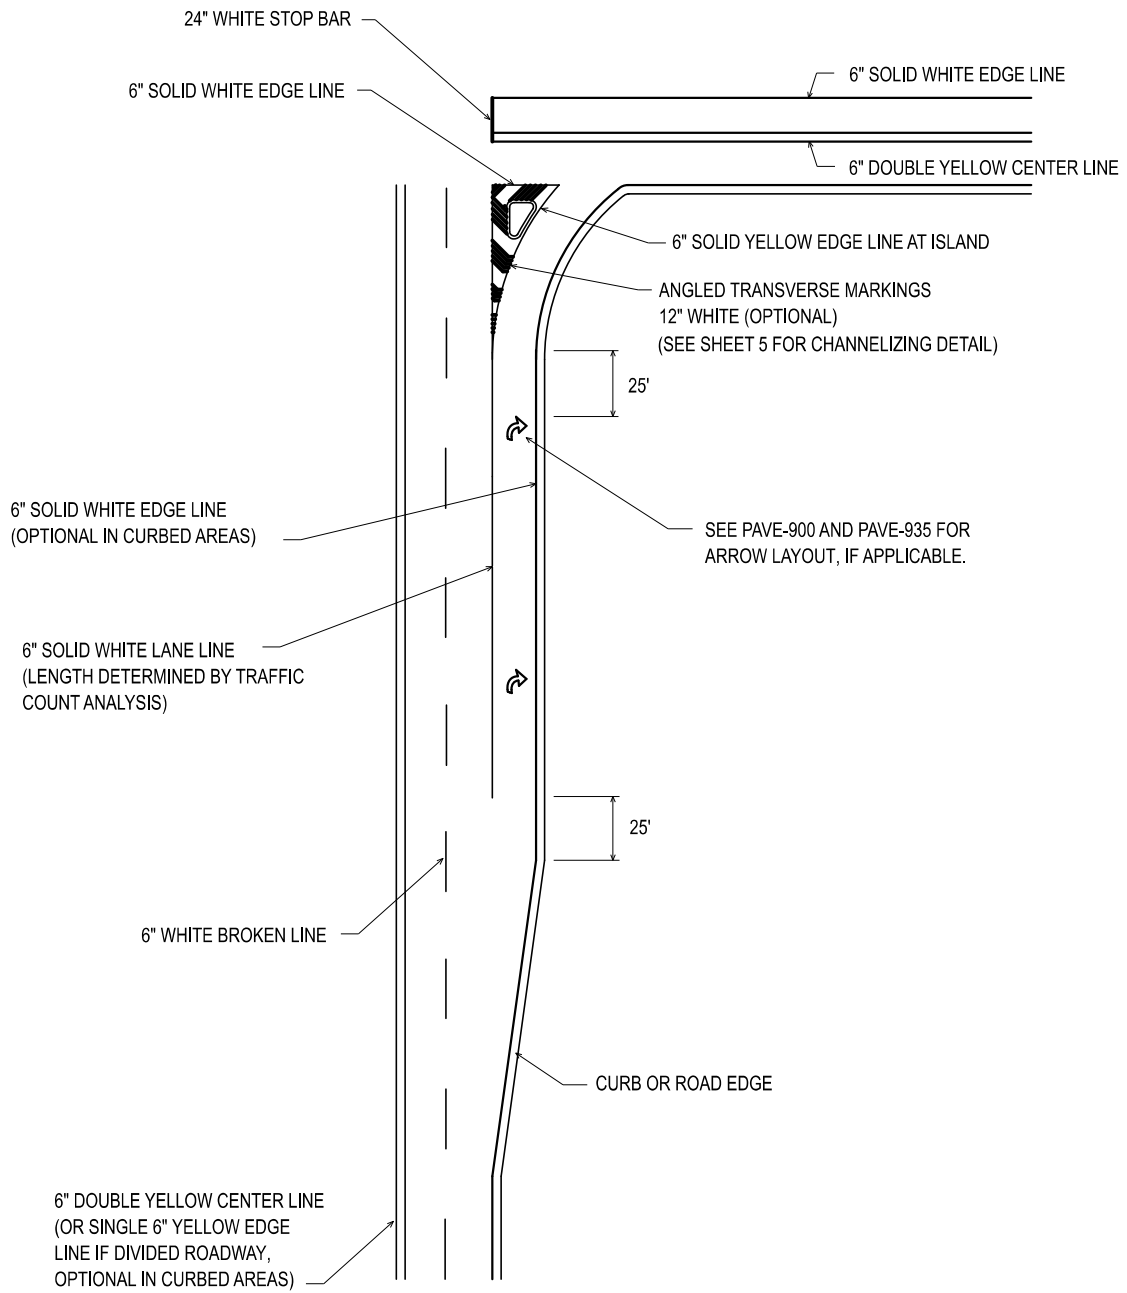

## RIGHT TURN LANE WITH CHANNELIZING ISLAND

NOT TO SCALE



DEPARTMENT DIRECTOR  
BRADLEY C. WIEFERICH, PE


STANDARD PLAN FOR  
RIGHT TURN LANE &  
ISLAND PAVEMENT MARKINGS

11/22/2023  
FHWA APPROVAL

09/13/2023  
PLAN DATE

PAVE-940-E

SHEET  
2 OF 6

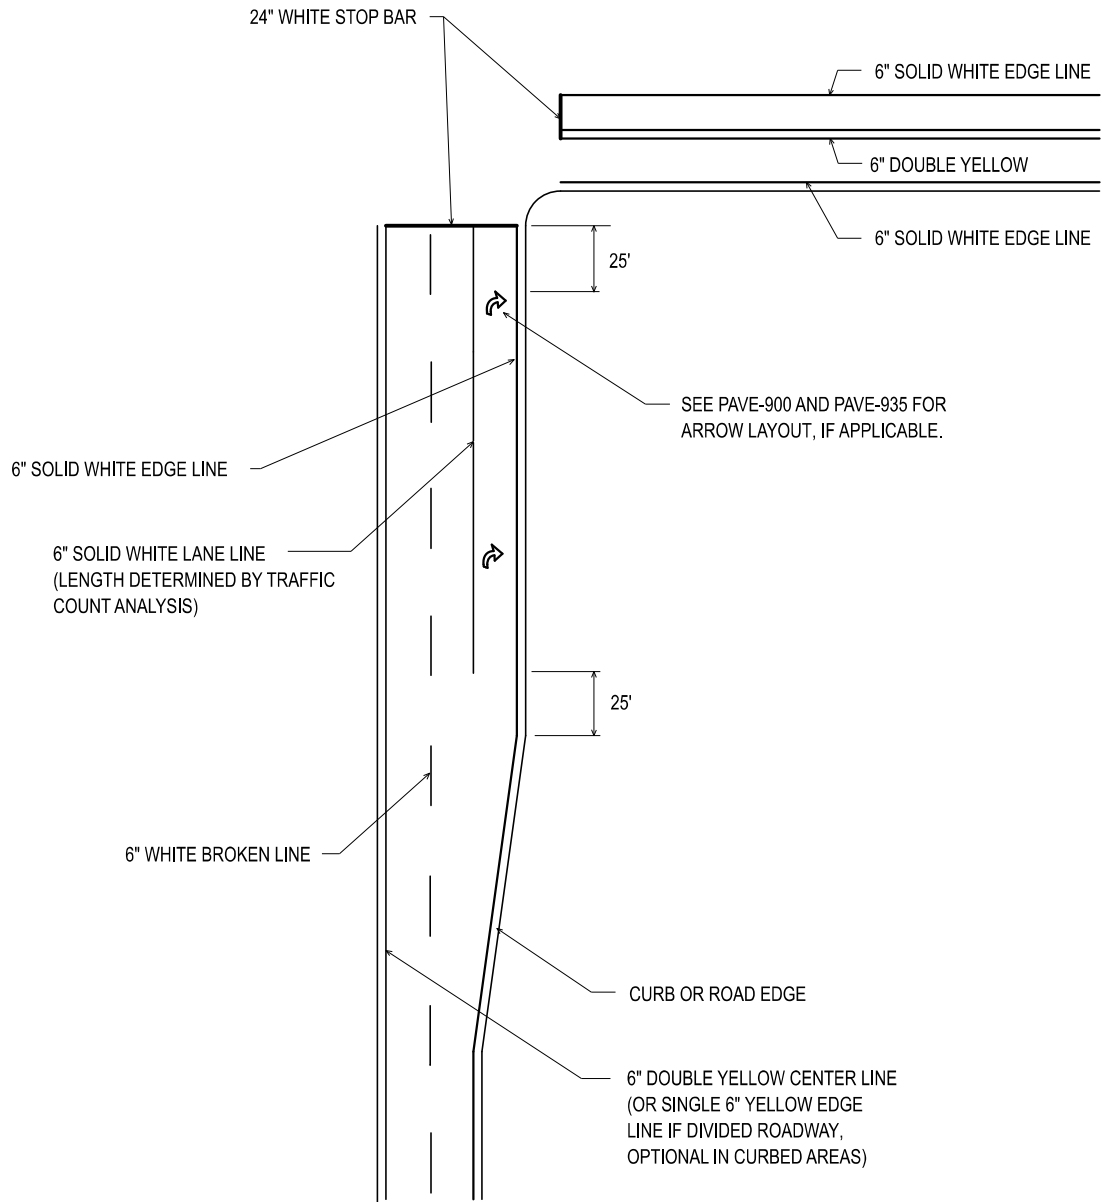

## DEVELOPED RIGHT TURN LANE

NOT TO SCALE



DEPARTMENT DIRECTOR  
BRADLEY C. WIEFERICH, PE


### STANDARD PLAN FOR RIGHT TURN LANE & ISLAND PAVEMENT MARKINGS

11/22/2023  
FHWA APPROVAL

09/13/2023  
PLAN DATE

**PAVE-940-E**

SHEET  
3 OF 6

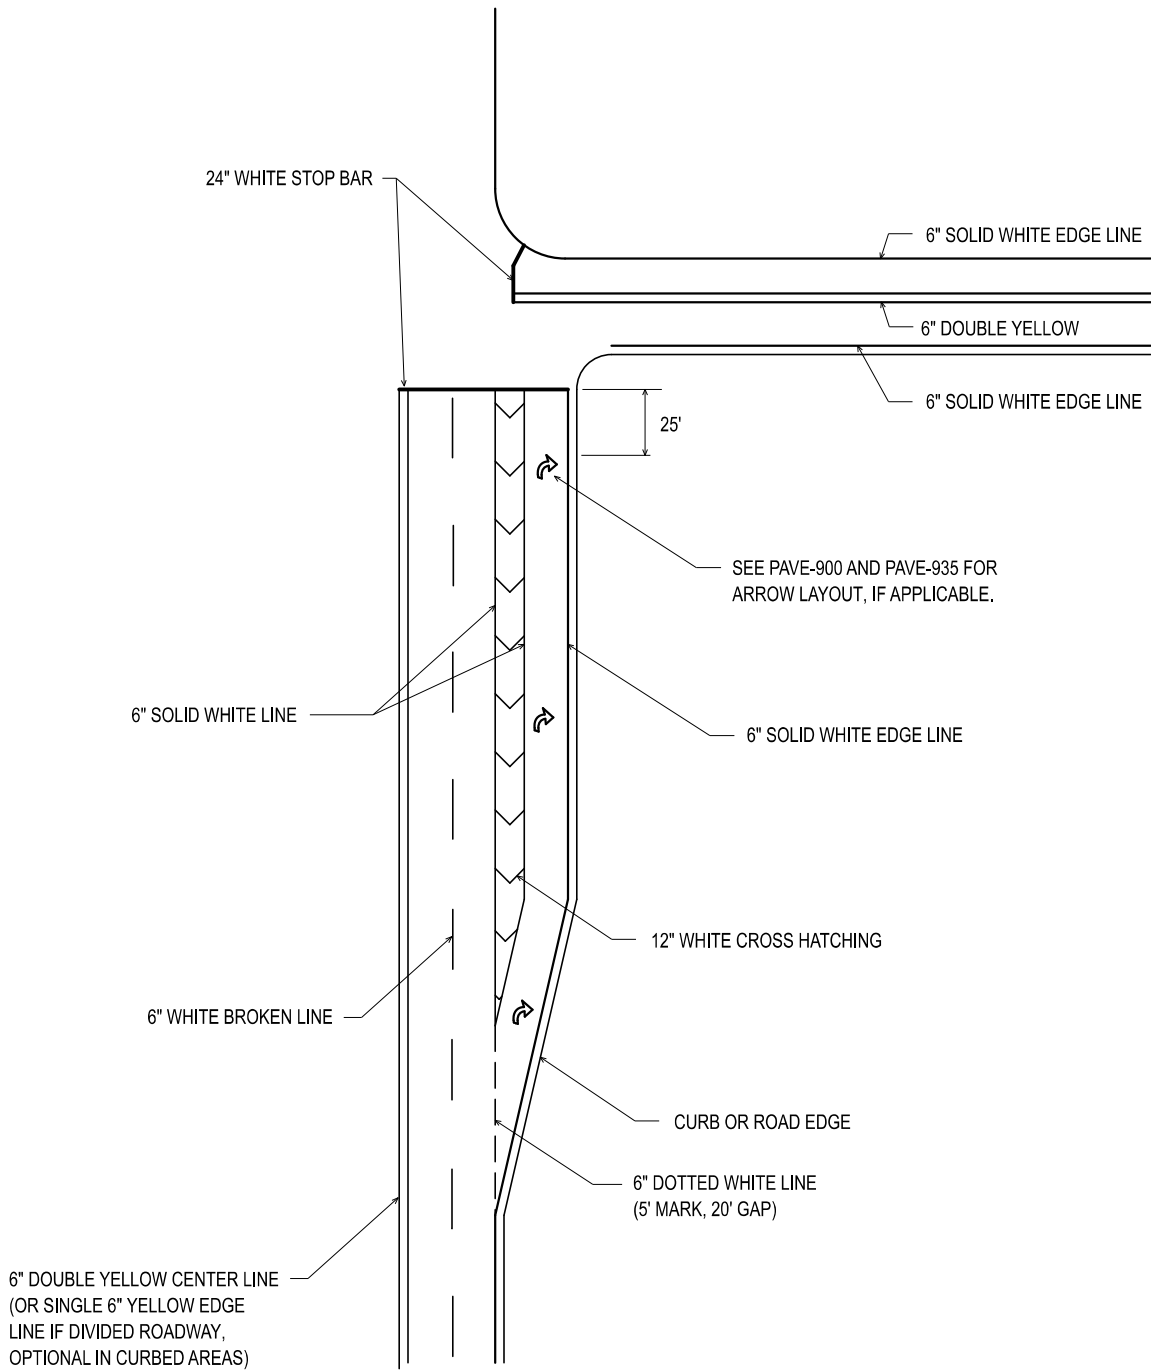

## OFFSET RIGHT TURN LANE

**NOTE:**

1. SEE SHEET 5 OF 6 AND PAVE-945 FOR TRANSVERSE MARKING DETAILS.

NOT TO SCALE



DEPARTMENT DIRECTOR  
BRADLEY C. WIEFERICH, PE


STANDARD PLAN FOR  
RIGHT TURN LANE &  
ISLAND PAVEMENT MARKINGS

11/22/2023  
FHWA APPROVAL

09/13/2023  
PLAN DATE

**PAVE-940-E**

SHEET  
4 OF 6

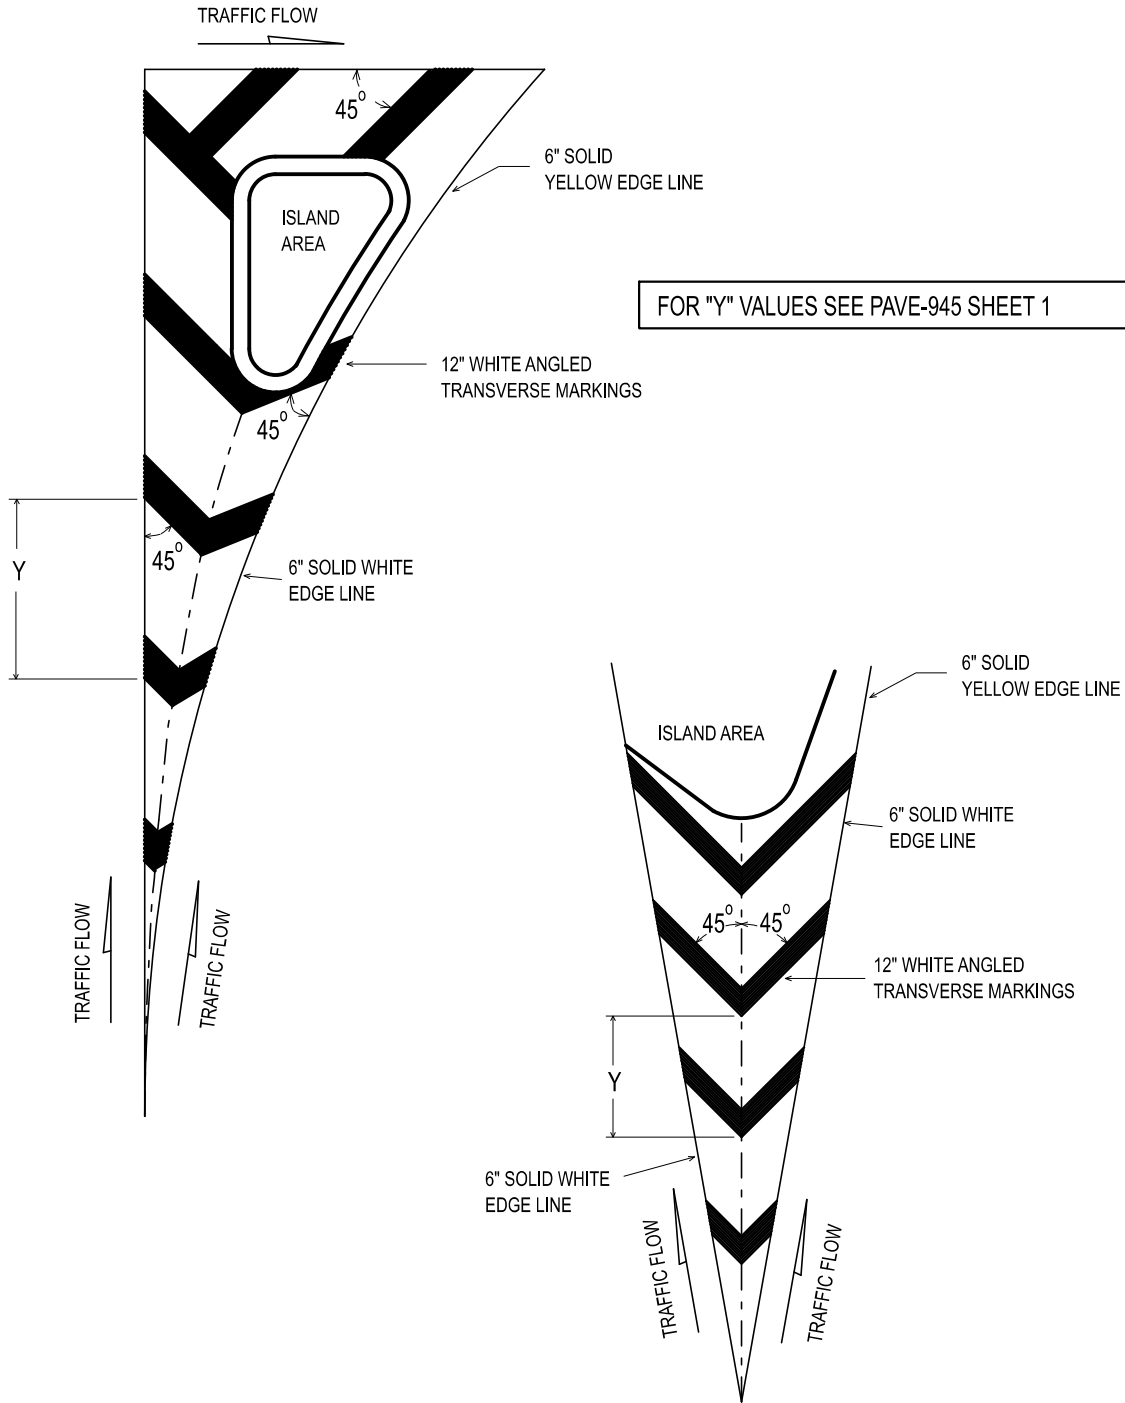



**CHANNELIZING ISLANDS**  
 (TRAFFIC FLOWS IN SAME DIRECTION)

NOT TO SCALE


**MDOT**  
 Michigan Department of Transportation

DEPARTMENT DIRECTOR  
 BRADLEY C. WIEFERICH, PE


STANDARD PLAN FOR RIGHT TURN LANE & ISLAND PAVEMENT MARKINGS			
11/22/2023 FHWA APPROVAL	09/13/2023 PLAN DATE	<b>PAVE-940-E</b>	SHEET 5 OF 6

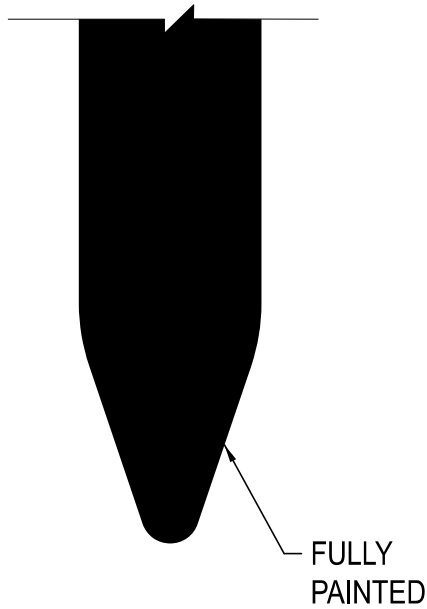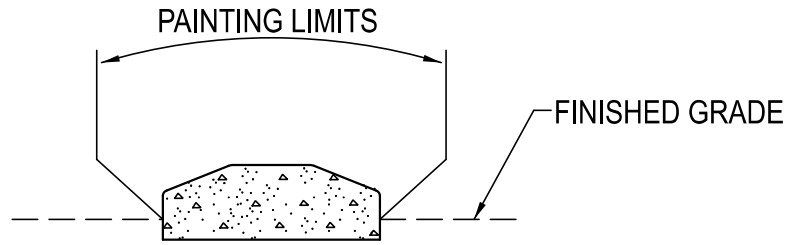

OPTION A

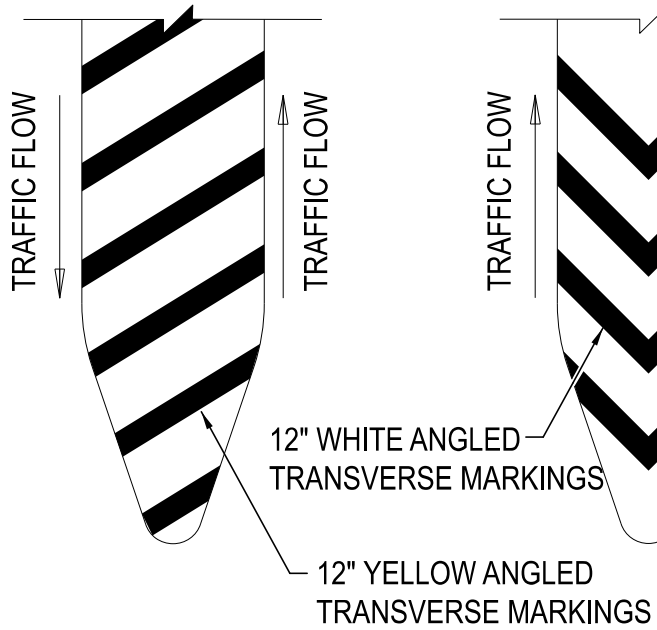

OPTION B

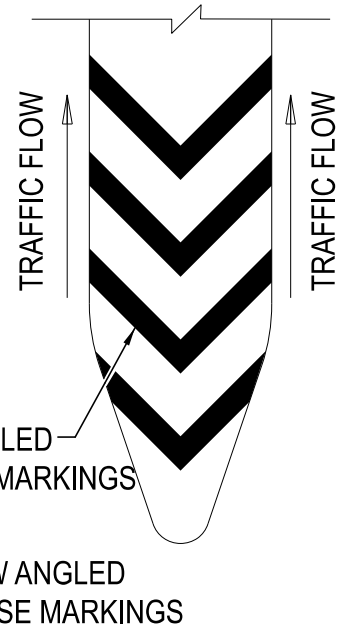

OPTION C

RAISED CHANNELIZING ISLAND PAINTING

NOTE:  
1. SEE SHEET 5 OF 6 AND PAVE-945 FOR TRANSVERSE MARKING DETAILS.

NOT TO SCALE



DEPARTMENT DIRECTOR  
BRADLEY C. WIEFERICH, PE

STANDARD PLAN FOR  
RIGHT TURN LANE &  
ISLAND PAVEMENT MARKINGS

11/22/2023  
FHWA APPROVAL

09/13/2023  
PLAN DATE

PAVE-940-E

SHEET  
6 OF 6